



Notes:
 • This drawing is copyright.
 • Do not scale dimensions from this drawing.
 • This drawing is to be read in conjunction with all other relevant drawings.
 • All discrepancies on this drawing are to be reported to the architect.
 • Do not modify any element of this drawing.
 • Use drawing only for purpose(s) issued.

North Sign / Key Plan


The following external model files are included within this drawing:

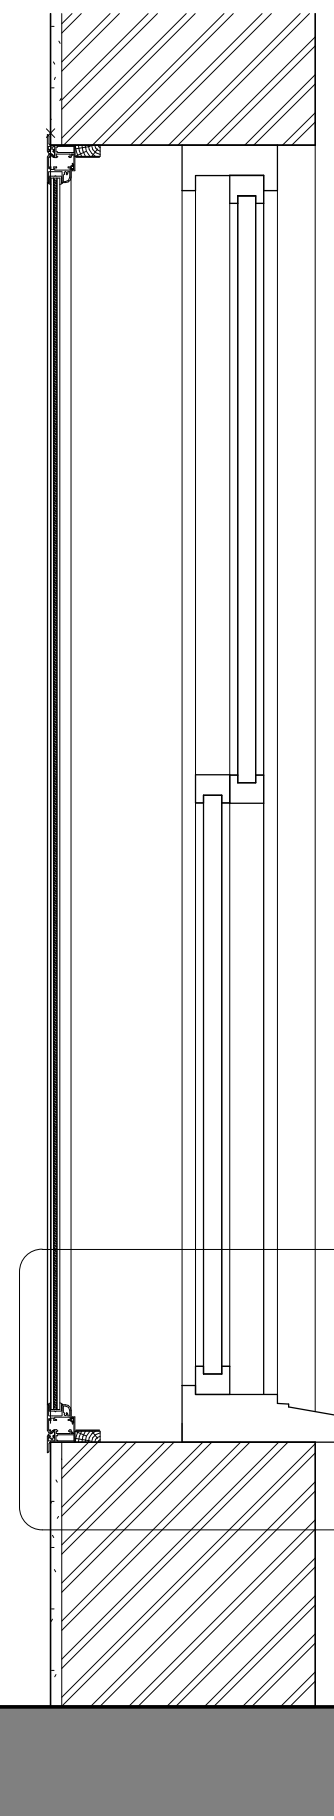


S1 - Typical Window - Section 1
 1 : 10

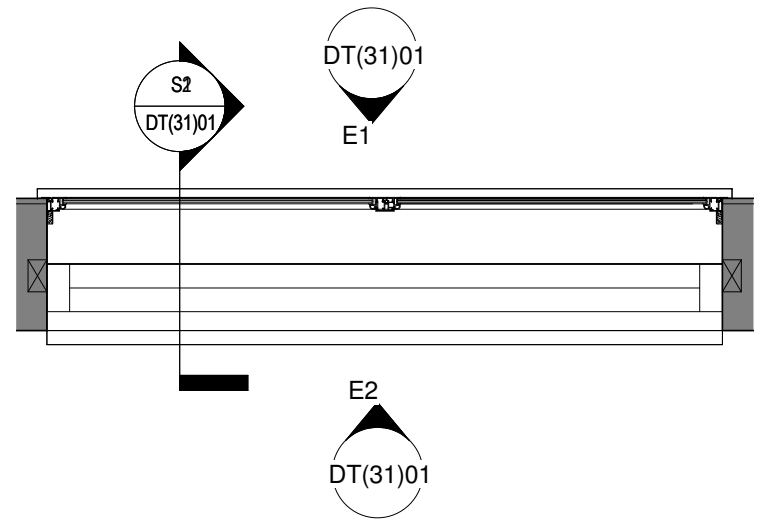


Typical Window - Plan
 1 : 20

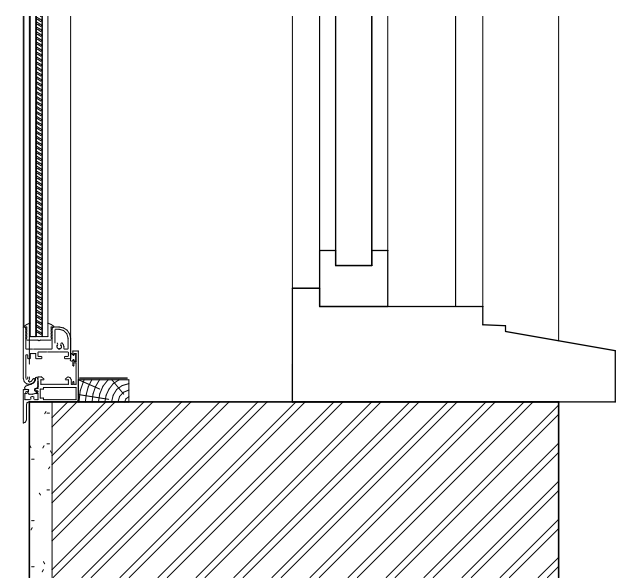

S2 - Typical Window - Section 2
 1 : 5

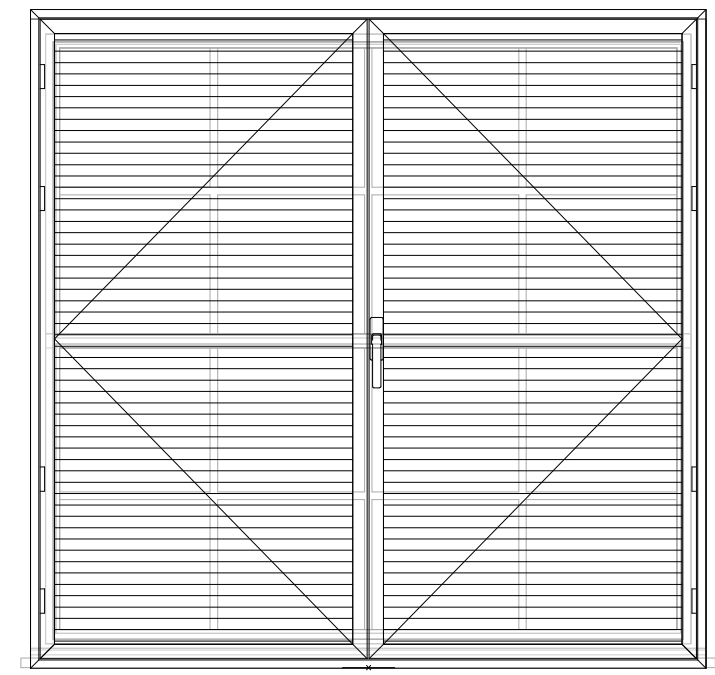

E1 - Typical Window - Internal Elevation
 1 : 20

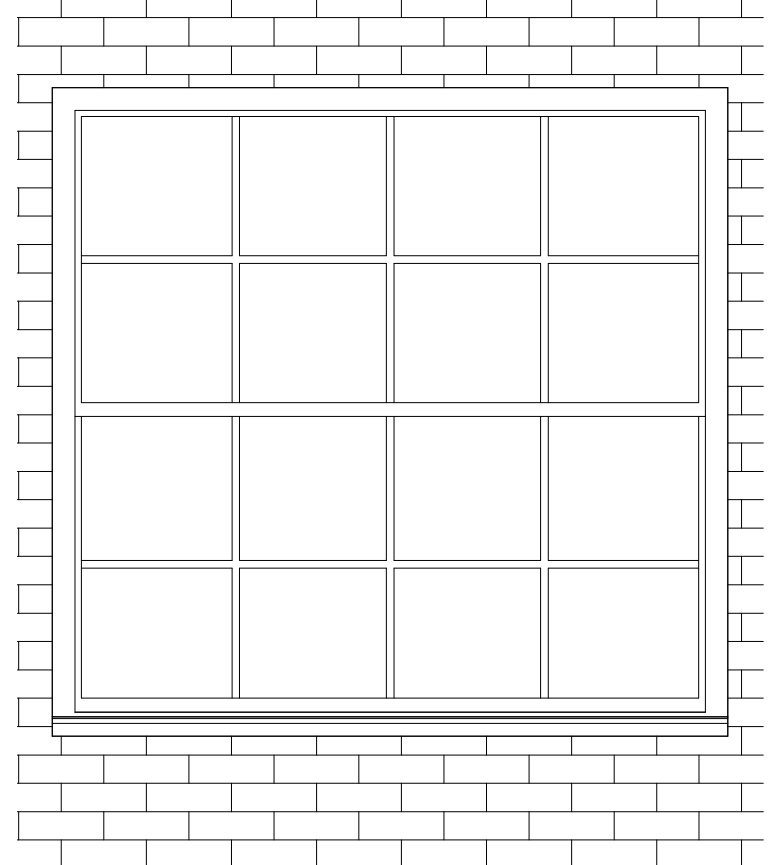

E2 - Typical Window - External Elevation
 1 : 20

Level B1
 0

Level B1
 0

Rev	Date	Revision Notes	Dn	Rv

Client / Contractor
 The Private Clinic
 Harley Street
 London



Project
 The Private Clinic
 Fitzroy Square

Drawing Title
 Typical Secondary Glazing Details

Job Number 50676	Drawing Originated Date	PAS 1192 Status Code
Scale@A3 As Indicated	Purpose PLANNING	
Drawing Number DT(31)01	Revision	