



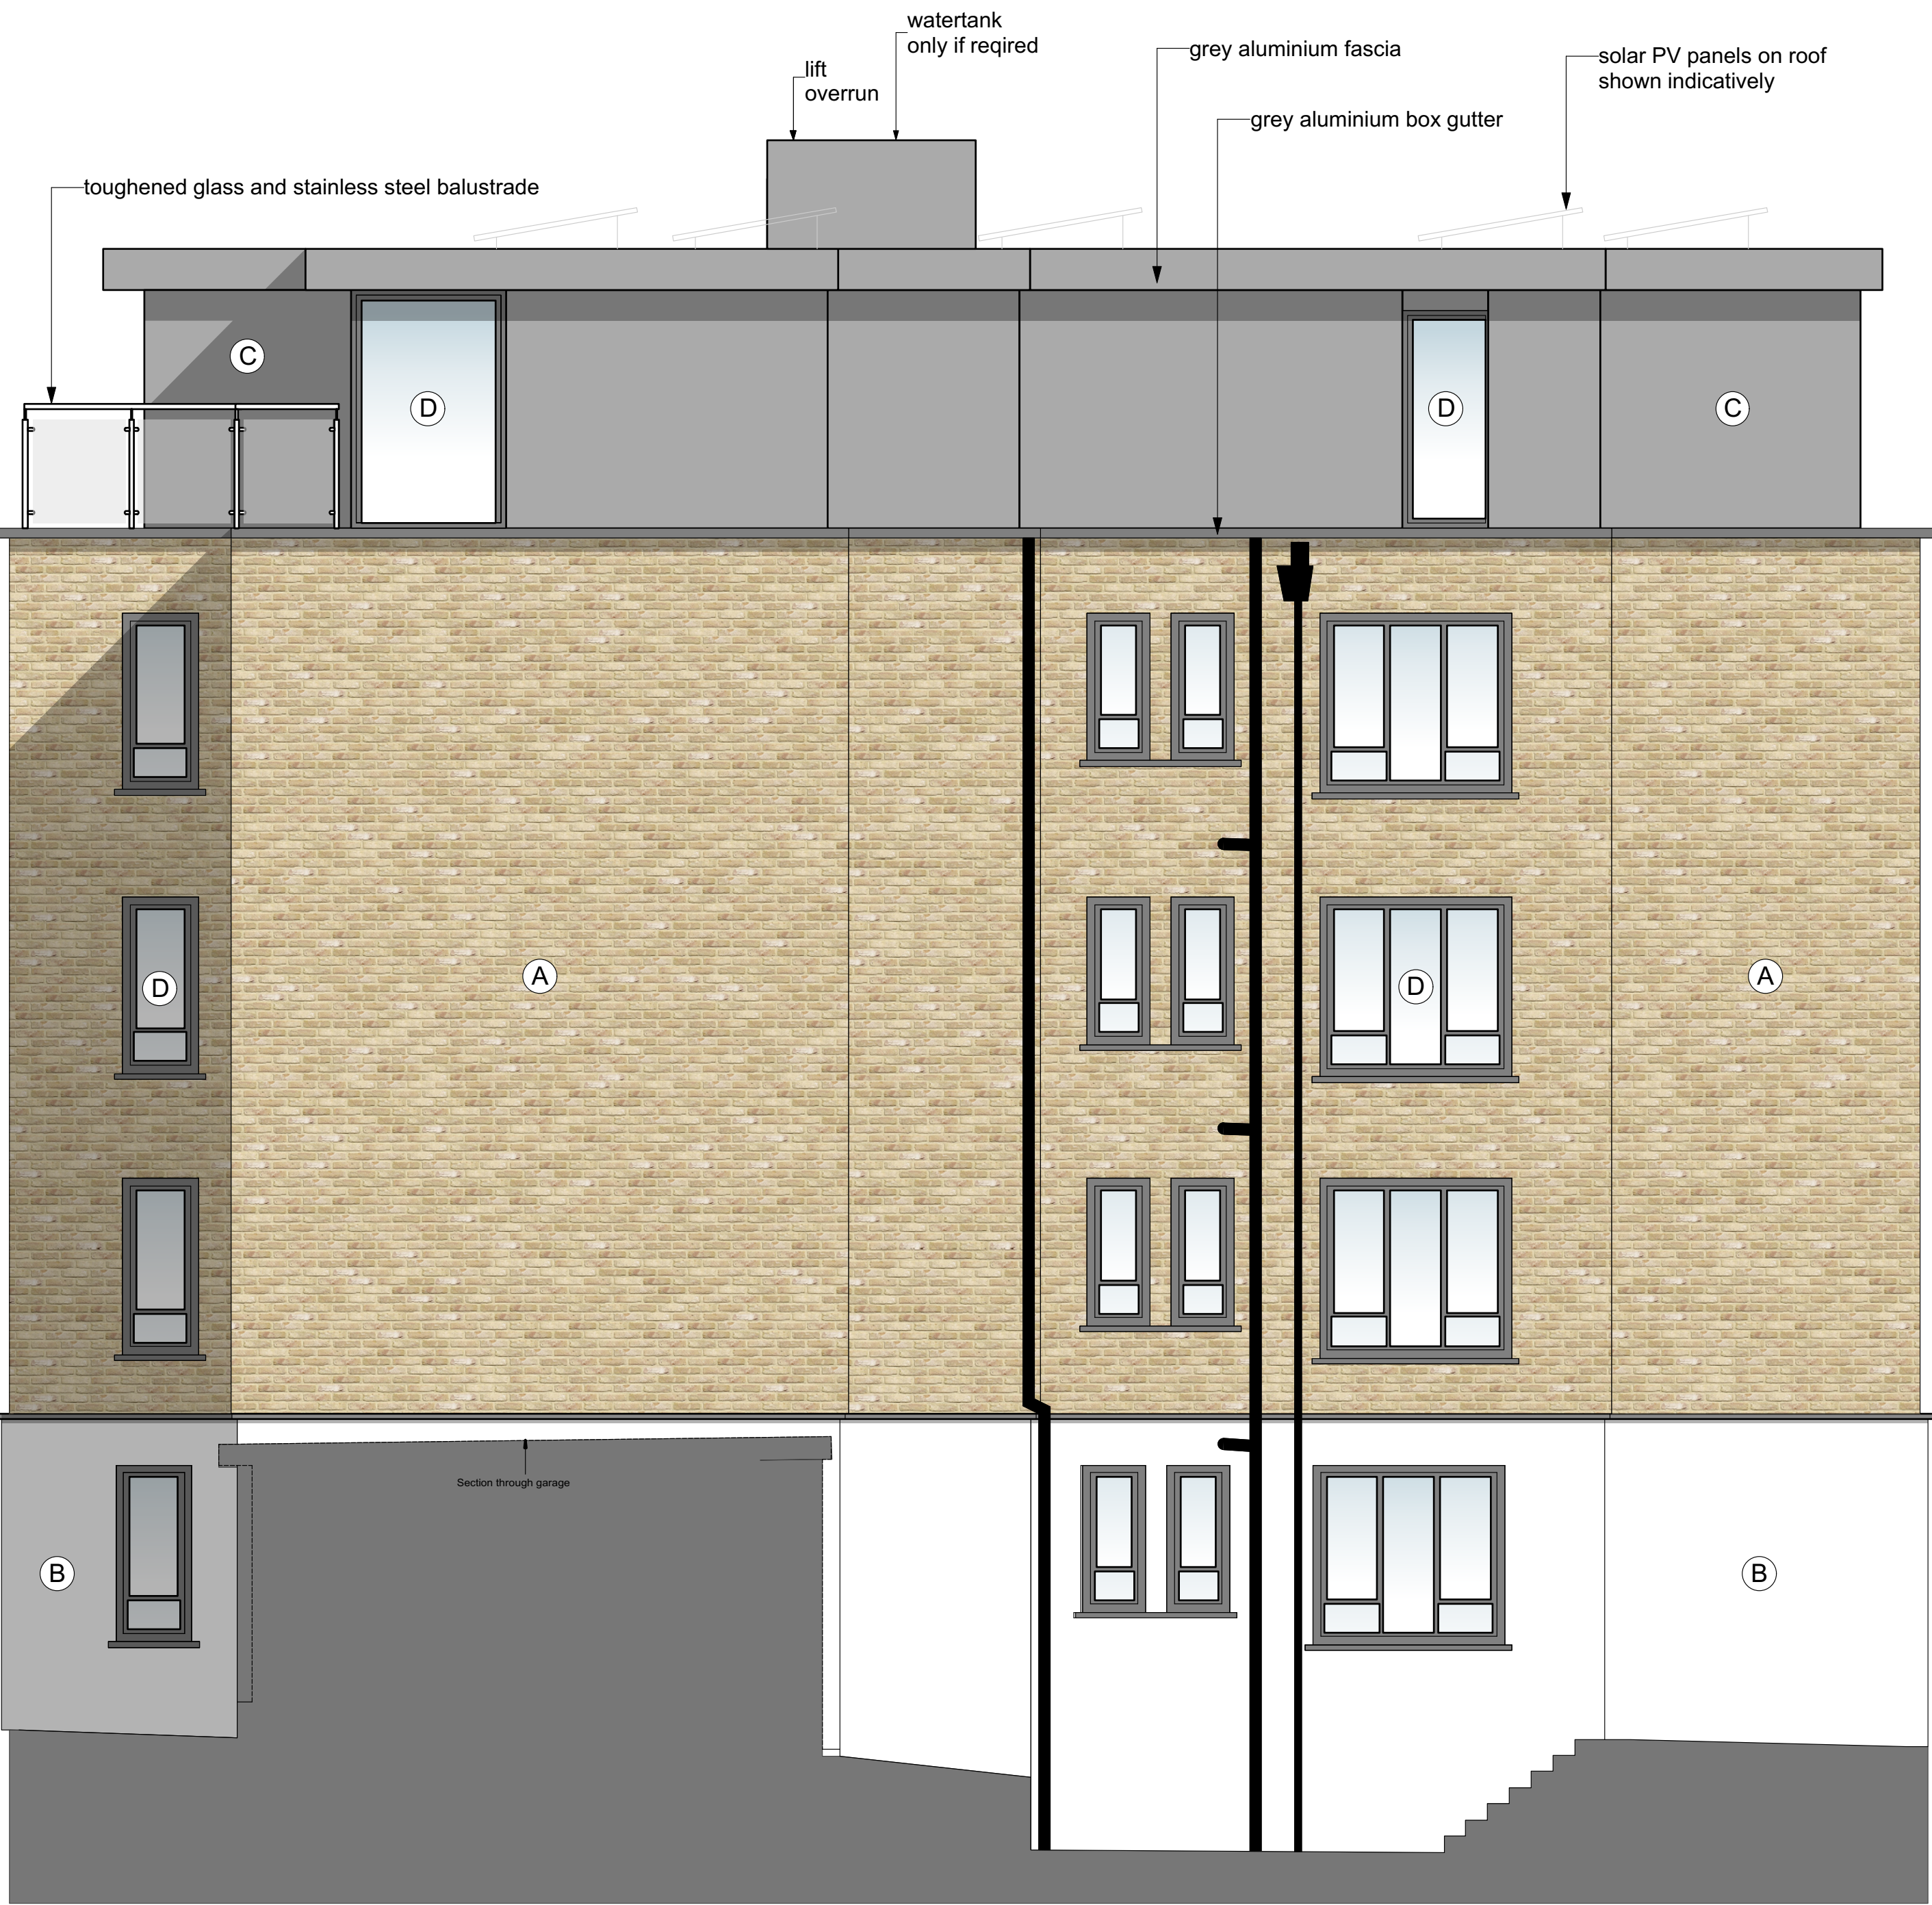

SYLVAN HOUSE, RIGHT FLANK ELEVATION

- NOTES -
- (A) brick slip cladding on insulation over existing walls
 - (B) render on insulation over existing walls
 - (C) grey rainscreen cladding
 - (D) Double glazed grey aluminium windows or doors

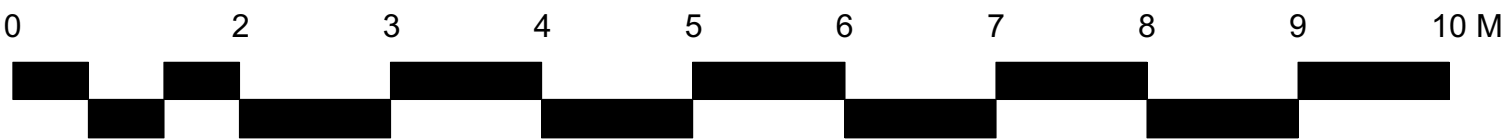

date		Revisions
living-architects copyright reserved		
Do not scale this drawing		
All dimensions to be checked on site		
SYLVAN COURT ABBAY ROAD LONDON NW6 4SP		
PROPOSED RIGHT FLANK ELEVATIONS		
living-architects 14 Linen House, 253 Kilburn Lane London W10 4BQ Tel. 020 8962 6660 Fax. 020 8962 6661 surname@living-architects.com		
SCALE	1:50@A1	
DATE	Jan 2016	
DRAWN BY	DC	
CHECKED BY		
CAD FILE REF	962-OD8.vwx	
DRAWING STATUS	Planning Application	
DRAWING NO.	962-OD8	
REVISION	p1	