



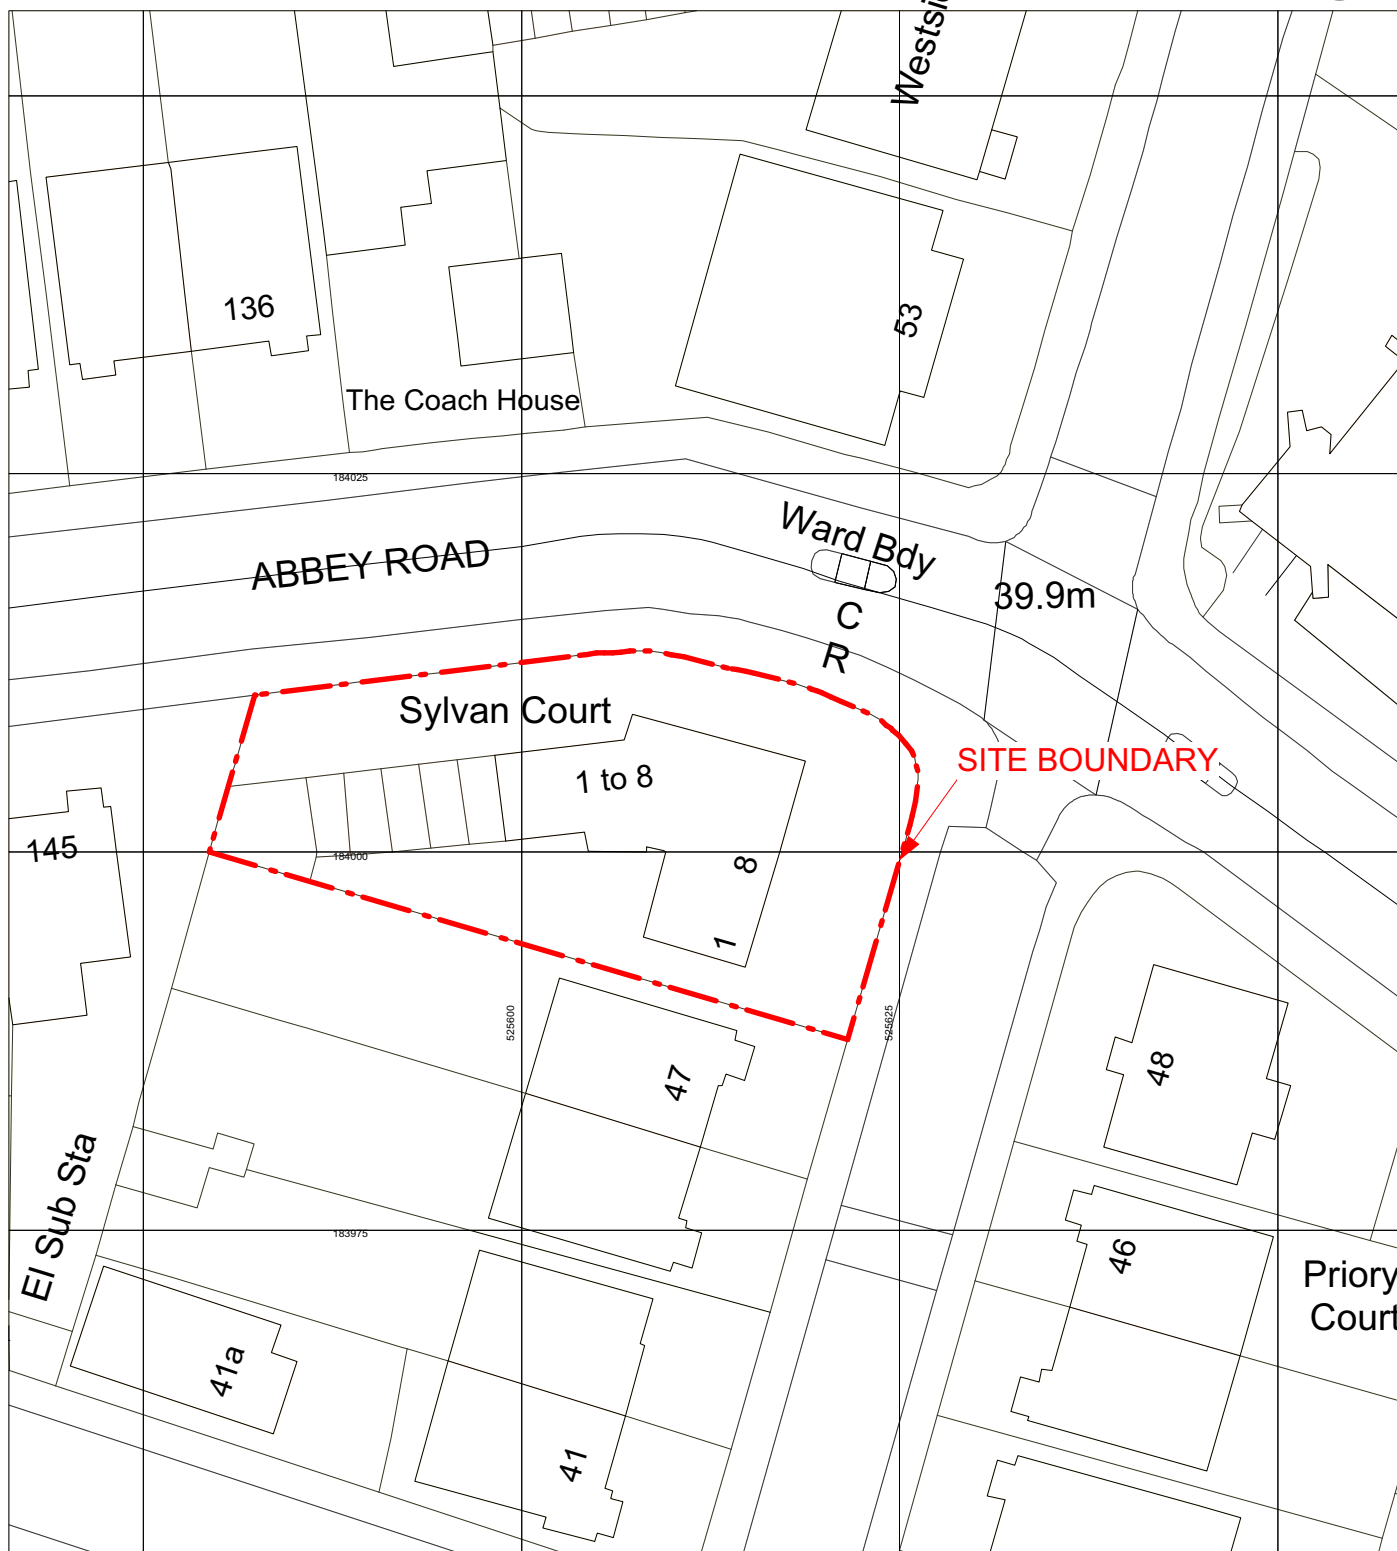

Ordnance Survey, (c) Crown Copyright 2016. All rights reserved. Licence number 100022432

**SITE AREA: 803.19 SQM**  
**(0.08 HEC)**

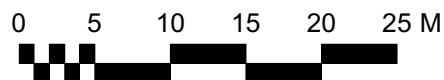

## living-architects

14 LINEN HOUSE, 253 KILBURN LANE  
LONDON W10 4BQ  
TEL. 020 8962 6660 FAX. 020 8962 6661  
surname@living-architects.com

living-architects copyright reserved

SYLVAN COURT  
ABBEY ROAD  
LONDON NW6 4SP

SURVEY PLAN

OS Site Location Plan

Planning Application

DO NOT SCALE THIS DRAWING

SCALE 1500 @ A4 DATE JAN 2016

DRAWN BY DC CHECKED BY

CAD FILE REF 962-X01-p1.vwx

DRAWING NO. 962-X01

STATUS REVISION P1