


No. 4

No. 6

No. 8

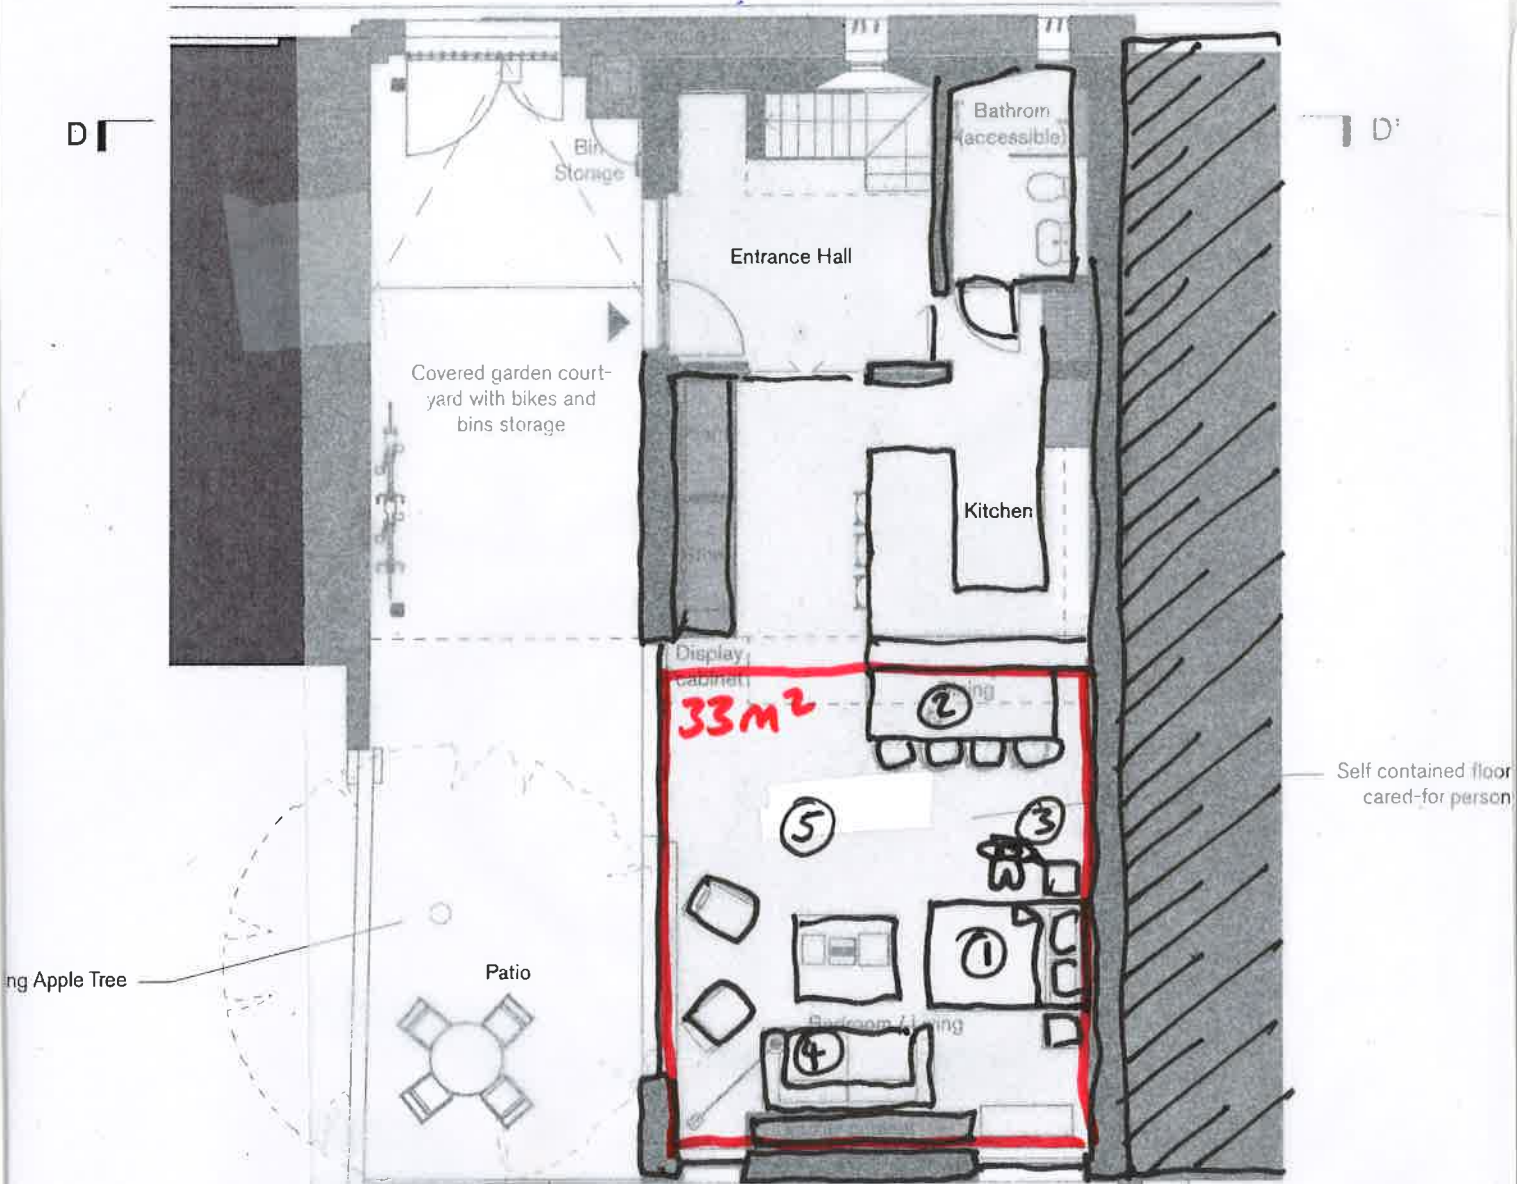

① BED FOR DEMENTIA SUFFERER

② DINING TABLE

③ SPACE FOR CAREER TO SIT BESIDE BED

A ④ SITTING ROOM SPACE SO GUESTS CAN INVOLVE DEMENTIA SUFFERER IN A FAMILY GATHERING, FOR EXAMPLE

⑤ SENSE OF OPEN SPACE SO THAT PERSON IN BED HAS A SENSE OF SOME OPEN-NESS

Extent of neighbour's building
CURRENT ARRANGEMENT PROPOSES ALIGNING NEW BUILDING WITH ADJACENT NEIGHBOUR'S BUILDING.

ed dimensions only
ale from this drawing
sions to be checked on site and the Architect to be
of any discrepancies before construction commences
nces to drawings refer to current revision of that drawing
land and services information shown is Indicative only. Rele
lants' drawings for details and setting out
nd materials to be in accordance with current applicab
egislation and to comply with all relevant codes of
nd British and European standards

Rev	Description	Date	By	Appr
A	Community Presentation	26.10.15	AW	JB
B	Planning Advice	26.10.15	AW	JB
C	Planning Advice	26.10.15	AW	JB
D	Planning Advice	27.11.15	AW	JB
E	Planning Issue	01.12.15	AW	JB
F	Planning Issue	01.12.15	AW	JB
G	Planning Issue with ASHP	04.12.15	JBN	AW