





SIDE ELEVATION-PRIORY ROAD

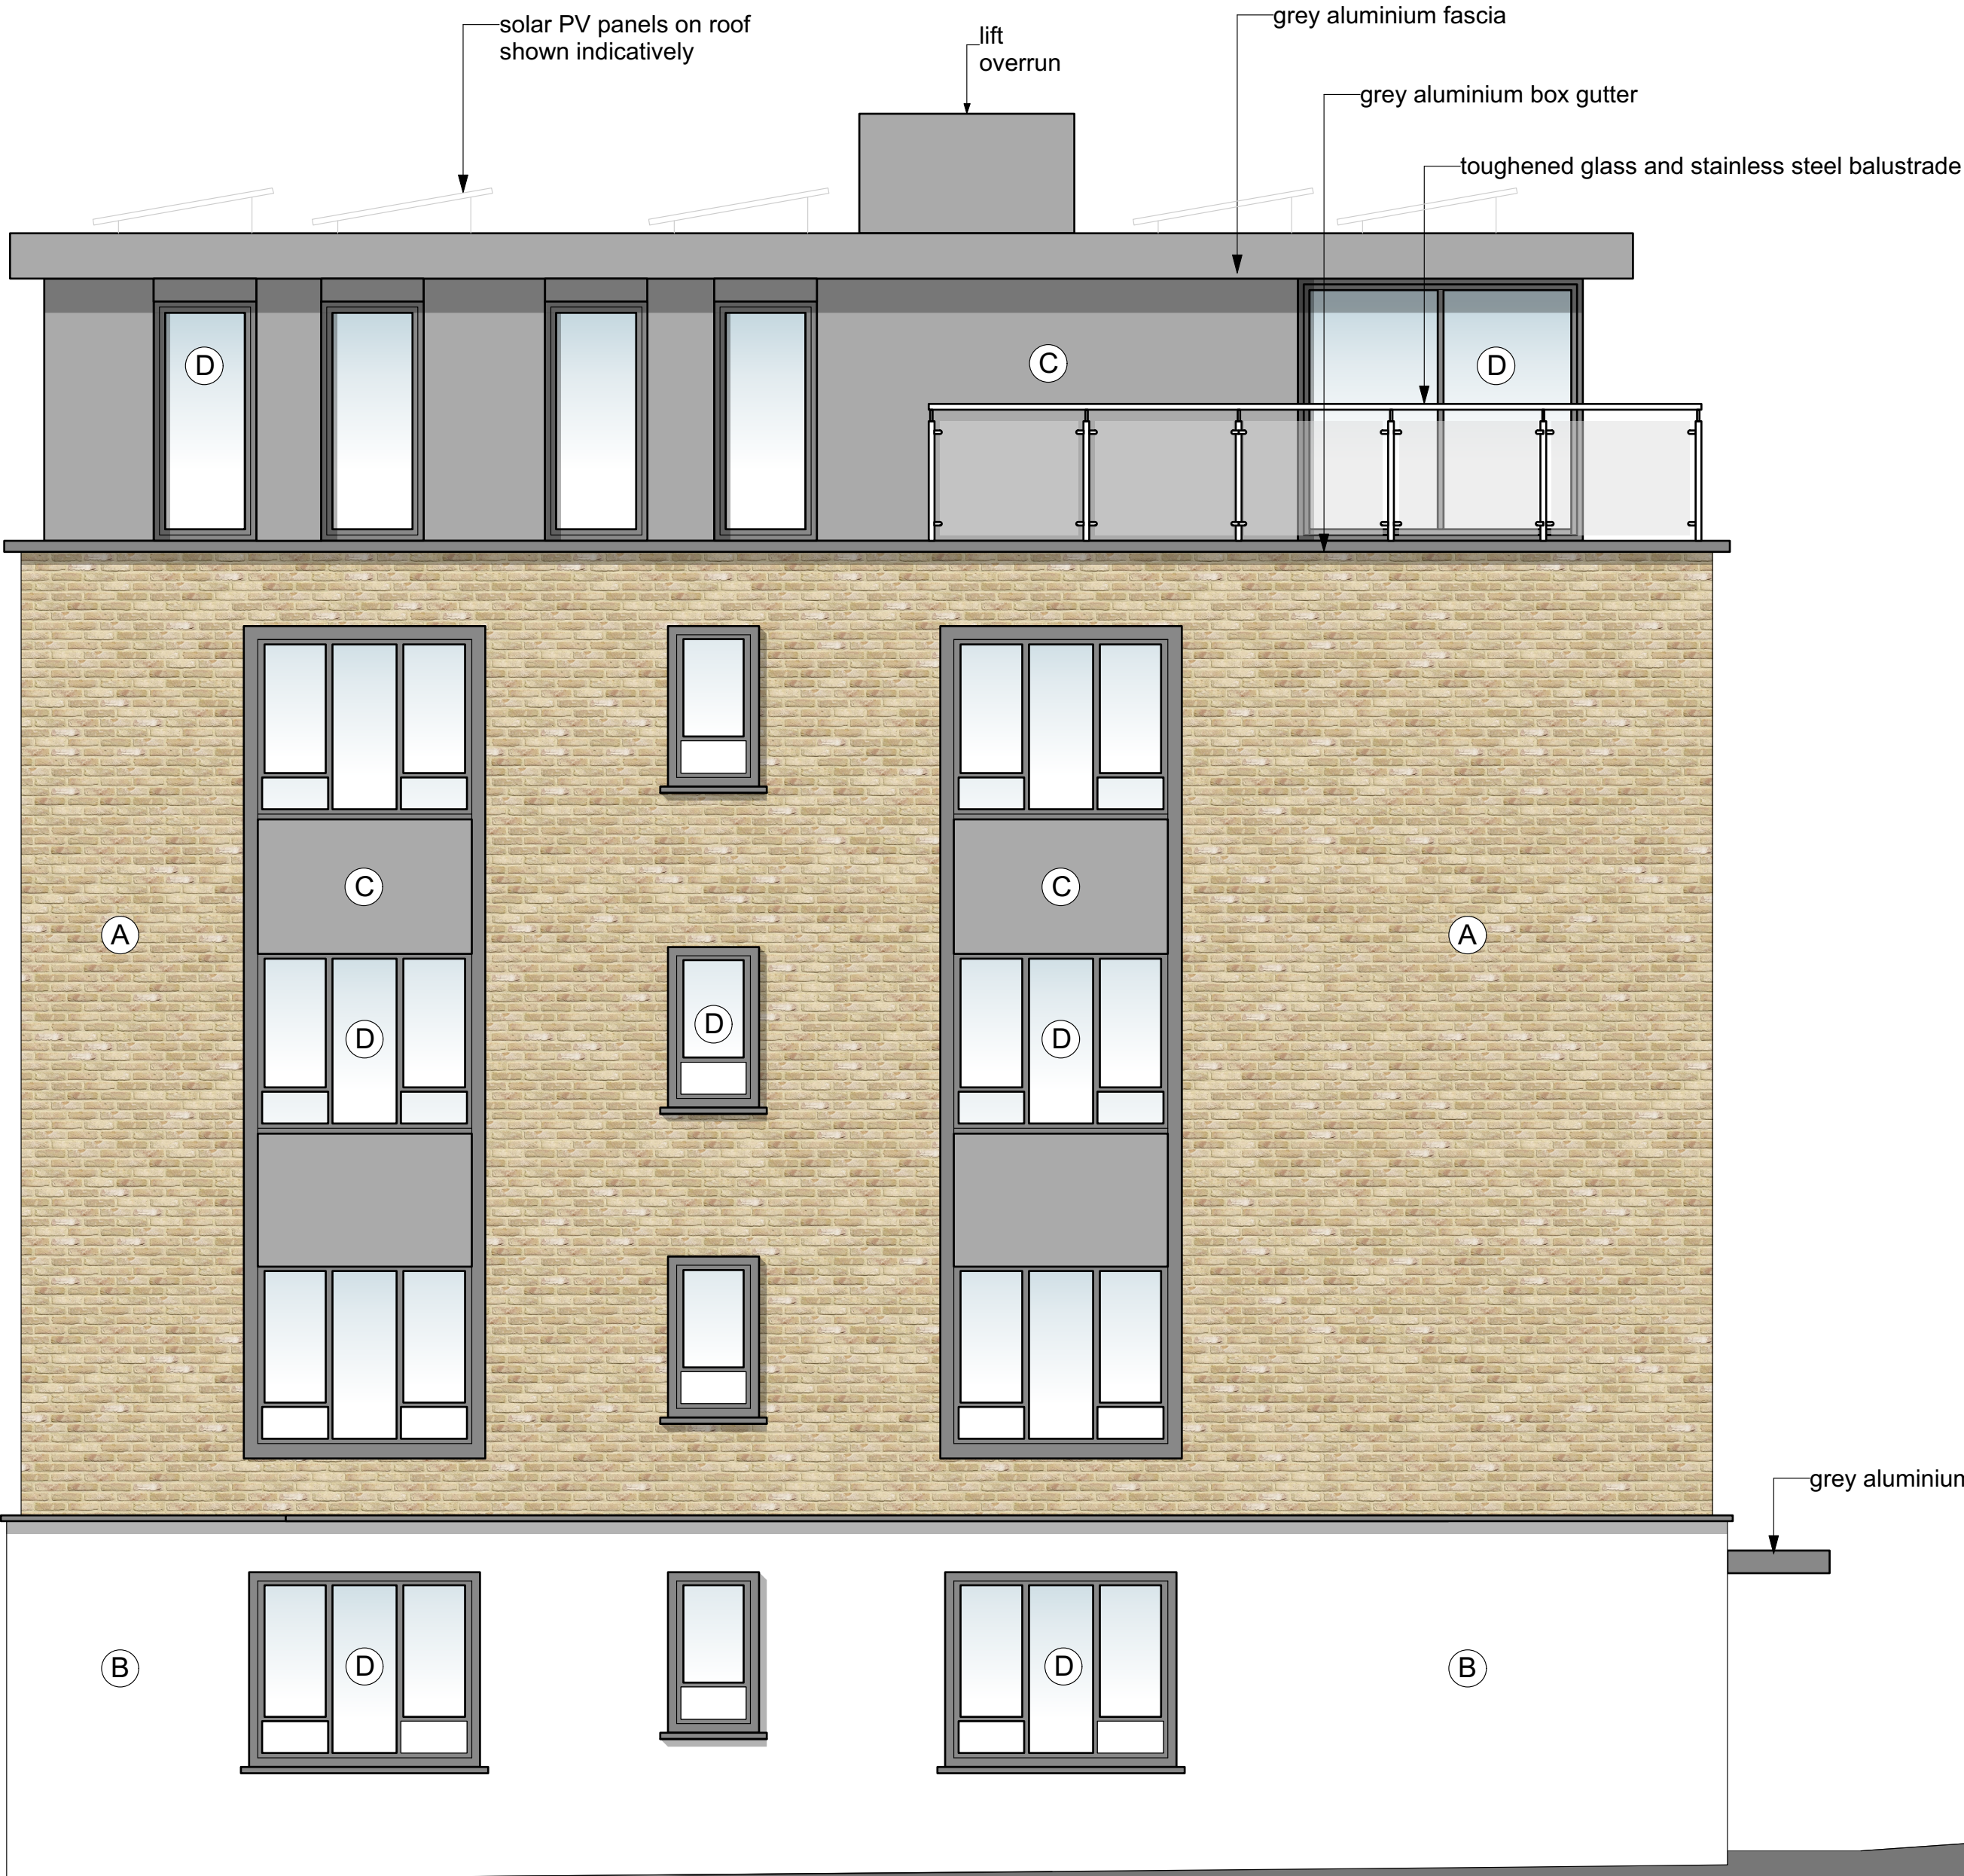

- NOTES -
- (A) brick slip cladding on insulation over existing walls
 - (B) render on insulation over existing walls
 - (C) grey rainscreen cladding
 - (D) Double glazed grey aluminium windows or doors

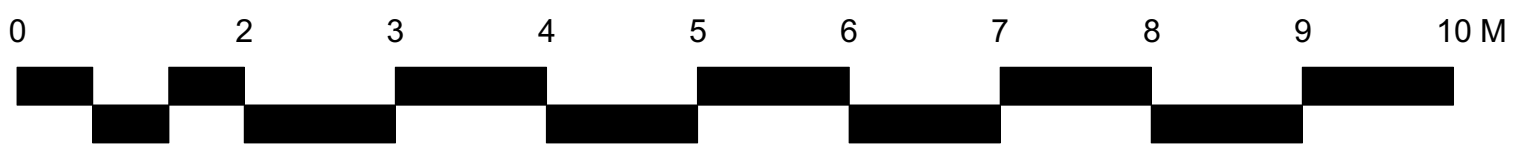

date	Revisions
living-architects copyright reserved	
Do not scale this drawing	
All dimensions to be checked on site	
SYLVAN COURT ABBAY ROAD LONDON NW6 4SP	
PROPOSED SIDE ELEVATION PRIORY ROAD	
living-architects 14 Linen House, 253 Kilburn Lane London W10 4BQ Tel. 020 8962 6660 Fax. 020 8962 6661 surname@living-architects.com	
SCALE	1:50@A1
DATE	Jan 2016
DRAWN BY	DC
CHECKED BY	
CAD FILE REF	962-OD6.vwx
DRAWING STATUS	Planning Application
DRAWING NO.	962-OD6
REVISION	p1