


NOTES

DO NOT SCALE FROM THIS DRAWING

### PLANNING

New proposed skywindow above the staircase

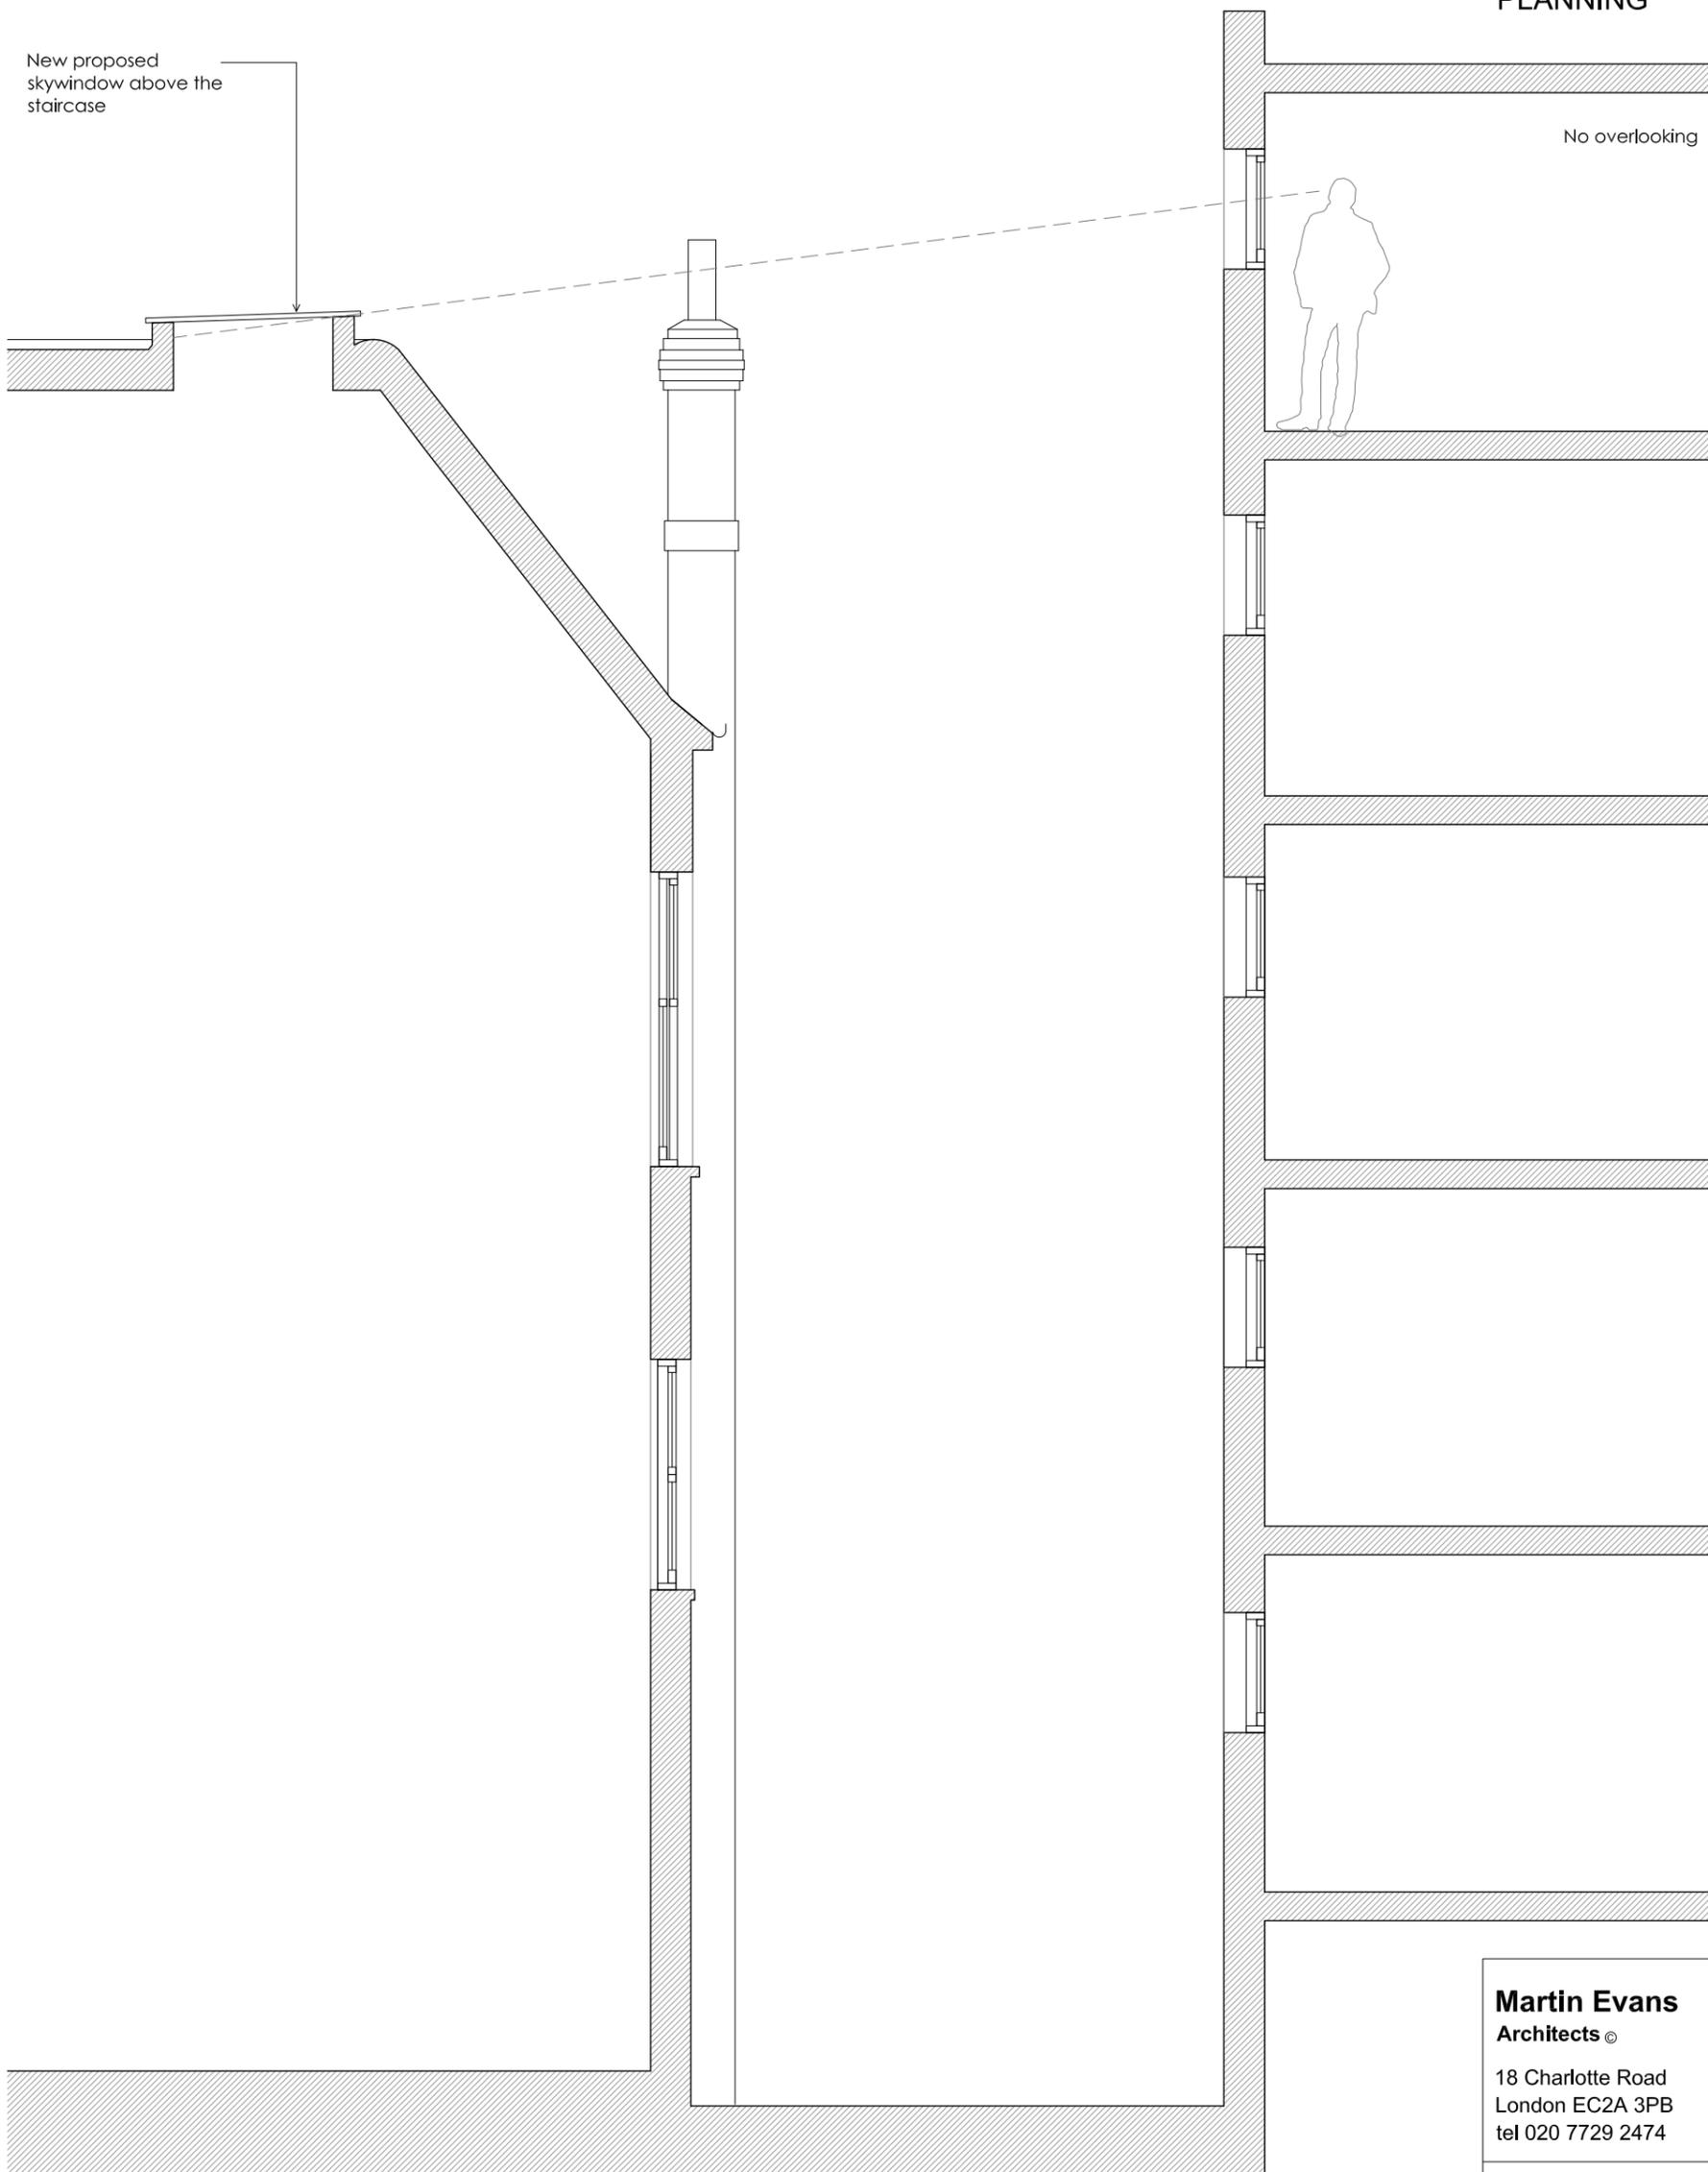

No overlooking

PROPOSED SECTION THROUGH THE SKYWINDOW ABOVE THE STAIRCASE TO PREVENT OVERLOOKING

**Martin Evans Architects** ©

18 Charlotte Road  
London EC2A 3PB  
tel 020 7729 2474

**PROJECT**

72 Compayne Gardens,  
LONDON,  
NW6 3RY

**TITLE**

PROPOSED SECTION THROUGH THE SKYWINDOW ABOVE THE STAIRCASE

**DATE** 05.10.2015

**SCALE** 1:50@A3

**DRAWN** C.F.

**DRAWING NO.** CGA-PL-GA-07

METRES

