


Notes

General:

1. Do not scale from this drawing. All dimensions are millimeters unless otherwise stated.
2. This drawing is for information purposes only. Any dimensions and levels data are indicative only and subject to detailed structural and architectural design.
3. Copyright Tranter McManus Architects Ltd. This drawing not to be re-produced without the permission of the architect.
4. All areas and sizes are approximate only. Based on Ordnance Survey data only and subject to measured survey.

Landscape Materials Key:

1. Retaining wall to canal (if renewed) faced in blue engineering brickwork and capped with matching bull-nosed brick on edge
2. Two courses of salvaged granite setts along perimeter to canal
3. Permeable concrete block paving such as Marshall's Tegula Prima
4. Two courses blue engineering brick laid flush between permeable paving
5. 600mm high blue engineering brick walls with double bull-nosed brick on edge coping
6. Rain garden
7. Hardwood slatted privacy screen 1.8m high
8. Blue engineering brick boundary wall 1.8m high
9. Facing brick boundary wall 1.8m high
10. Feature tree in Cast iron tree guard
11. Steel Entrance gates
12. Salvaged granite kerbs to steps
13. Stainless steel sheffield cycle stands
14. Cast stone bench
15. Raised planter
16. Flush recessed wall-mounted washer downlights
17. Flush recessed ground washer lights to canal edge
18. External lamp standard with cowl
19. Flush recessed uplighters to Entranceway
20. Soffit-mounted downlights
21. Stainless steel bollard
22. New brickwork boundary wall to match existing
23. Brickwork planter wall 0.9m high, with translucent screen 0.9m high
24. Timber planter 0.9m high
25. Feature tree in planter
26. Planting bed
27. New steps and cycle ramp
28. Horizontal steel railings to canal edge 1m high

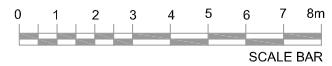

NORTH POINT ADDED	KB	02/03/16	P2
PLANNING APPLICATION ISSUE	KB	25/02/16	P1
Notes	Chkd	Date	Rev

TM Architects
 102 Screenworks 22 Highbury Grove
 London N5 2EF T: 020 35671508


Bangor Wharf
 London NW1 0QS

Landscape Proposals

Scale : 1:100 @ A1; 1:200 @ A3

Job Ref	Dwg No	Rev
---------	--------	-----

194 / PL16 / P2

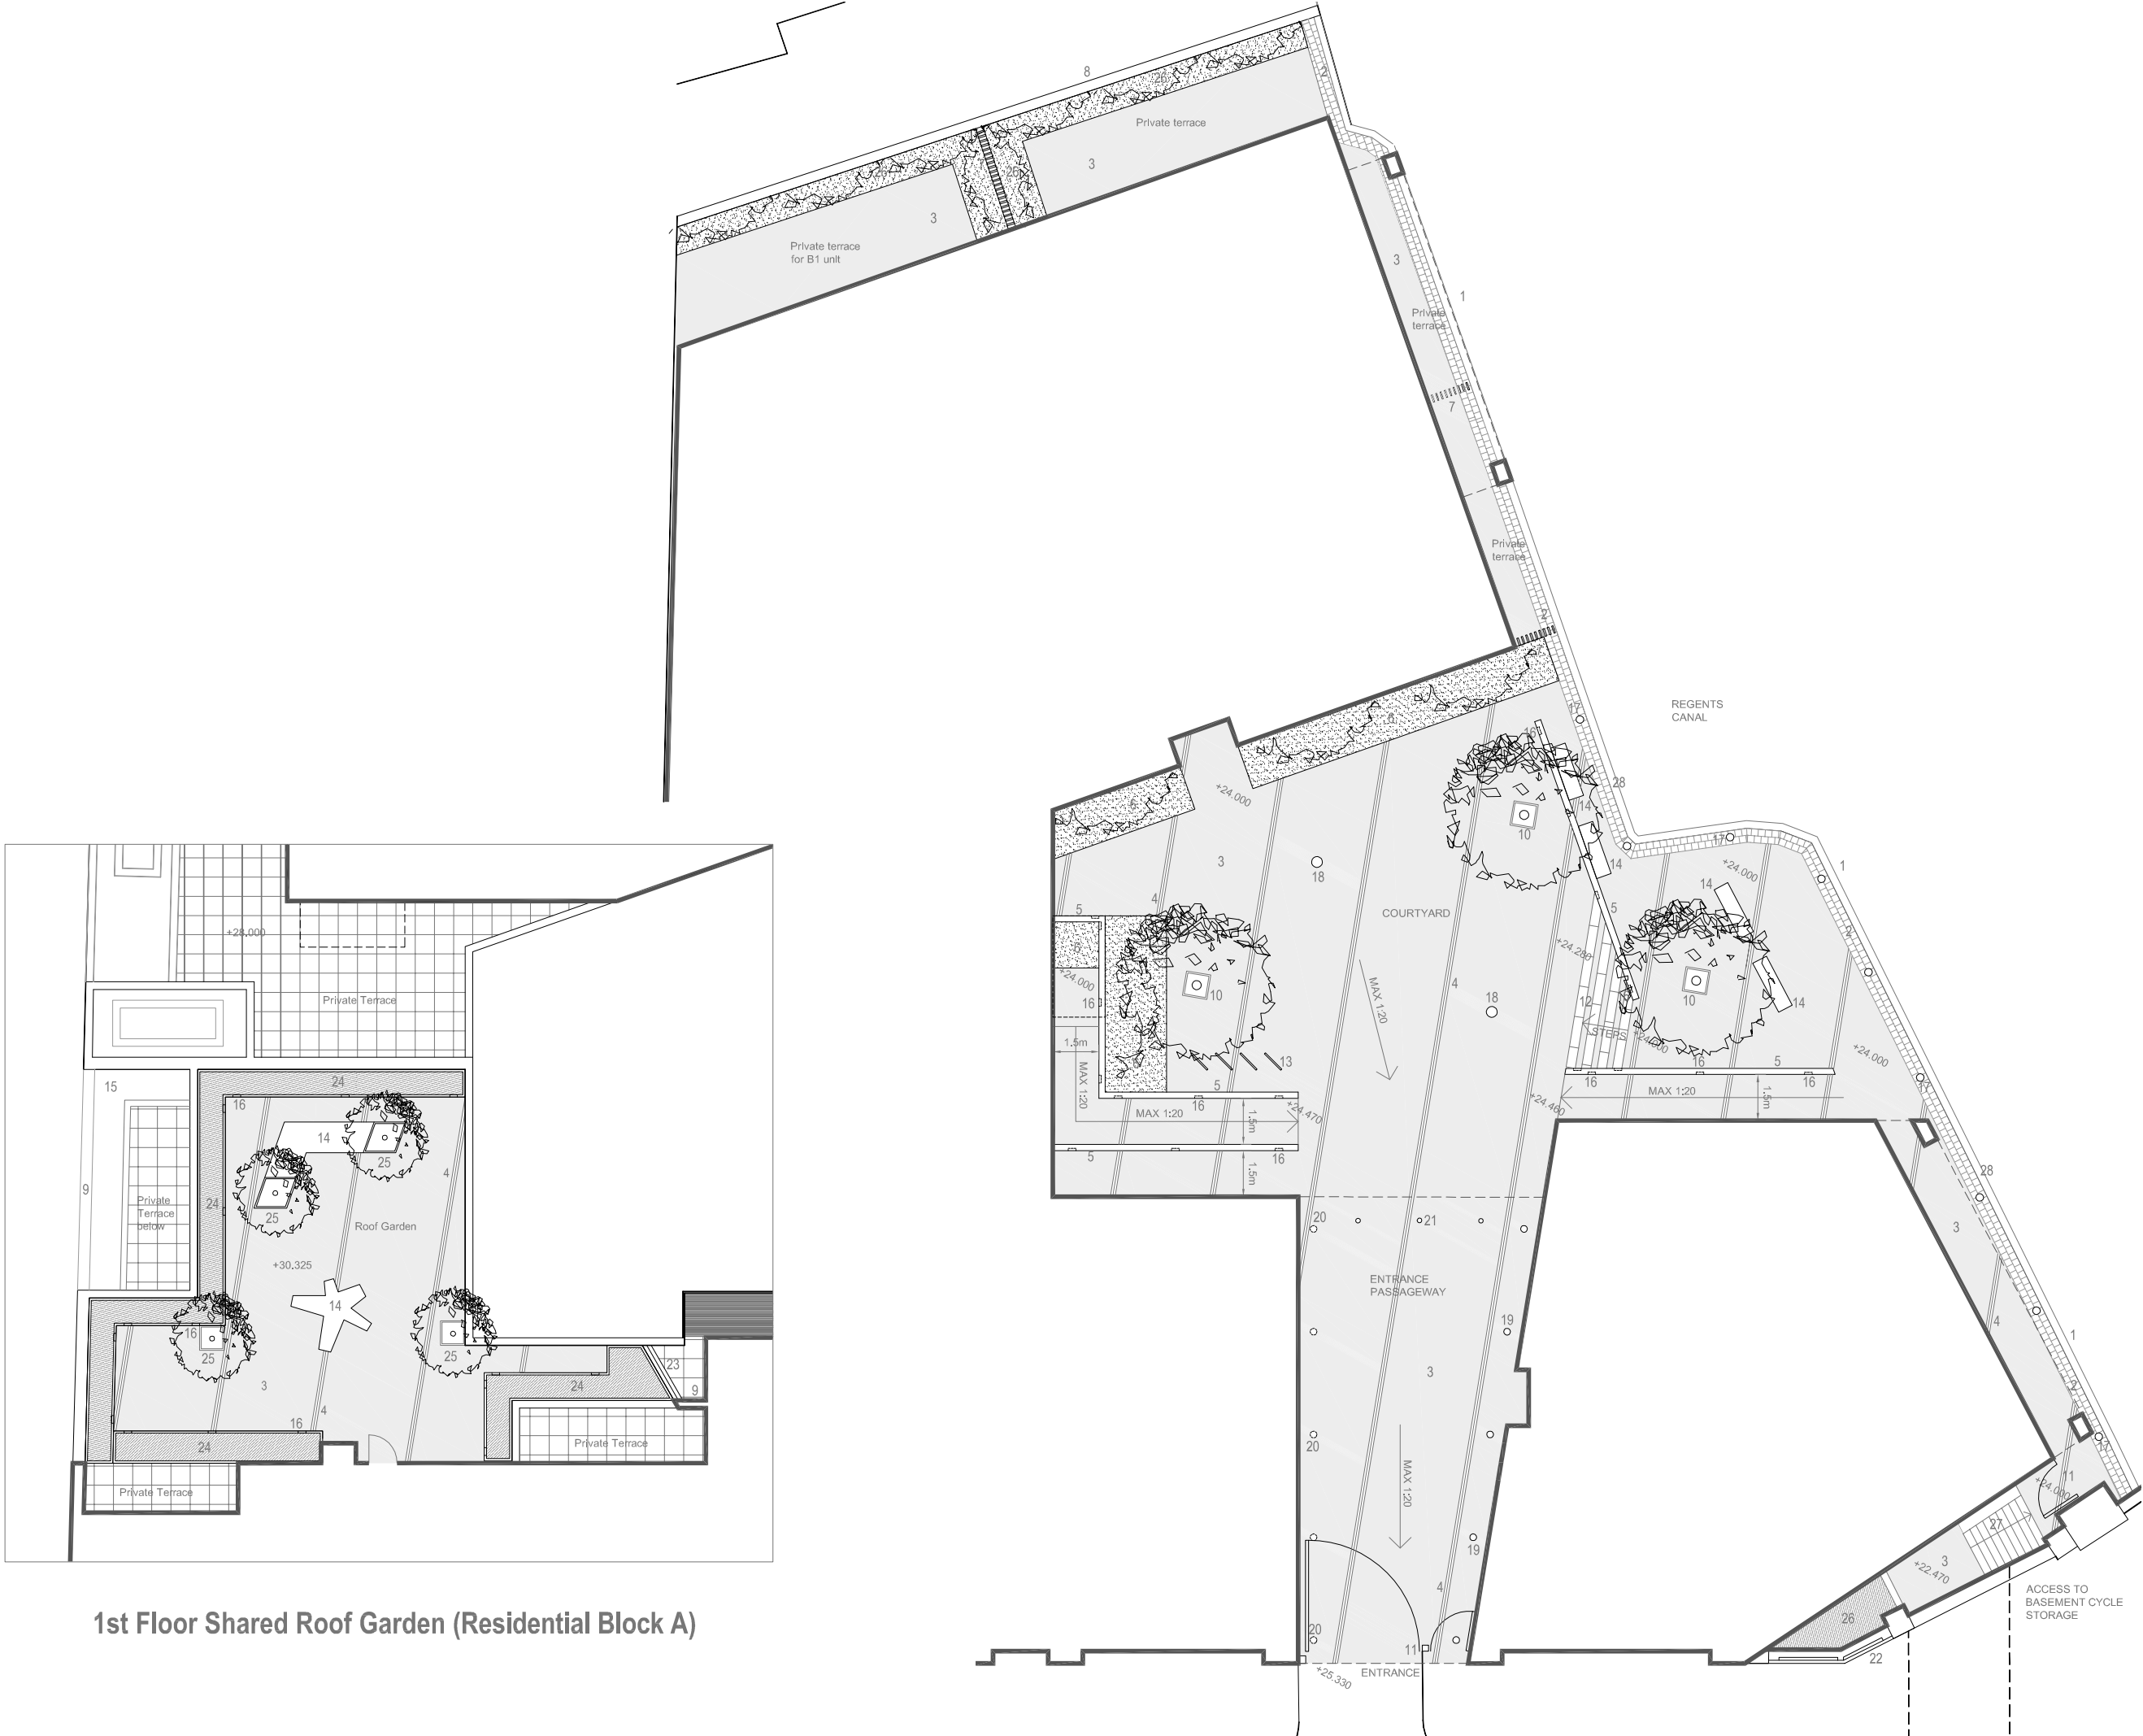

1st Floor Shared Roof Garden (Residential Block A)

Ground Floor Landscape Proposals