



General:


1. Do not scale from this drawing. All dimensions are millimeters unless otherwise stated.
2. This drawing is for information purposes only. Any dimensions and levels data are indicative only and subject to detailed structural and architectural design.
3. Copyright Tranter McManus Architects Ltd. This drawing not to be re-produced without the permission of the architect.
4. All areas and sizes are approximate only. Based on Ordnance Survey data only and subject to measured survey.

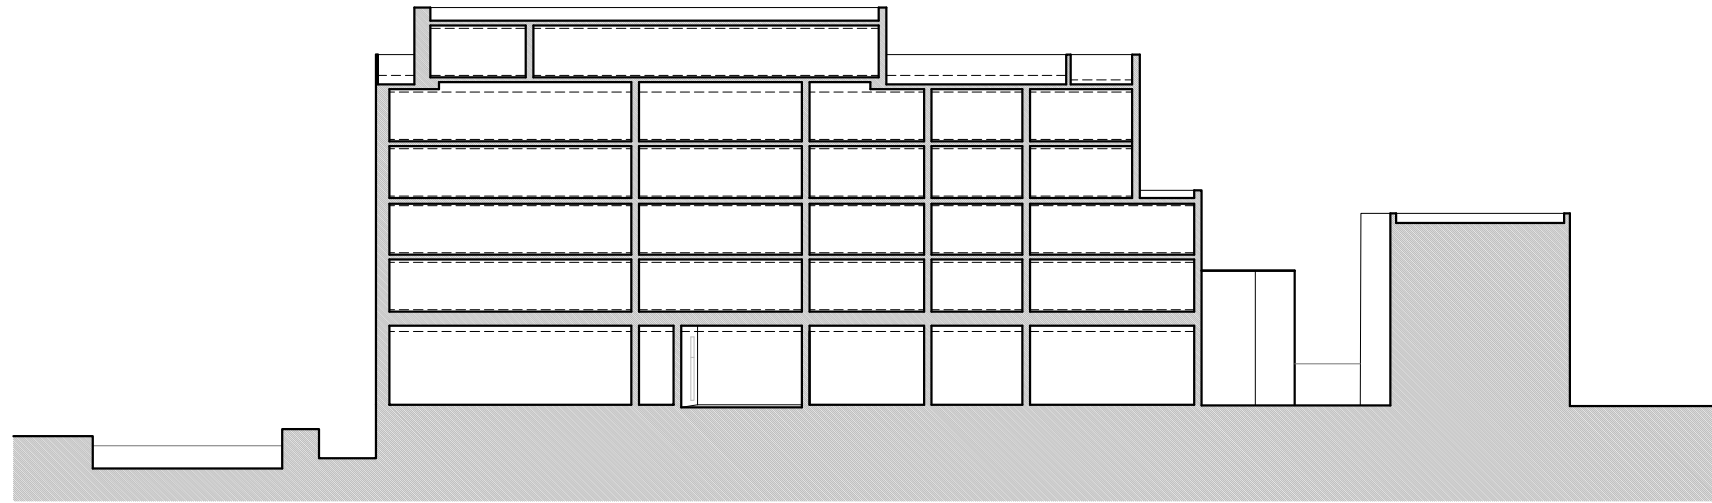



Section 1

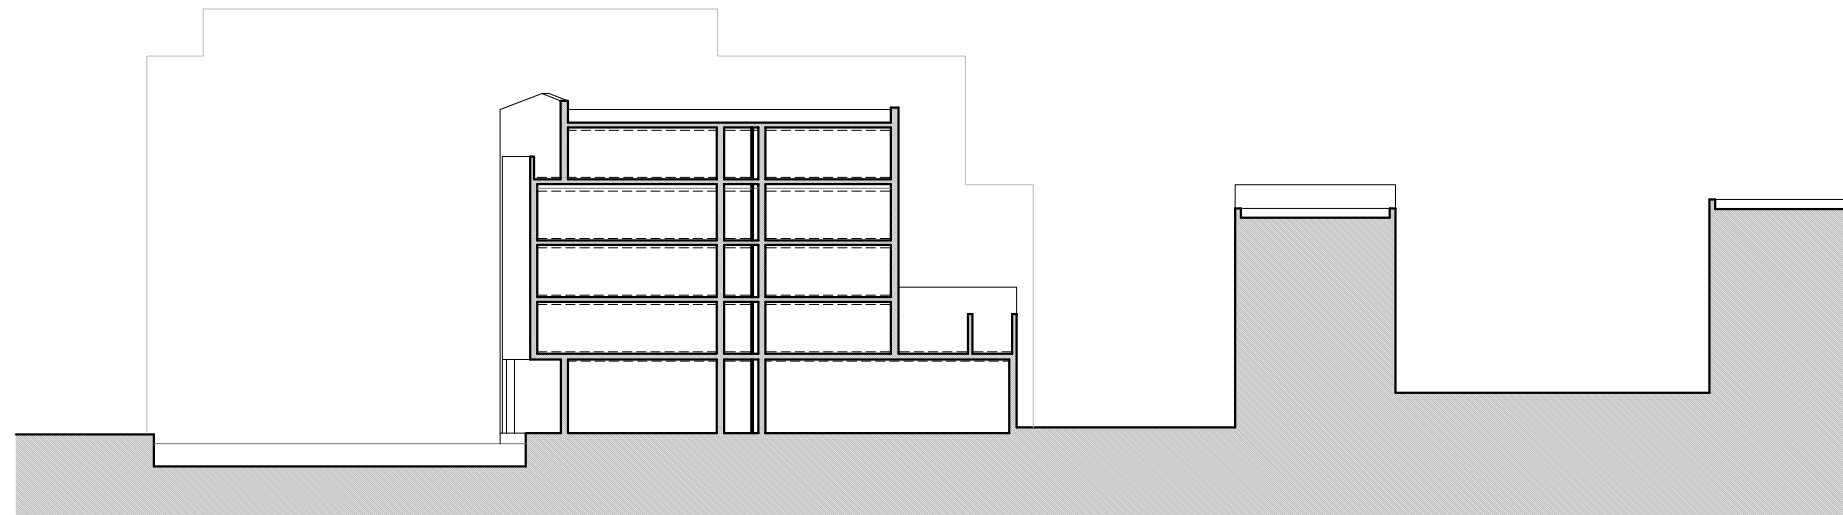

Section 2

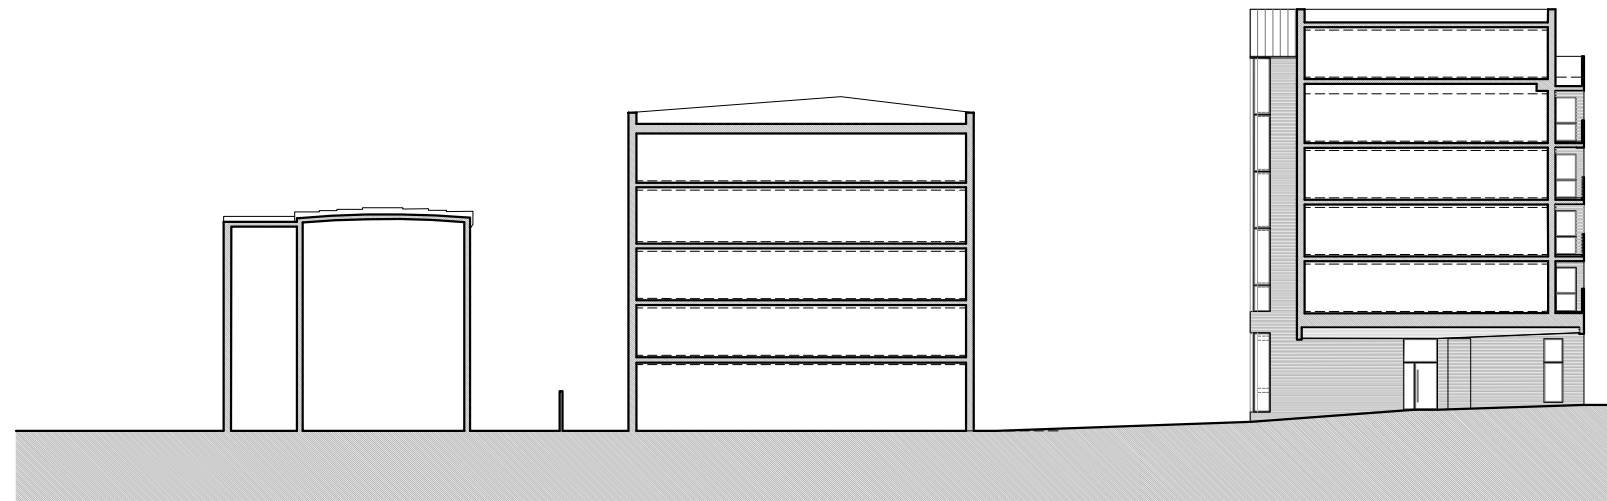

Section 3

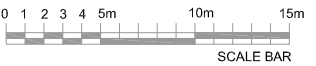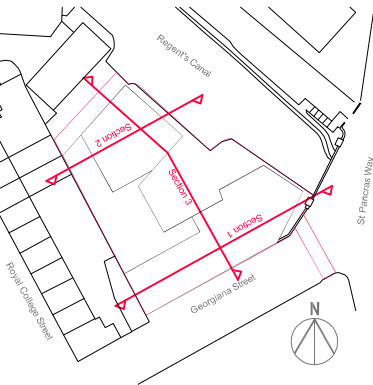

RED LINE AMENDED	KB	02/03/16	P2
PLANNING APPLICATION ISSUE	KB	25/02/16	P1
Notes	Chkd	Date	Rev

TM Architects
 102 Screenworks 22 Highbury Grove
 London N5 2EF / T: 020 35671508

Bangor Wharf
 London NW1 0QS

Proposed Sections

Scale : 1:200 @ A1; 1:400 @ A3

Job Ref	Dwg No	Rev
---------	--------	-----

194 / PL15 / P2