
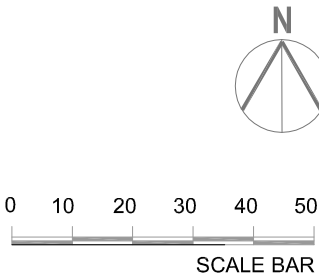


General:

- 1. Do not scale from this drawing. All dimensions are millimeters unless otherwise stated.
- 2. This drawing is for information purposes only. Any dimensions and levels data are indicative only and subject to detailed structural and architectural design.
- 3. Copyright Tranter McManus Architects Ltd. This drawing not to be re-produced without the permission of the architect.
- 4. All areas and sizes are approximate only. Based on Ordnance Survey data only and subject to measured survey.

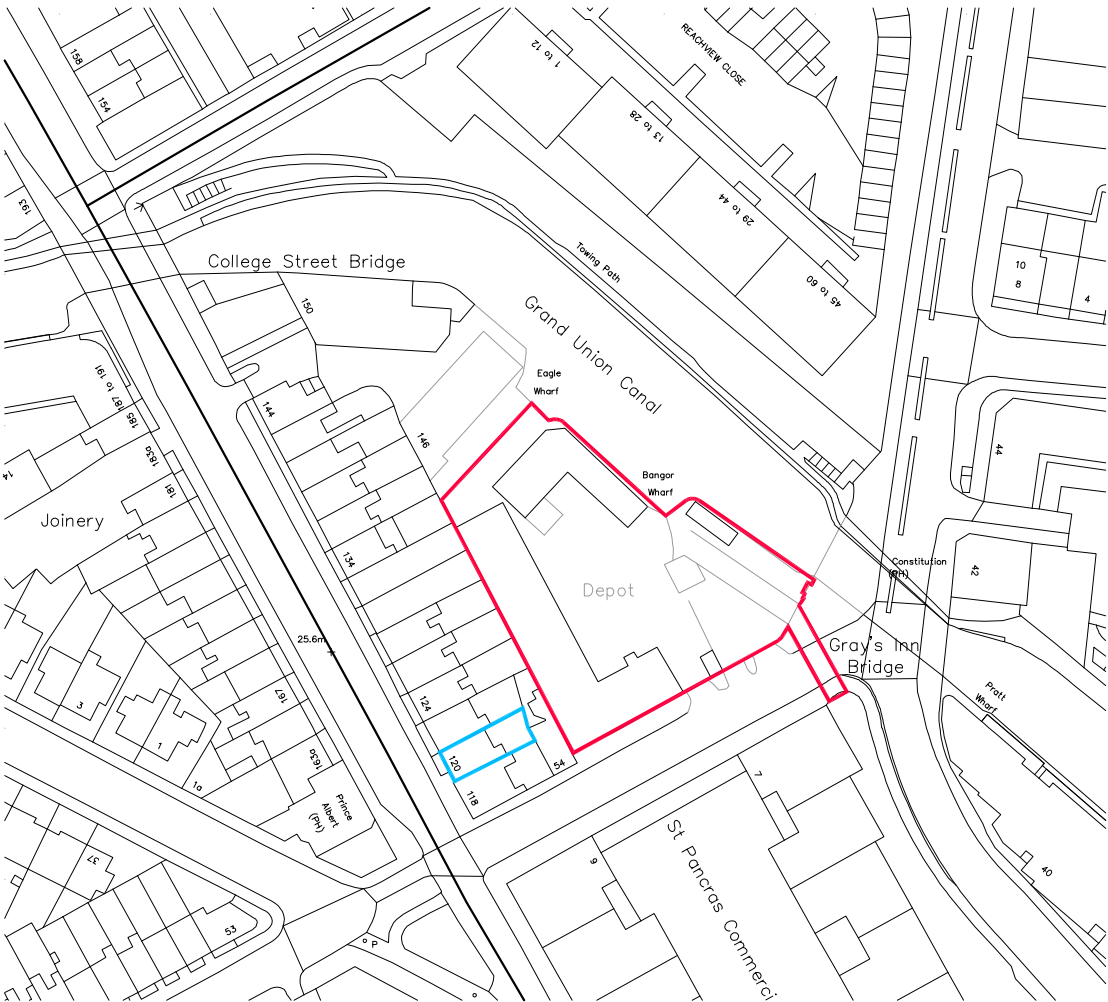

RED LINE AMENDED	KB	02/03/16	P2
PLANNING APPLICATION ISSUE	KB	25/02/16	P1
Notes	Chkd	Date	Rev

TM Architects
102 Screenworks 22 Highbury Grove
London N5 2EF / T: 020 35671508

Bangor Wharf
London NW1 0QS
Site Location Plan

Scale : 1:1250 @ A4			
Job Ref	Dwg No	Rev	