


Party wall with 29 Mornington Terrace

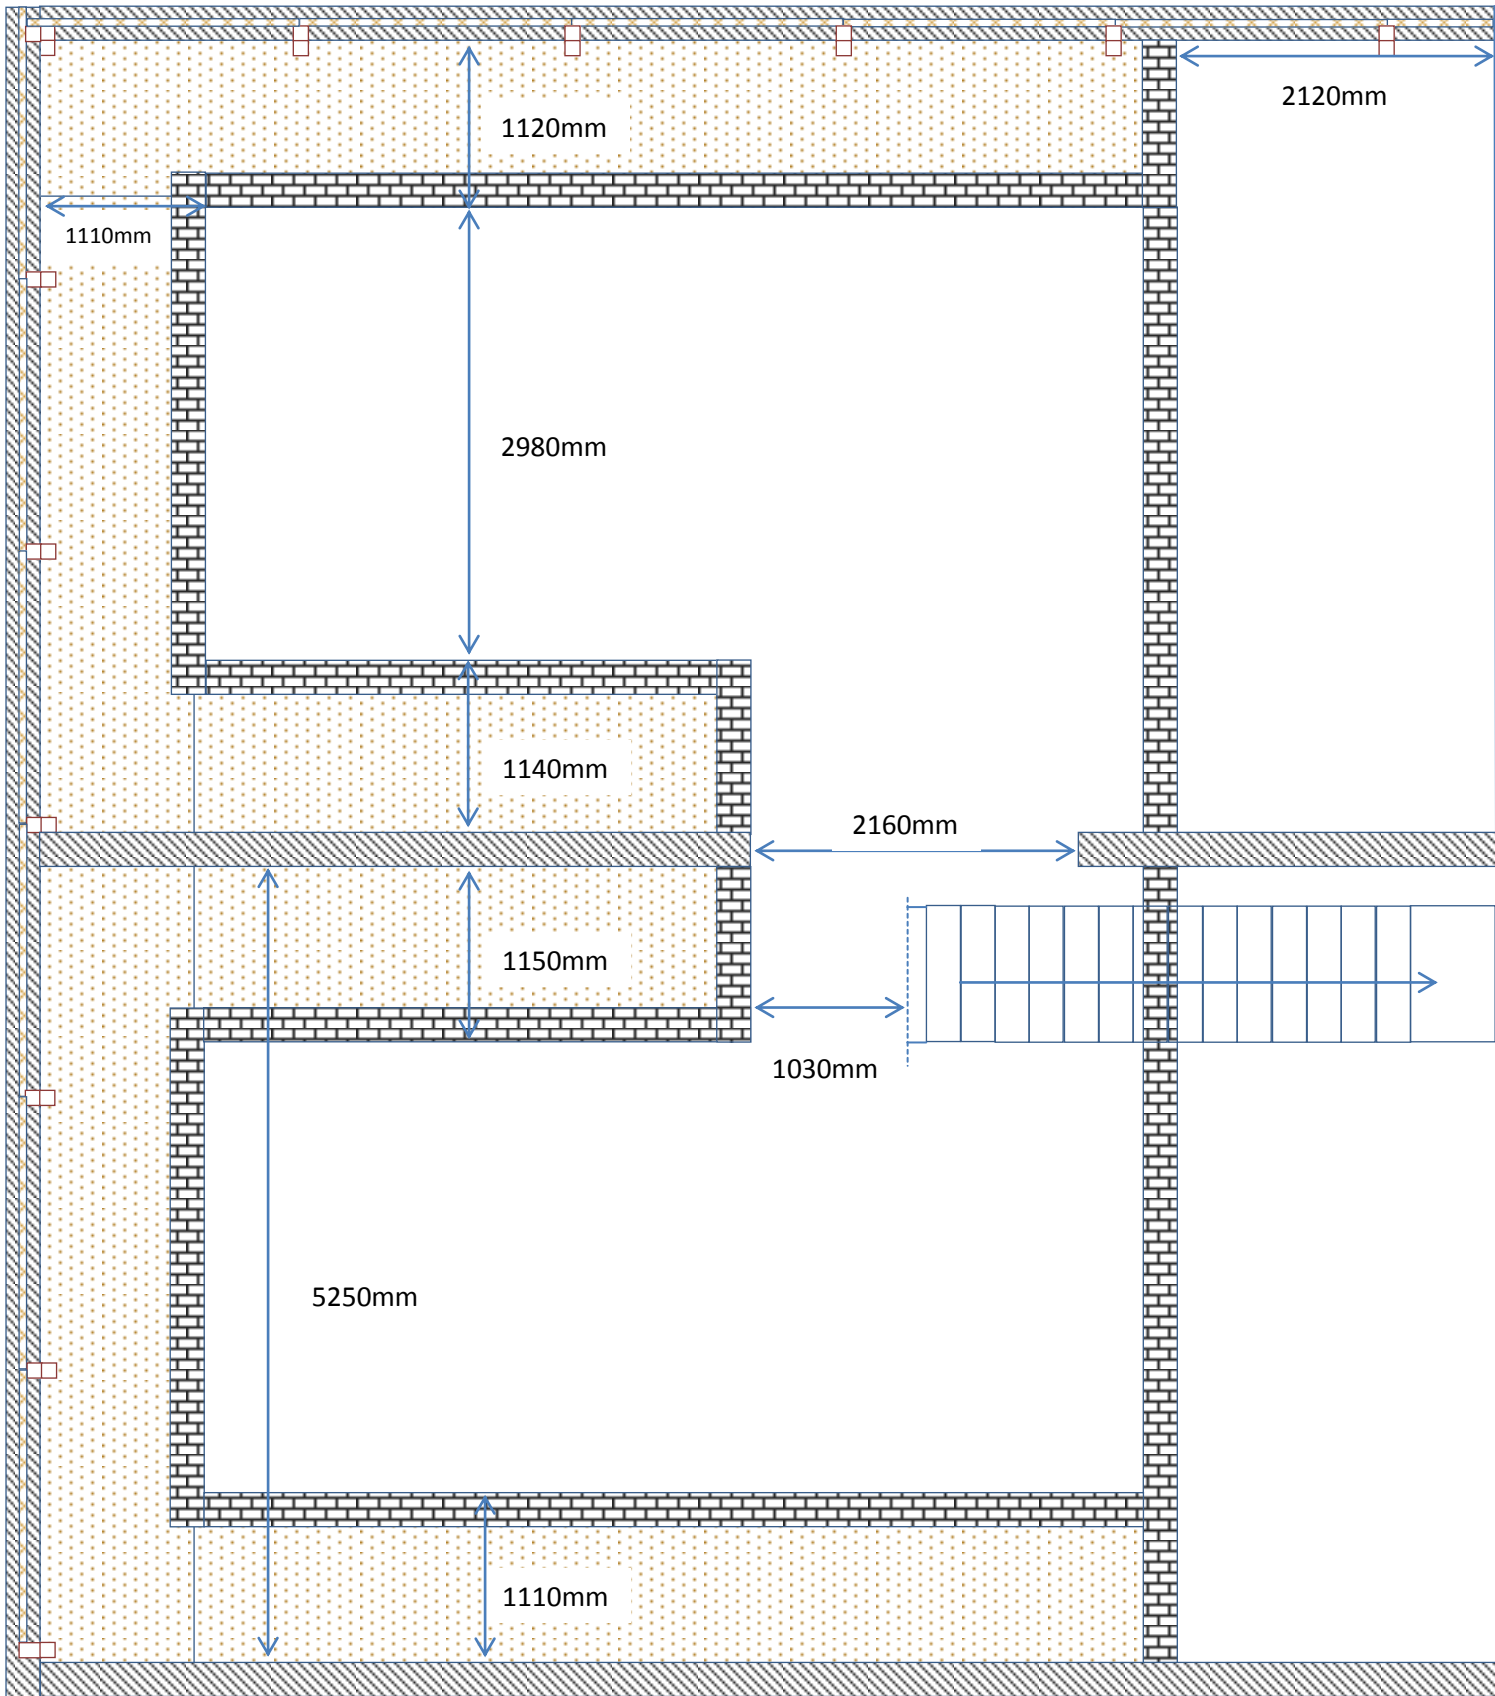

Party wall with 32 Mornington Terrace






Drawing Number 3Rev1 : 30-31 Mornington Terrace London NW1 7RS

Installation of wooden garden trellis

Showing : Plan view of site

Scale 1:50

02-02-2016

-  Trellis post 100x125mm
-  Existing brick party wall
-  Existing dwarf brick wall
-  Trellis Panels 1200x1800mm, FSC timber, pressure treated green, 70x70mm hole size
-  Soil bed