



APPENDIX N

SWEPT PATH ANALYSIS DRAWINGS

The vehicle turns from Grays Inn Road onto Guilford Street.



The vehicle reverses from Guilford Street onto site.

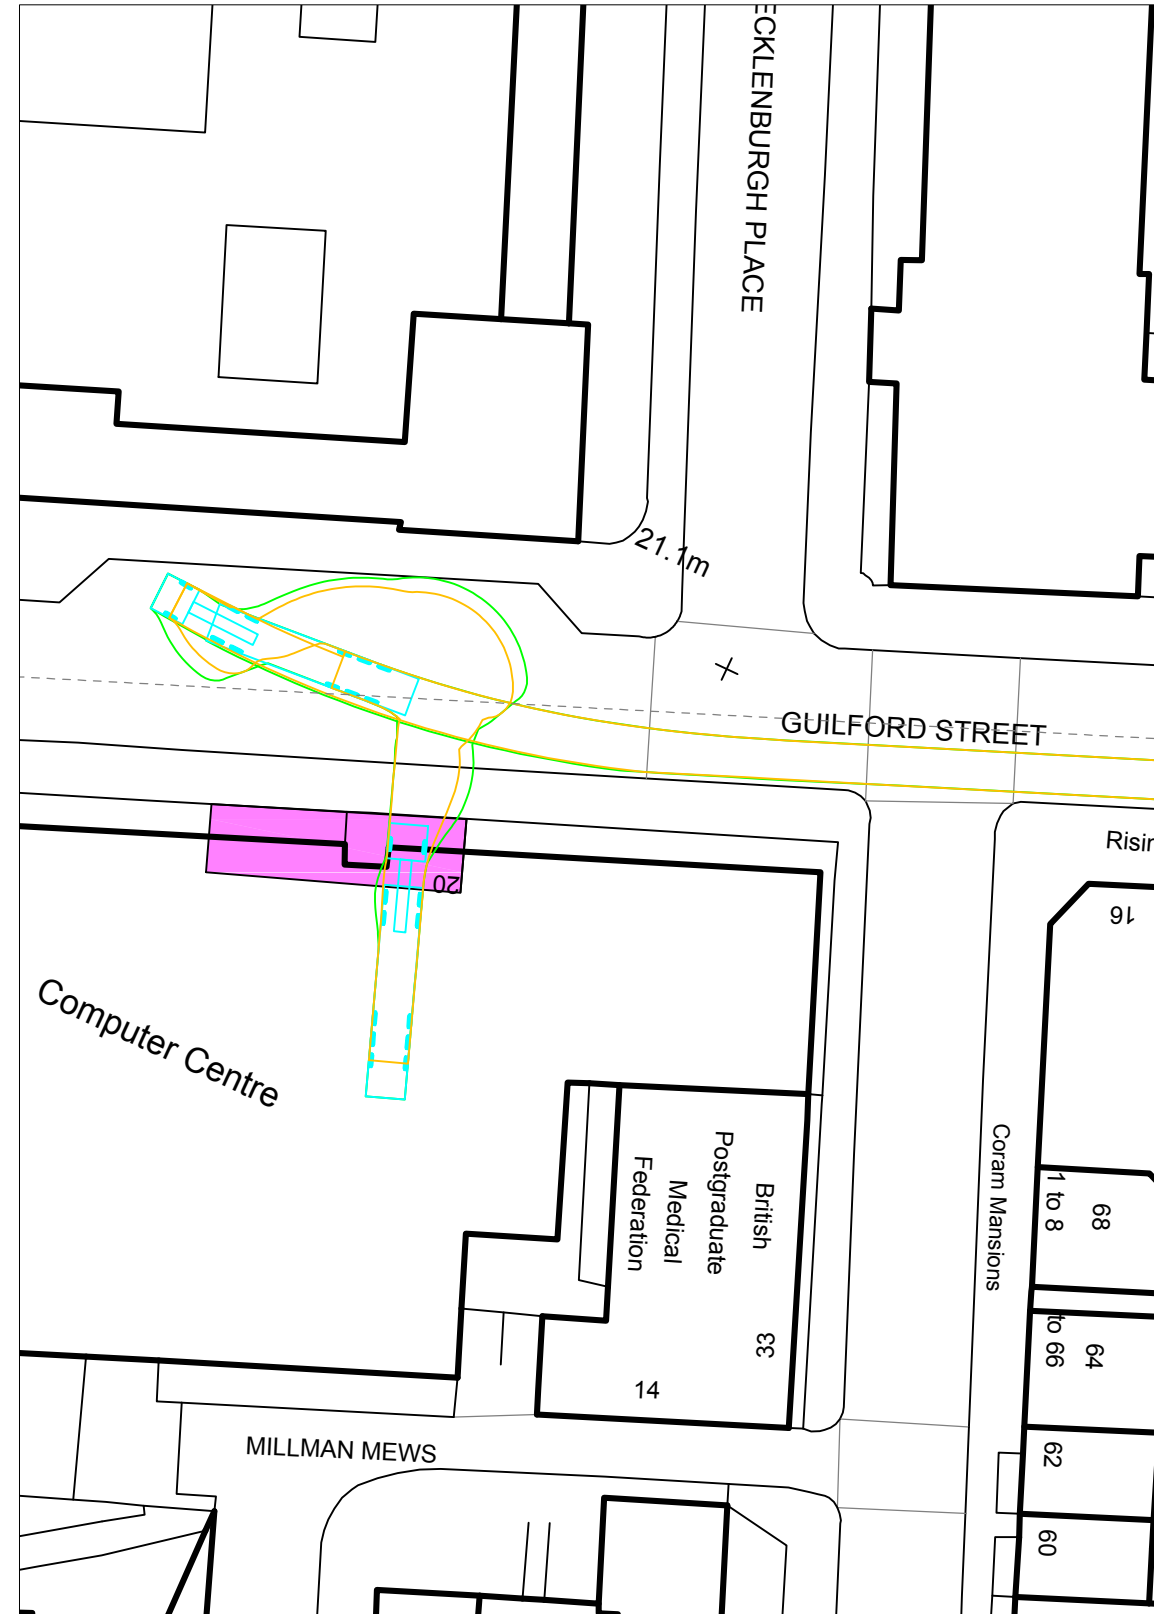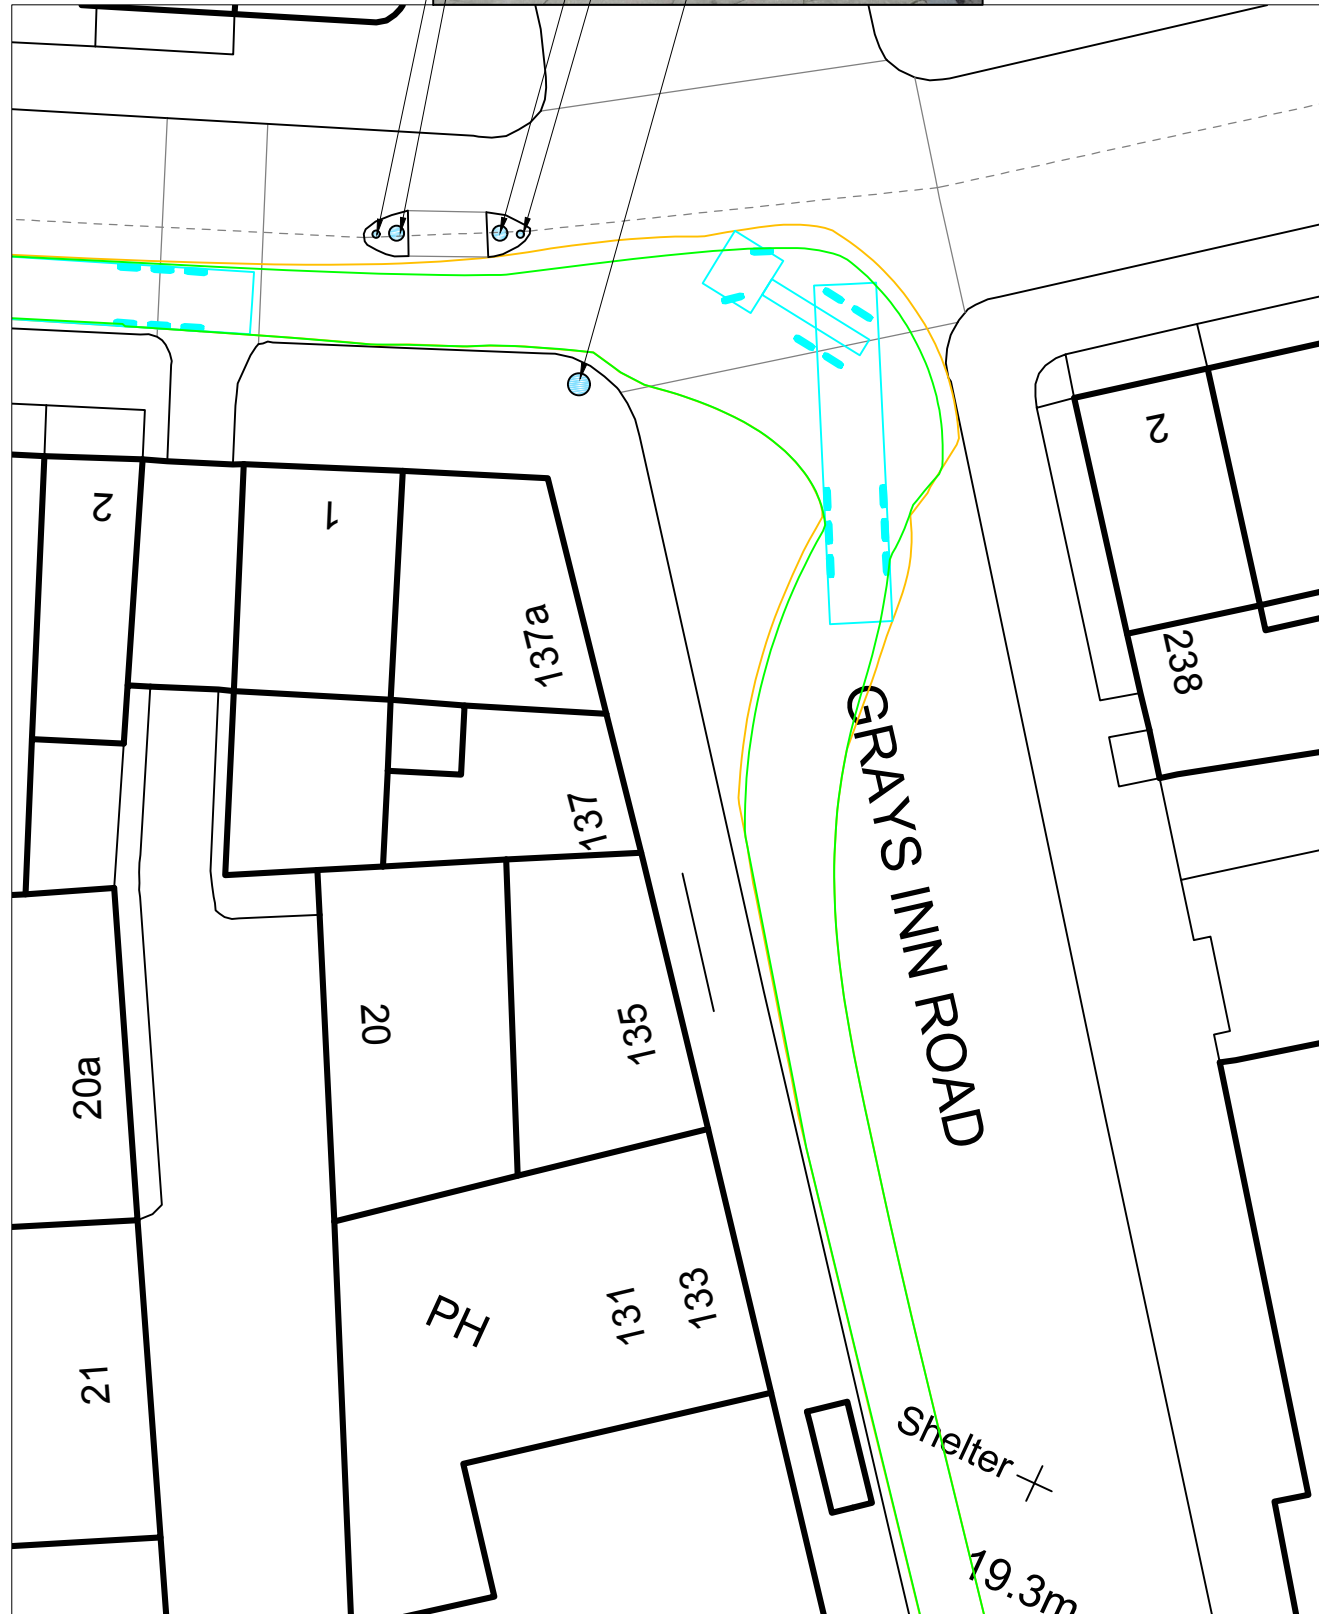

COPYRIGHT
© This drawing is the copyright of Swanton Consulting Limited, it may not be copied altered or reproduced in any way without their written authority.

DO NOT SCALE FROM THIS DRAWING - ALWAYS WORK TO DIMENSIONS GIVEN

GENERAL NOTES:

- All Swanton Consulting (SC) drawings are to be read with the specification and with all relevant architect's and engineers drawings and specifications.
- The existing structure shown on these drawings is based on information provided by/on behalf of our client or obtained from limited site inspection. The nature of the existing structure should be confirmed by the contractor prior to starting any works.
- The information on the proposed works indicated on these drawings is based on information provided by/on behalf of our client and is shown for information only and no reliance should be placed upon it without checking with the issuing party.

Vehicle used	Lowloader
Front Axle Span	2.49m
Rear Axle Span	2.49m
Length	17.7m
Body Width	2.6m
Rear Overhang	2.34m

- Indicates Front Wheel Path
- Indicates Rear Wheel Path
- Indicates Assumed Site Entrance
- Indicates Street Furniture

P1	Swept Path Changed	JL	RJM	18.02.16
PO	Initial Issue	JL	RJM	01.02.16
Rev.	Description	Drn	Chkd	Date

Amendments
Drg Status **PRELIMINARY**

Anchor Bay Wharf,
Manor Way,
Erith,
Kent.
DA8 2AW
Tel: 0870 950 8800


Client **Erith Contractors**

Project **GOSH Guilford Street Basement**

Title **Swept Path Lowloader Entering Site**


Scale at A3 **N.T.S** Date **01.02.16**

Project No. **SC-1255** Drg No. **103** Rev. **P1**

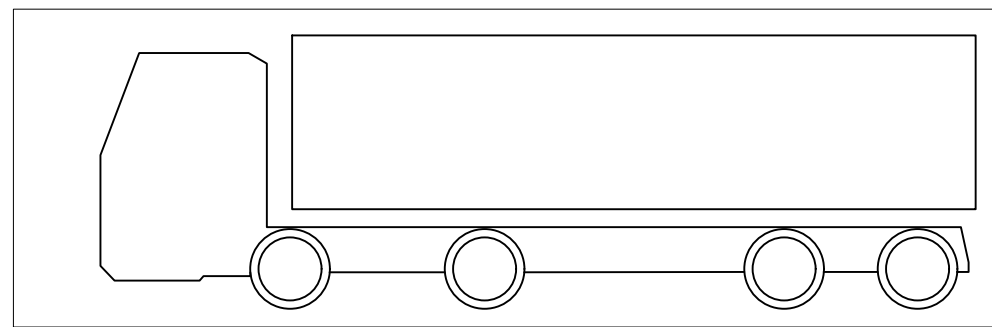

Vehicle used	8 Wheel Tipper
Front Axle Span	2.6m
Rear Axle Span	2.6m
Length	9.1m
Body Width	2.6m
Rear Overhang	2m

The vehicle turns from the A520 into Guilford Street

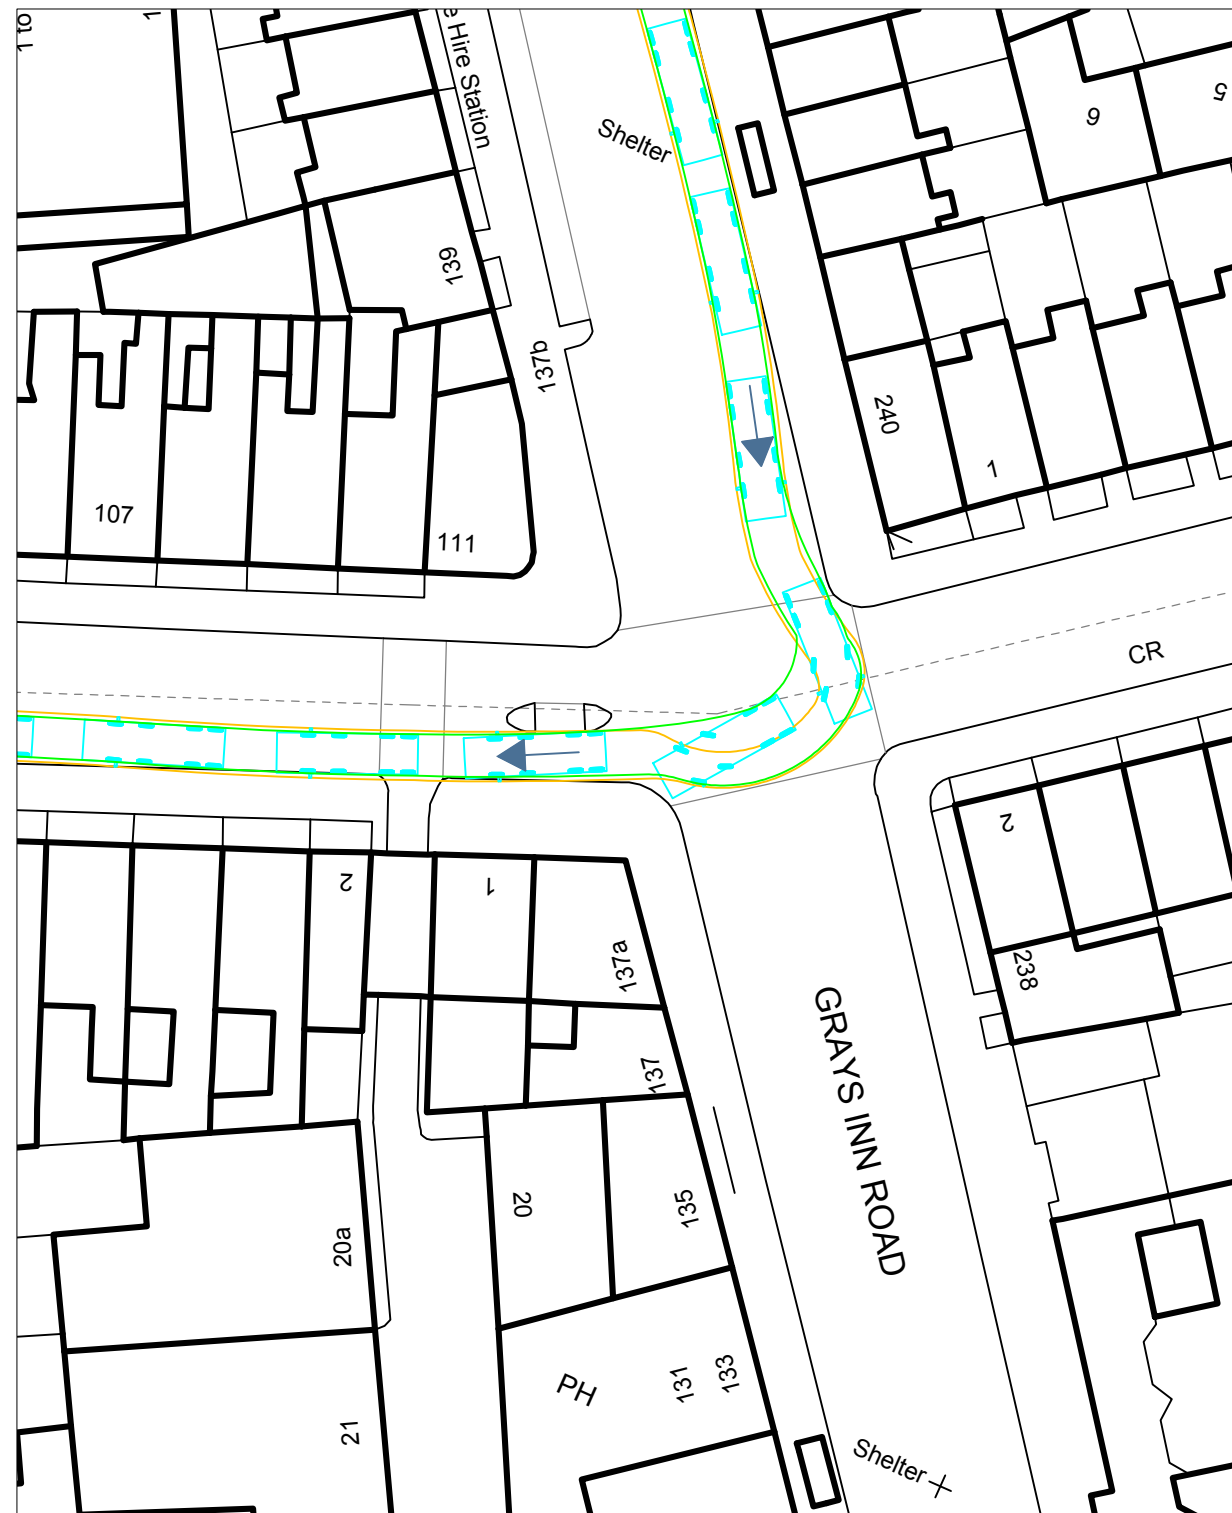

COPYRIGHT
 © This drawing is the copyright of Swanton Consulting Limited, it may not be copied altered or reproduced in any way without their written authority.

DO NOT SCALE FROM THIS DRAWING - ALWAYS WORK TO DIMENSIONS GIVEN

GENERAL NOTES:

1. All Swanton Consulting (SC) drawings are to be read with the specification and with all relevant architect's and engineers drawings and specifications.
2. The existing structure shown on these drawings is based on information provided by/on behalf of our client or obtained from limited site inspection. The nature of the existing structure should be confirmed by the contractor prior to starting any works.
3. The information on the proposed works indicated on these drawings is based on information provided by/on behalf of our client and is shown for information only and no reliance should be placed upon it without checking with the issuing party.

- Indicates Direction of vehicle
- Indicates Front Wheel Path
- Indicates Rear Wheel Path
- Indicates Given Gantry Dimensions

PO	Initial Issue	JL	RJM	12.02.16
Rev.	Description	Drn	Chkd	Date

Amendments

Drg Status **PRELIMINARY**



Anchor Bay Wharf,
 Manor Way,
 Erith,
 Kent.
 DA8 2AW
 Tel: 0870 950 8800


Client **Erith Contractors**

Project **GOSH Guilford Street Basement**

Title **Swept Path
 8 Wheel Tipper & Lowloader
 South Bound Turn**


Scale at A3	N.T.S	Date	12.02.16
-------------	--------------	------	-----------------

Project No.	Drg No.	Rev.
SC-1255	110	P0

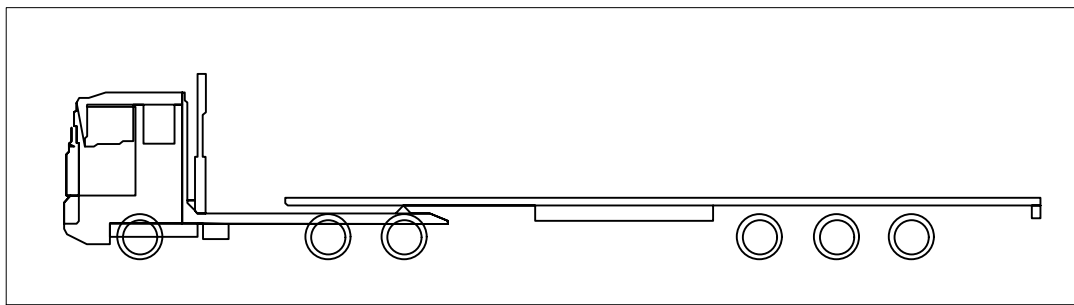

Vehicle used	Lowloader
Front Axle Span	2.49m
Rear Axle Span	2.49m
Length	17.7m
Body Width	2.6m
Rear Overhang	2.34m

The articulated vehicle turns from Guilford Street into Site.

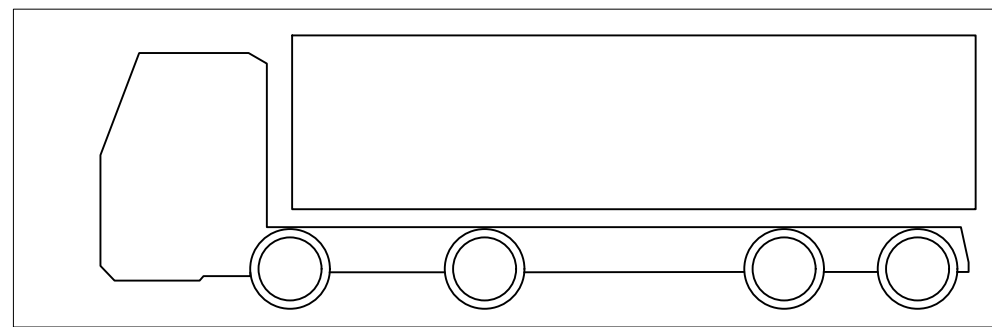

Vehicle used	8 Wheel Tipper
Front Axle Span	2.6m
Rear Axle Span	2.6m
Length	9.1m
Body Width	2.6m
Rear Overhang	2m



The vehicle turns from Guilford Street into Site.

COPYRIGHT
© This drawing is the copyright of Swanton Consulting Limited, it may not be copied altered or reproduced in any way without their written authority.

DO NOT SCALE FROM THIS DRAWING - ALWAYS WORK TO DIMENSIONS GIVEN

GENERAL NOTES:

- All Swanton Consulting (SC) drawings are to be read with the specification and with all relevant architect's and engineers drawings and specifications.
- The existing structure shown on these drawings is based on information provided by/on behalf of our client or obtained from limited site inspection. The nature of the existing structure should be confirmed by the contractor prior to starting any works.
- The information on the proposed works indicated on these drawings is based on information provided by/on behalf of our client and is shown for information only and no reliance should be placed upon it without checking with the issuing party.

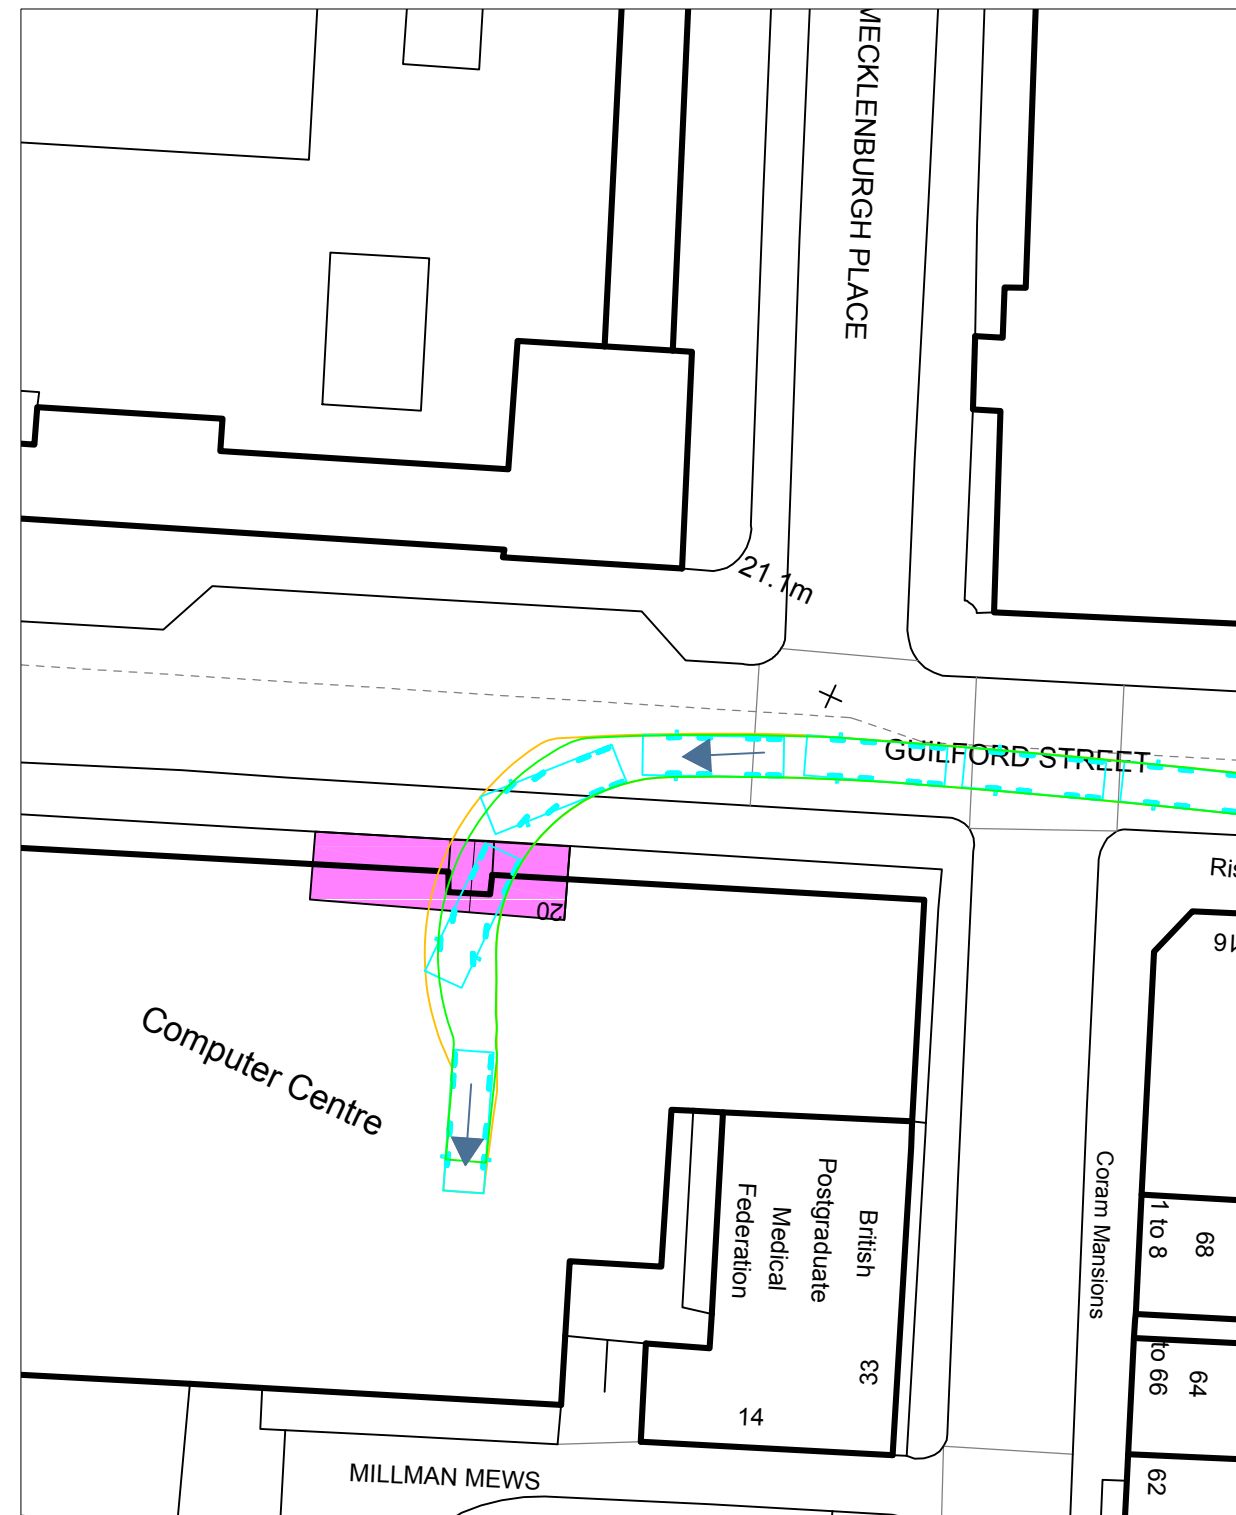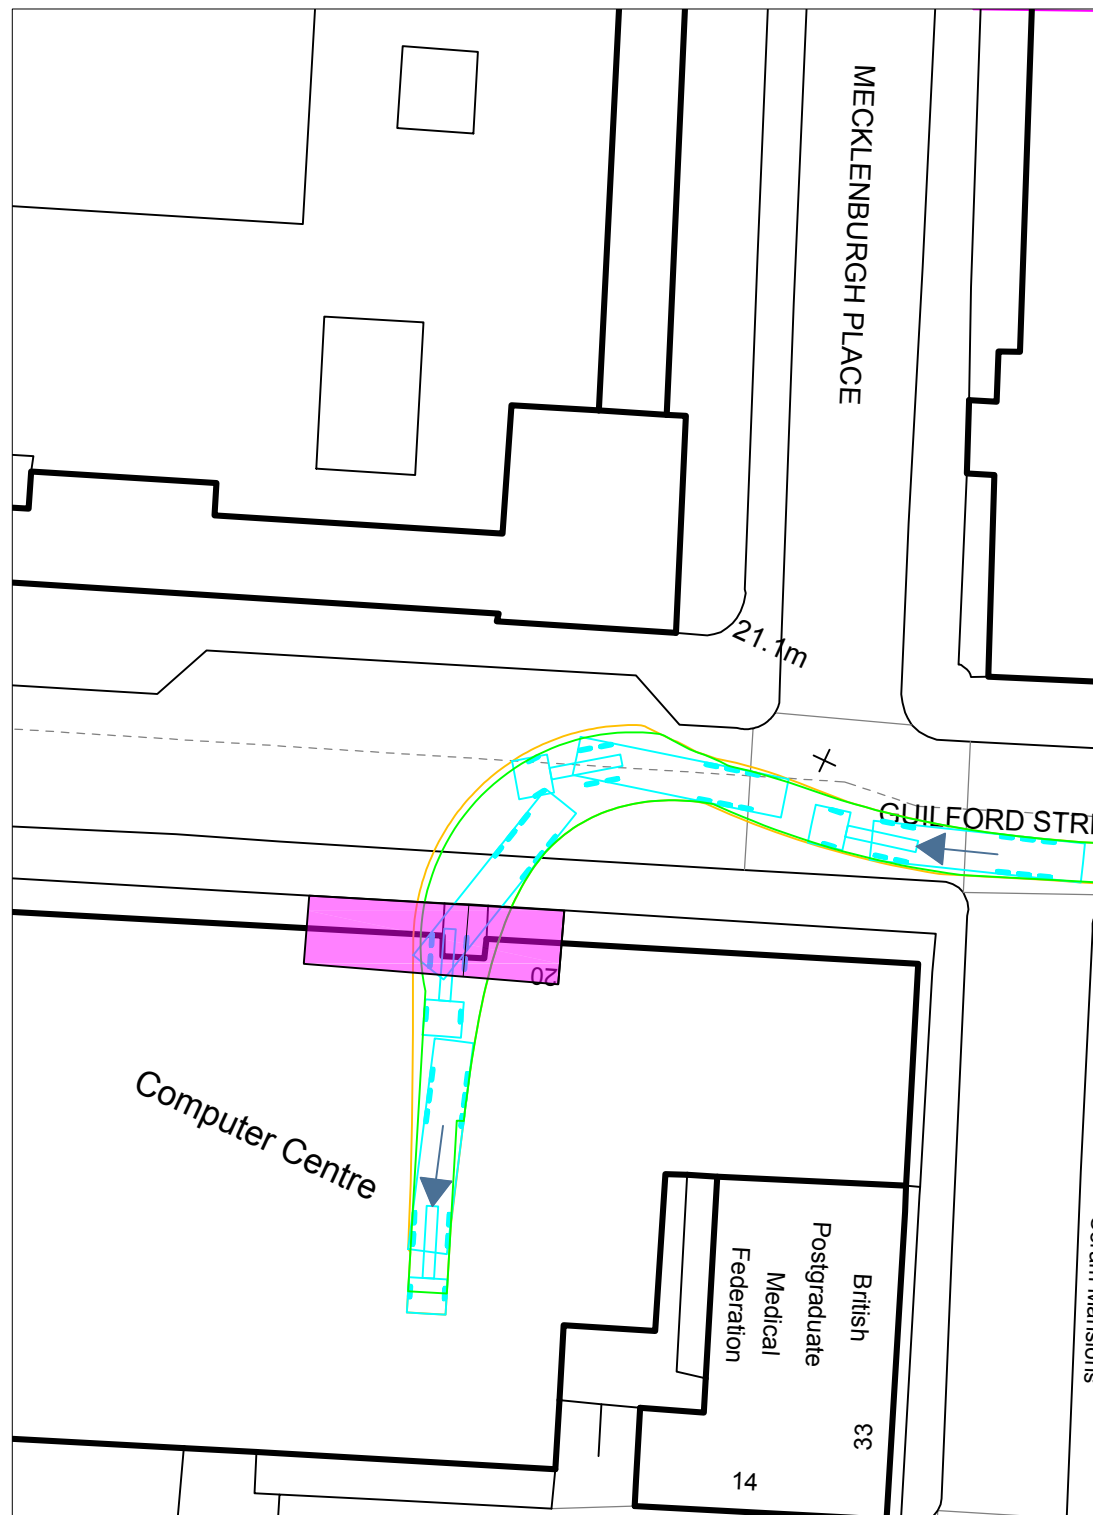

- Indicates Direction of vehicle
- Indicates Front Wheel Path
- Indicates Rear Wheel Path
- Indicates Assumed Site Entrance

PO	Initial Issue	JL	RJM	12.02.16
Rev.	Description	Drn	Chkd	Date

Amendments

Drg Status **PRELIMINARY**



Anchor Bay Wharf,
Manor Way,
Erith,
Kent.
DA8 2AW
Tel: 0870 950 8800

Client **Erith Contractors**

Project **GOSH Guilford Street Basement**

Title **Swept Path
8 Wheel Tipper & Lowloader
Turn into Site**

Scale at A3	N.T.S	Date	12.02.16
-------------	--------------	------	-----------------


Project No.	Drg No.	Rev.
SC-1255	111	P0

DO NOT SCALE FROM THIS DRAWING -
 ALWAYS WORK TO DIMENSIONS GIVEN

GENERAL NOTES:

1. All Swanton Consulting (SC) drawings are to be read with the specification and with all relevant architect's and engineers drawings and specifications.
2. The existing structure shown on these drawings is based on information provided by/on behalf of our client or obtained from limited site inspection. The nature of the existing structure should be confirmed by the contractor prior to starting any works.
3. The information on the proposed works indicated on these drawings is based on information provided by/on behalf of our client and is shown for information only and no reliance should be placed upon it without checking with the issuing party.


Vehicle used	8 Wheel Tipper
Front Axle Span	2.6m
Rear Axle Span	2.6m
Length	9.1m
Body Width	2.6m
Rear Overhang	2m

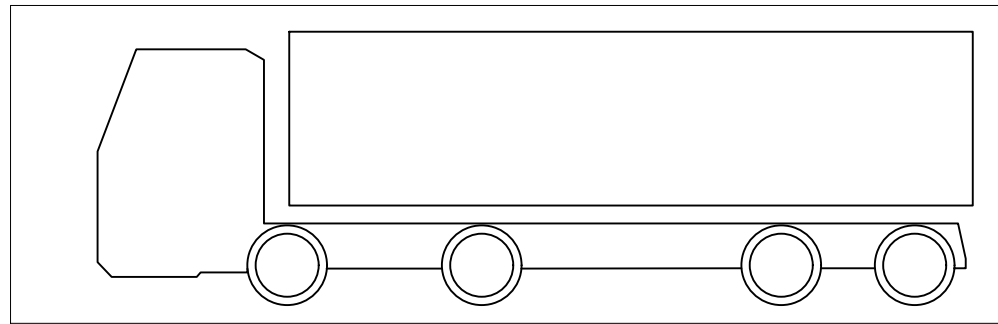

The vehicle turns from Guildford Street into Russell Square.

The vehicle turns into the Gantry on Guilford Street and pulls out are the other side.

- Indicates Direction of vehicle
- Indicates Front Wheel Path
- Indicates Rear Wheel Path
- Indicates Given Gantry Dimensions

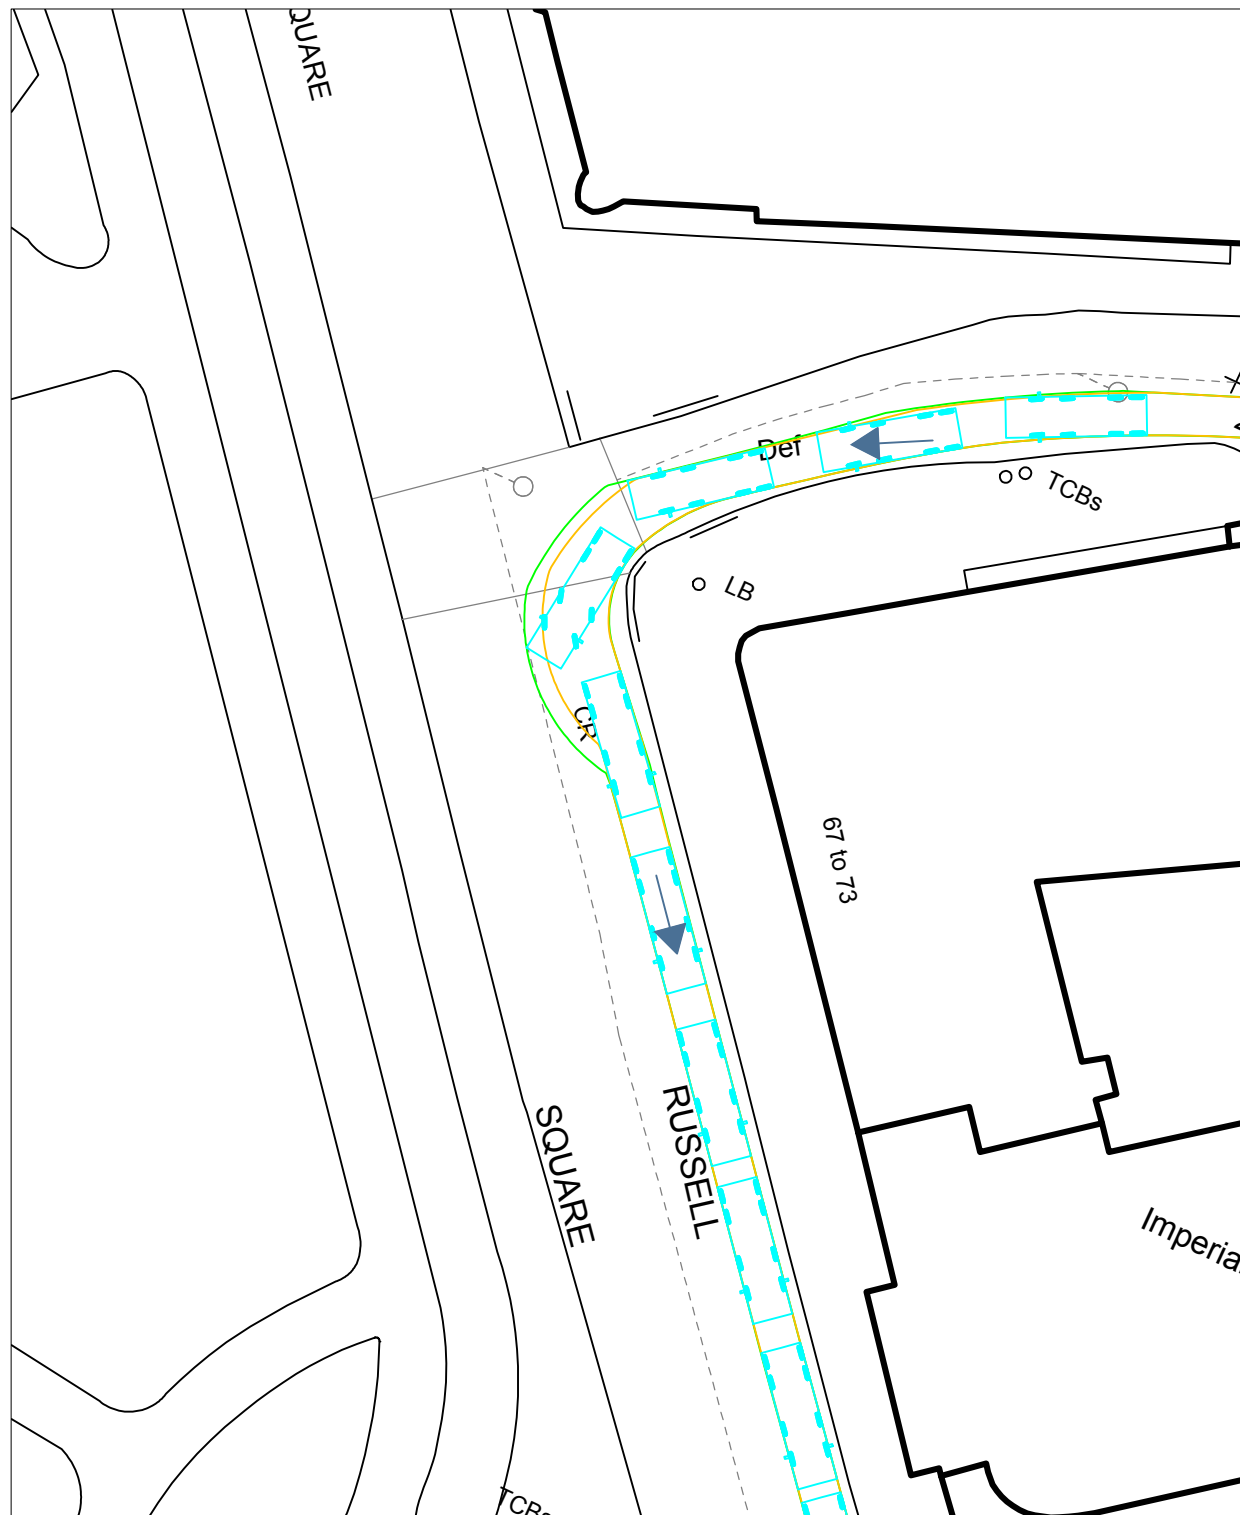

PO	Initial Issue	JL	RJM	12.02.16
Rev.	Description	Drn	Chkd	Date

Amendments

Drg Status **PRELIMINARY**



Anchor Bay Wharf,
 Manor Way,
 Erith,
 Kent.
 DA8 2AW
 Tel: 0870 950 8800


Client **Erith Contractors**

Project **GOSH Guilford Street Basement**

Title **Swept Path
 8 Wheel Tipper
 Entering Gantry**

Scale at A3	N.T.S	Date	12.02.16
-------------	--------------	------	-----------------

Project No.	Drg No.	Rev.
SC-1255	108	P0

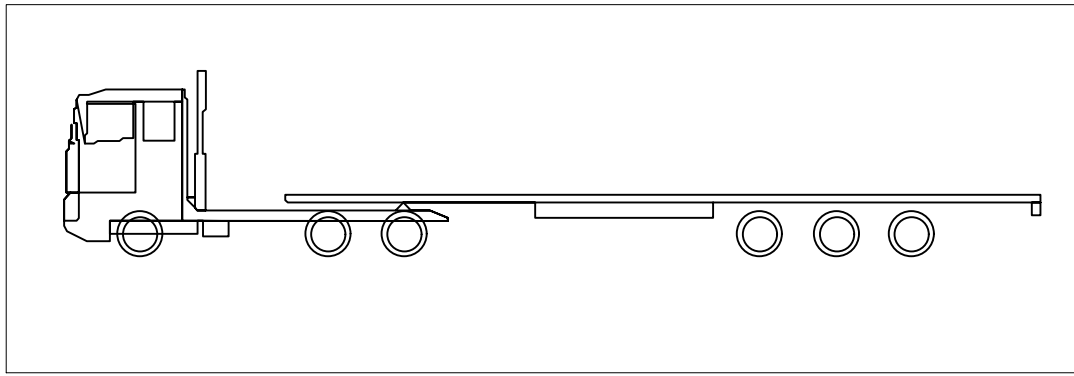

Vehicle used	Lowloader
Front Axle Span	2.49m
Rear Axle Span	2.49m
Length	17.7m
Body Width	2.6m
Rear Overhang	2.34m

COPYRIGHT
 © This drawing is the copyright of Swanton Consulting Limited, it may not be copied altered or reproduced in any way without their written authority.



DO NOT SCALE FROM THIS DRAWING - ALWAYS WORK TO DIMENSIONS GIVEN

GENERAL NOTES:

1. All Swanton Consulting (SC) drawings are to be read with the specification and with all relevant architect's and engineers drawings and specifications.
2. The existing structure shown on these drawings is based on information provided by/on behalf of our client or obtained from limited site inspection. The nature of the existing structure should be confirmed by the contractor prior to starting any works.
3. The information on the proposed works indicated on these drawings is based on information provided by/on behalf of our client and is shown for information only and no reliance should be placed upon it without checking with the issuing party.

The vehicle turns from Guilford Street into Russell Square.

The vehicle turns into the Gantry on Guilford Street and pulls out are the other side.

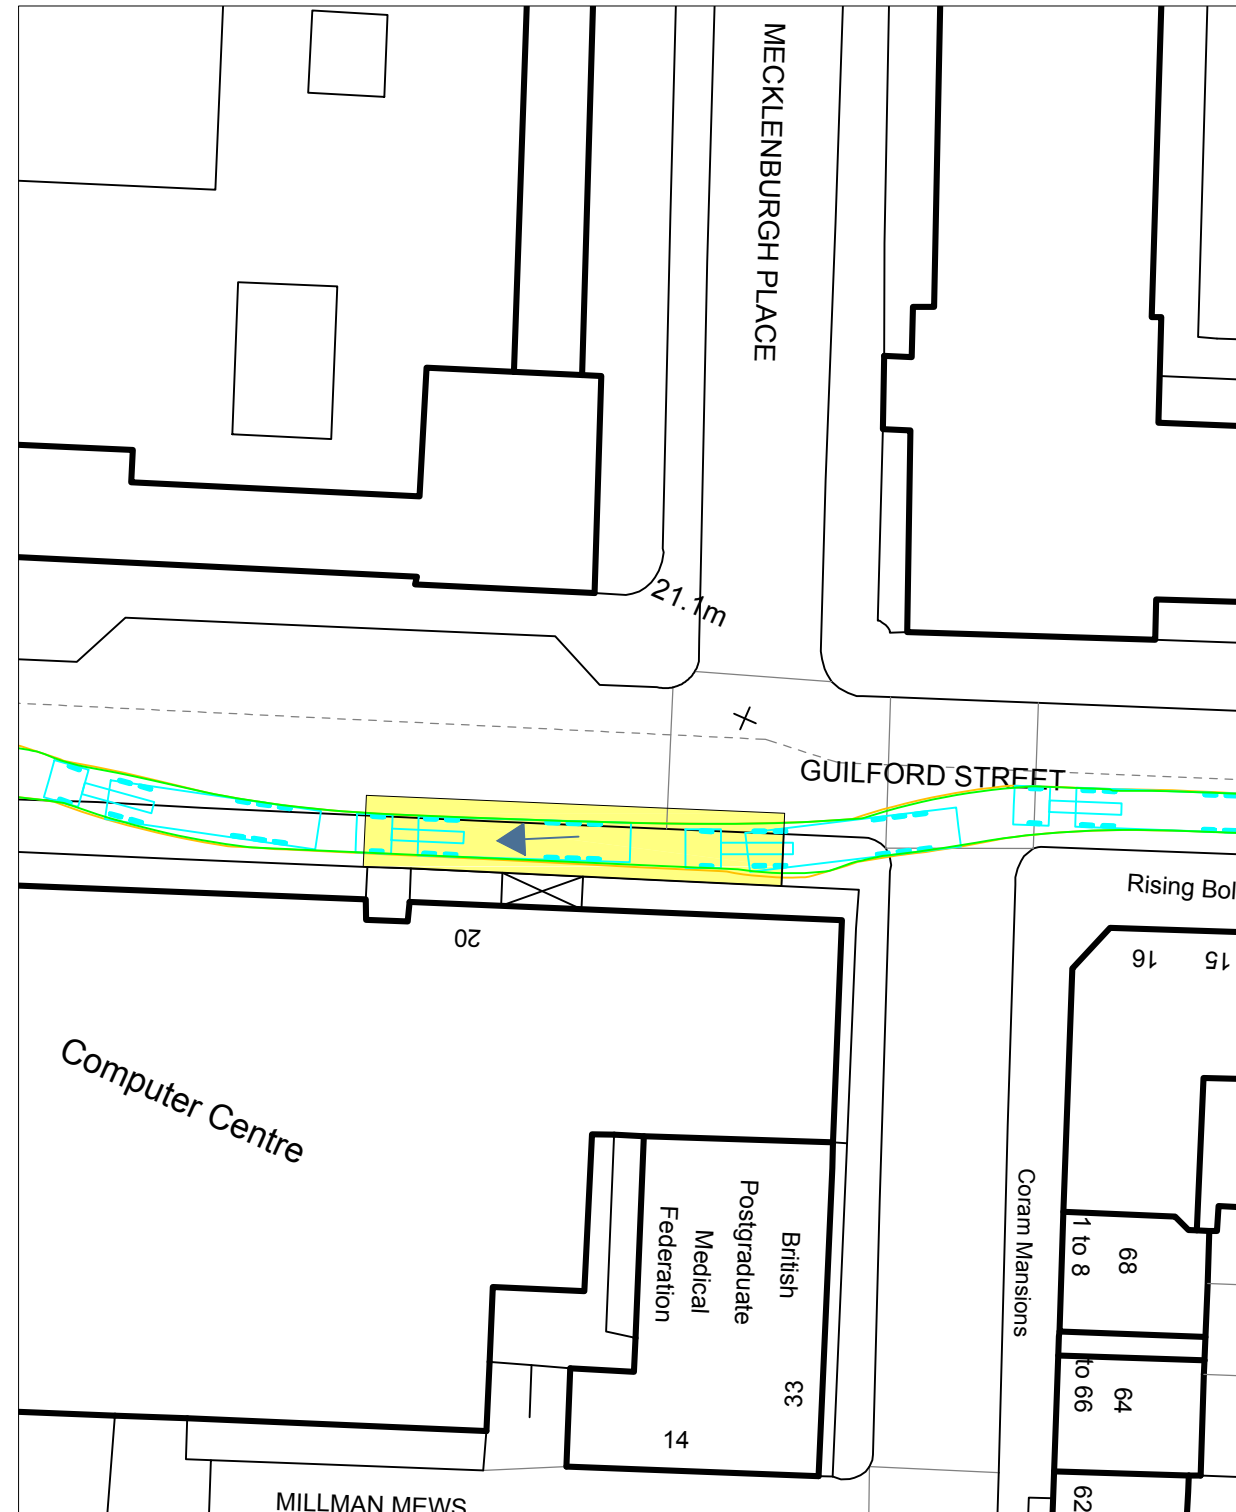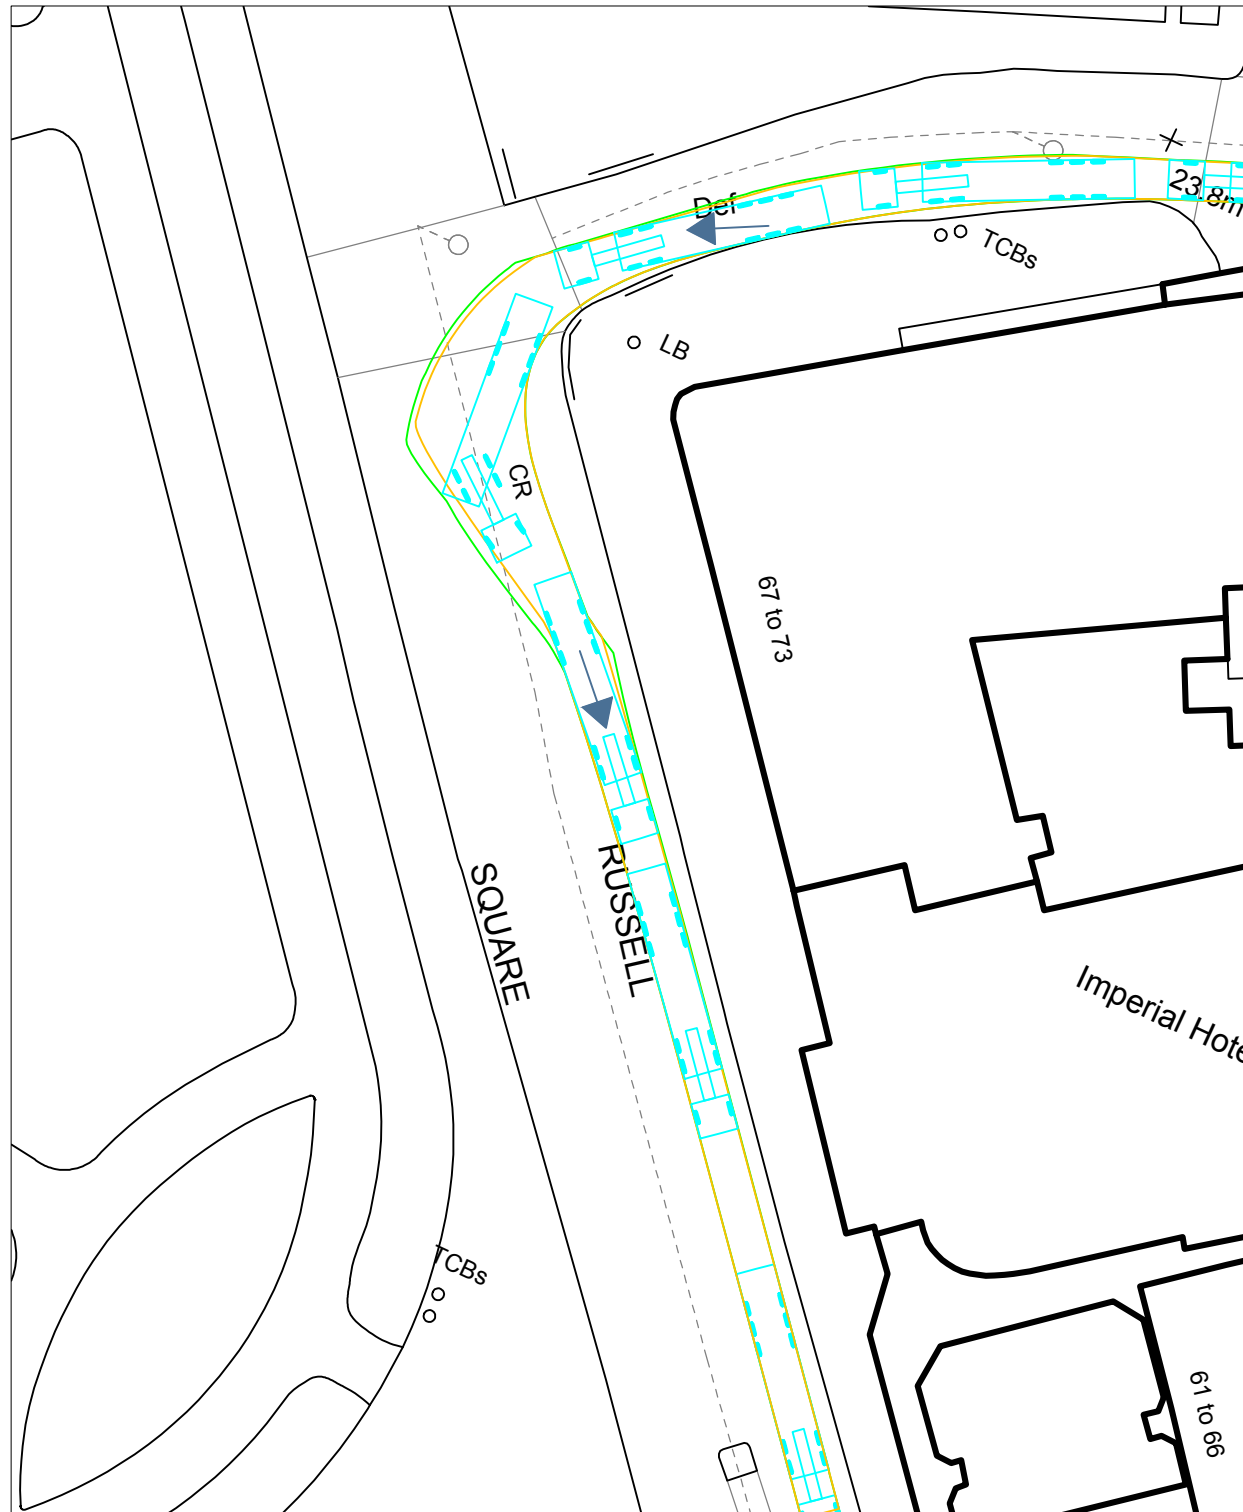

- Indicates Direction of vehicle
- Indicates Front Wheel Path
- Indicates Rear Wheel Path
- Assumed Gantry Position

PO	Initial Issue	JL	RJM	12.02.16
Rev.	Description	Drn	Chkd	Date

Amendments

Drg Status **PRELIMINARY**



Anchor Bay Wharf,
 Manor Way,
 Erith,
 Kent.
 DA8 2AW
 Tel: 0870 950 8800

Client **Erith Contractors**

Project **GOSH Guilford Street Basement**

Title **Swept Path Lowloader Entering Gantry**

Scale at A3 **N.T.S** Date **12.02.16**

Project No. **SC-1255** Drg No. **107** Rev. **P0**