
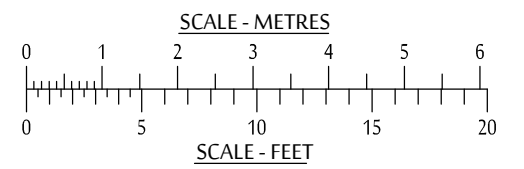
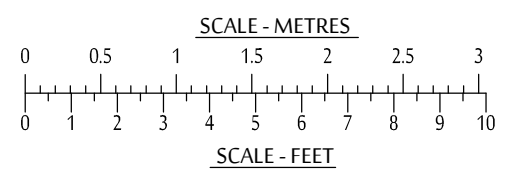
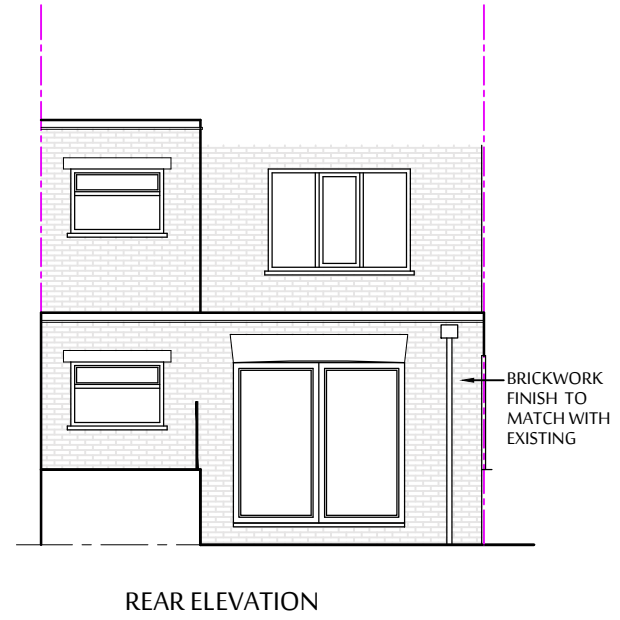
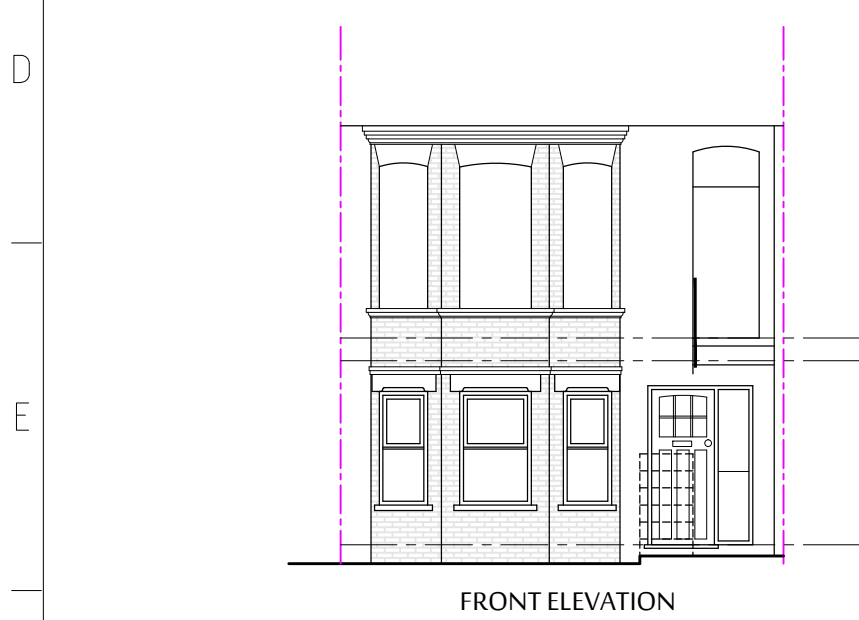


DO NOT SCALE FROM THIS DRAWING. ALL DIMENSIONS TO BE CHECKED ON SITE. ANY DISCREPANCIES MUST BE REPORTED TO THE ARCHITECT FOR VERIFICATION PRIOR TO COMMENCEMENT OF THE EFFECTED WORKS. IF IN DOUBT ASK. THIS DRAWING IS COPYRIGHT.

Rev No	Date	Revision note
P1	04.03.2016	Preliminary issue.

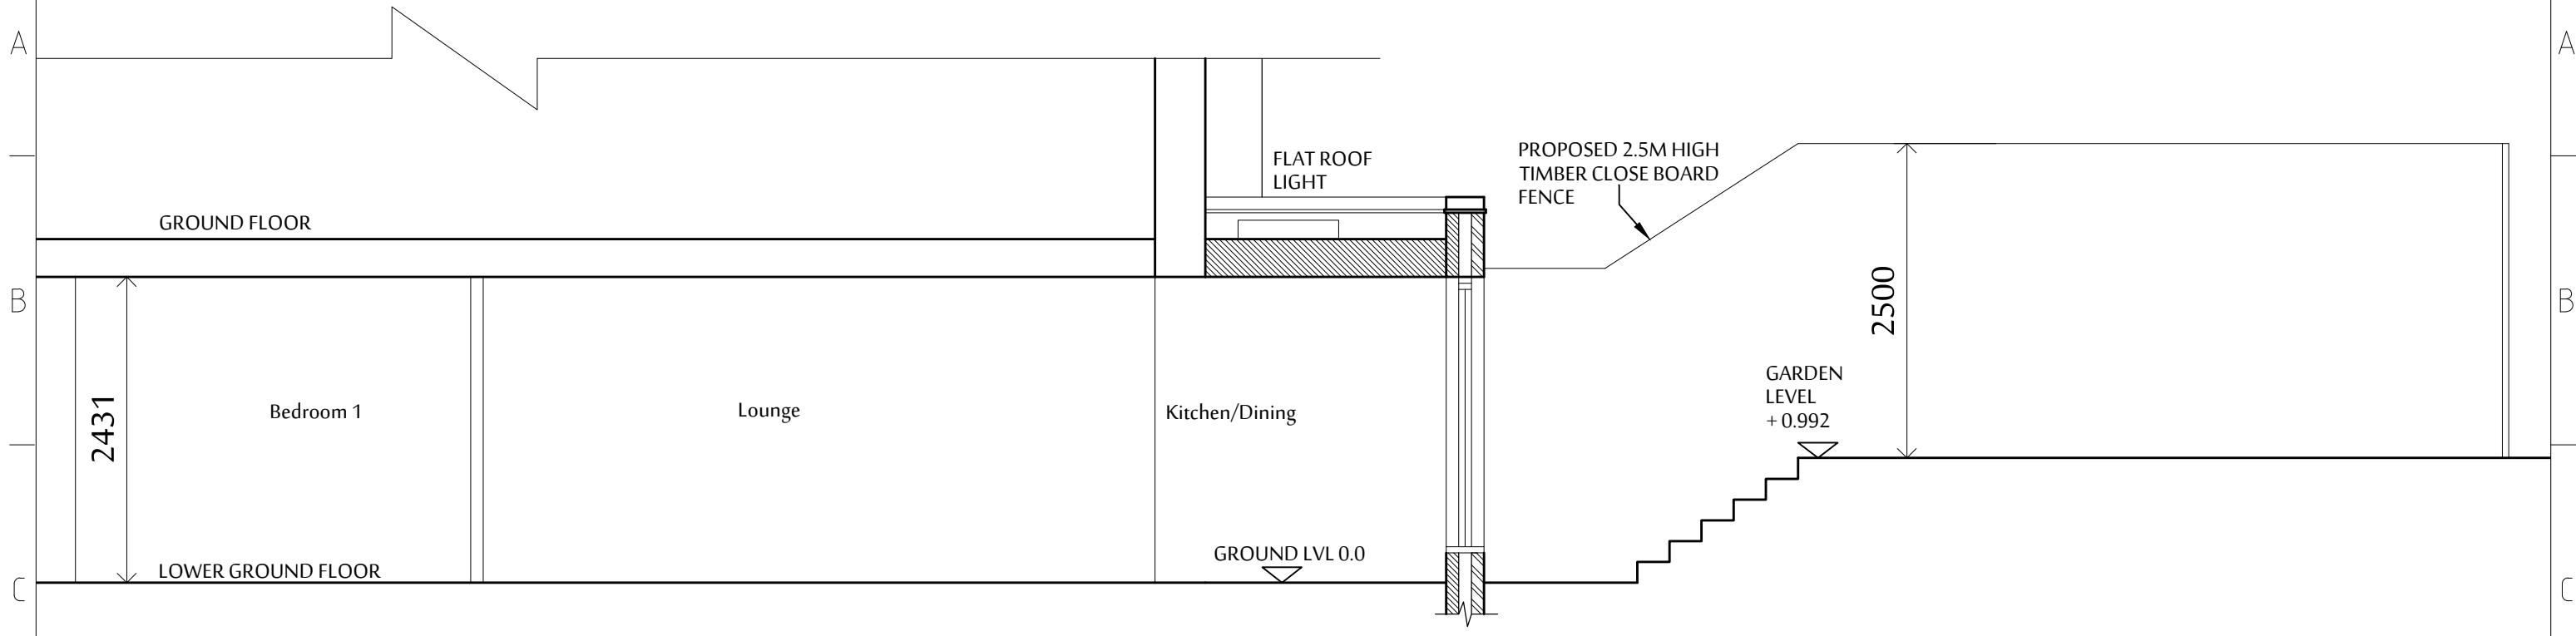

**jpb**  
architects

JOB TITLE  
BASEMENT FLAT  
127a SUMATRA ROAD  
LONDON  
NW6 1PL

DRG TITLE  
PROPOSED ELEVATIONS AND SECTION

CEDAR HOUSE  
VINE LANE HILLINGDON  
UXBRIDGE UB10 0NF  
TEL: (01895) 272 446  
FAX: (01895) 272 483  
EMAIL: admin@jpbarchitects.co.uk

SCALE	DATE	
1:100, 50 @ A3	FEB '16	
JOB NO.	DRG NO.	REV
10771	112	P1