



CROSS SECTION THROUGH PROPOSED EXTENSION

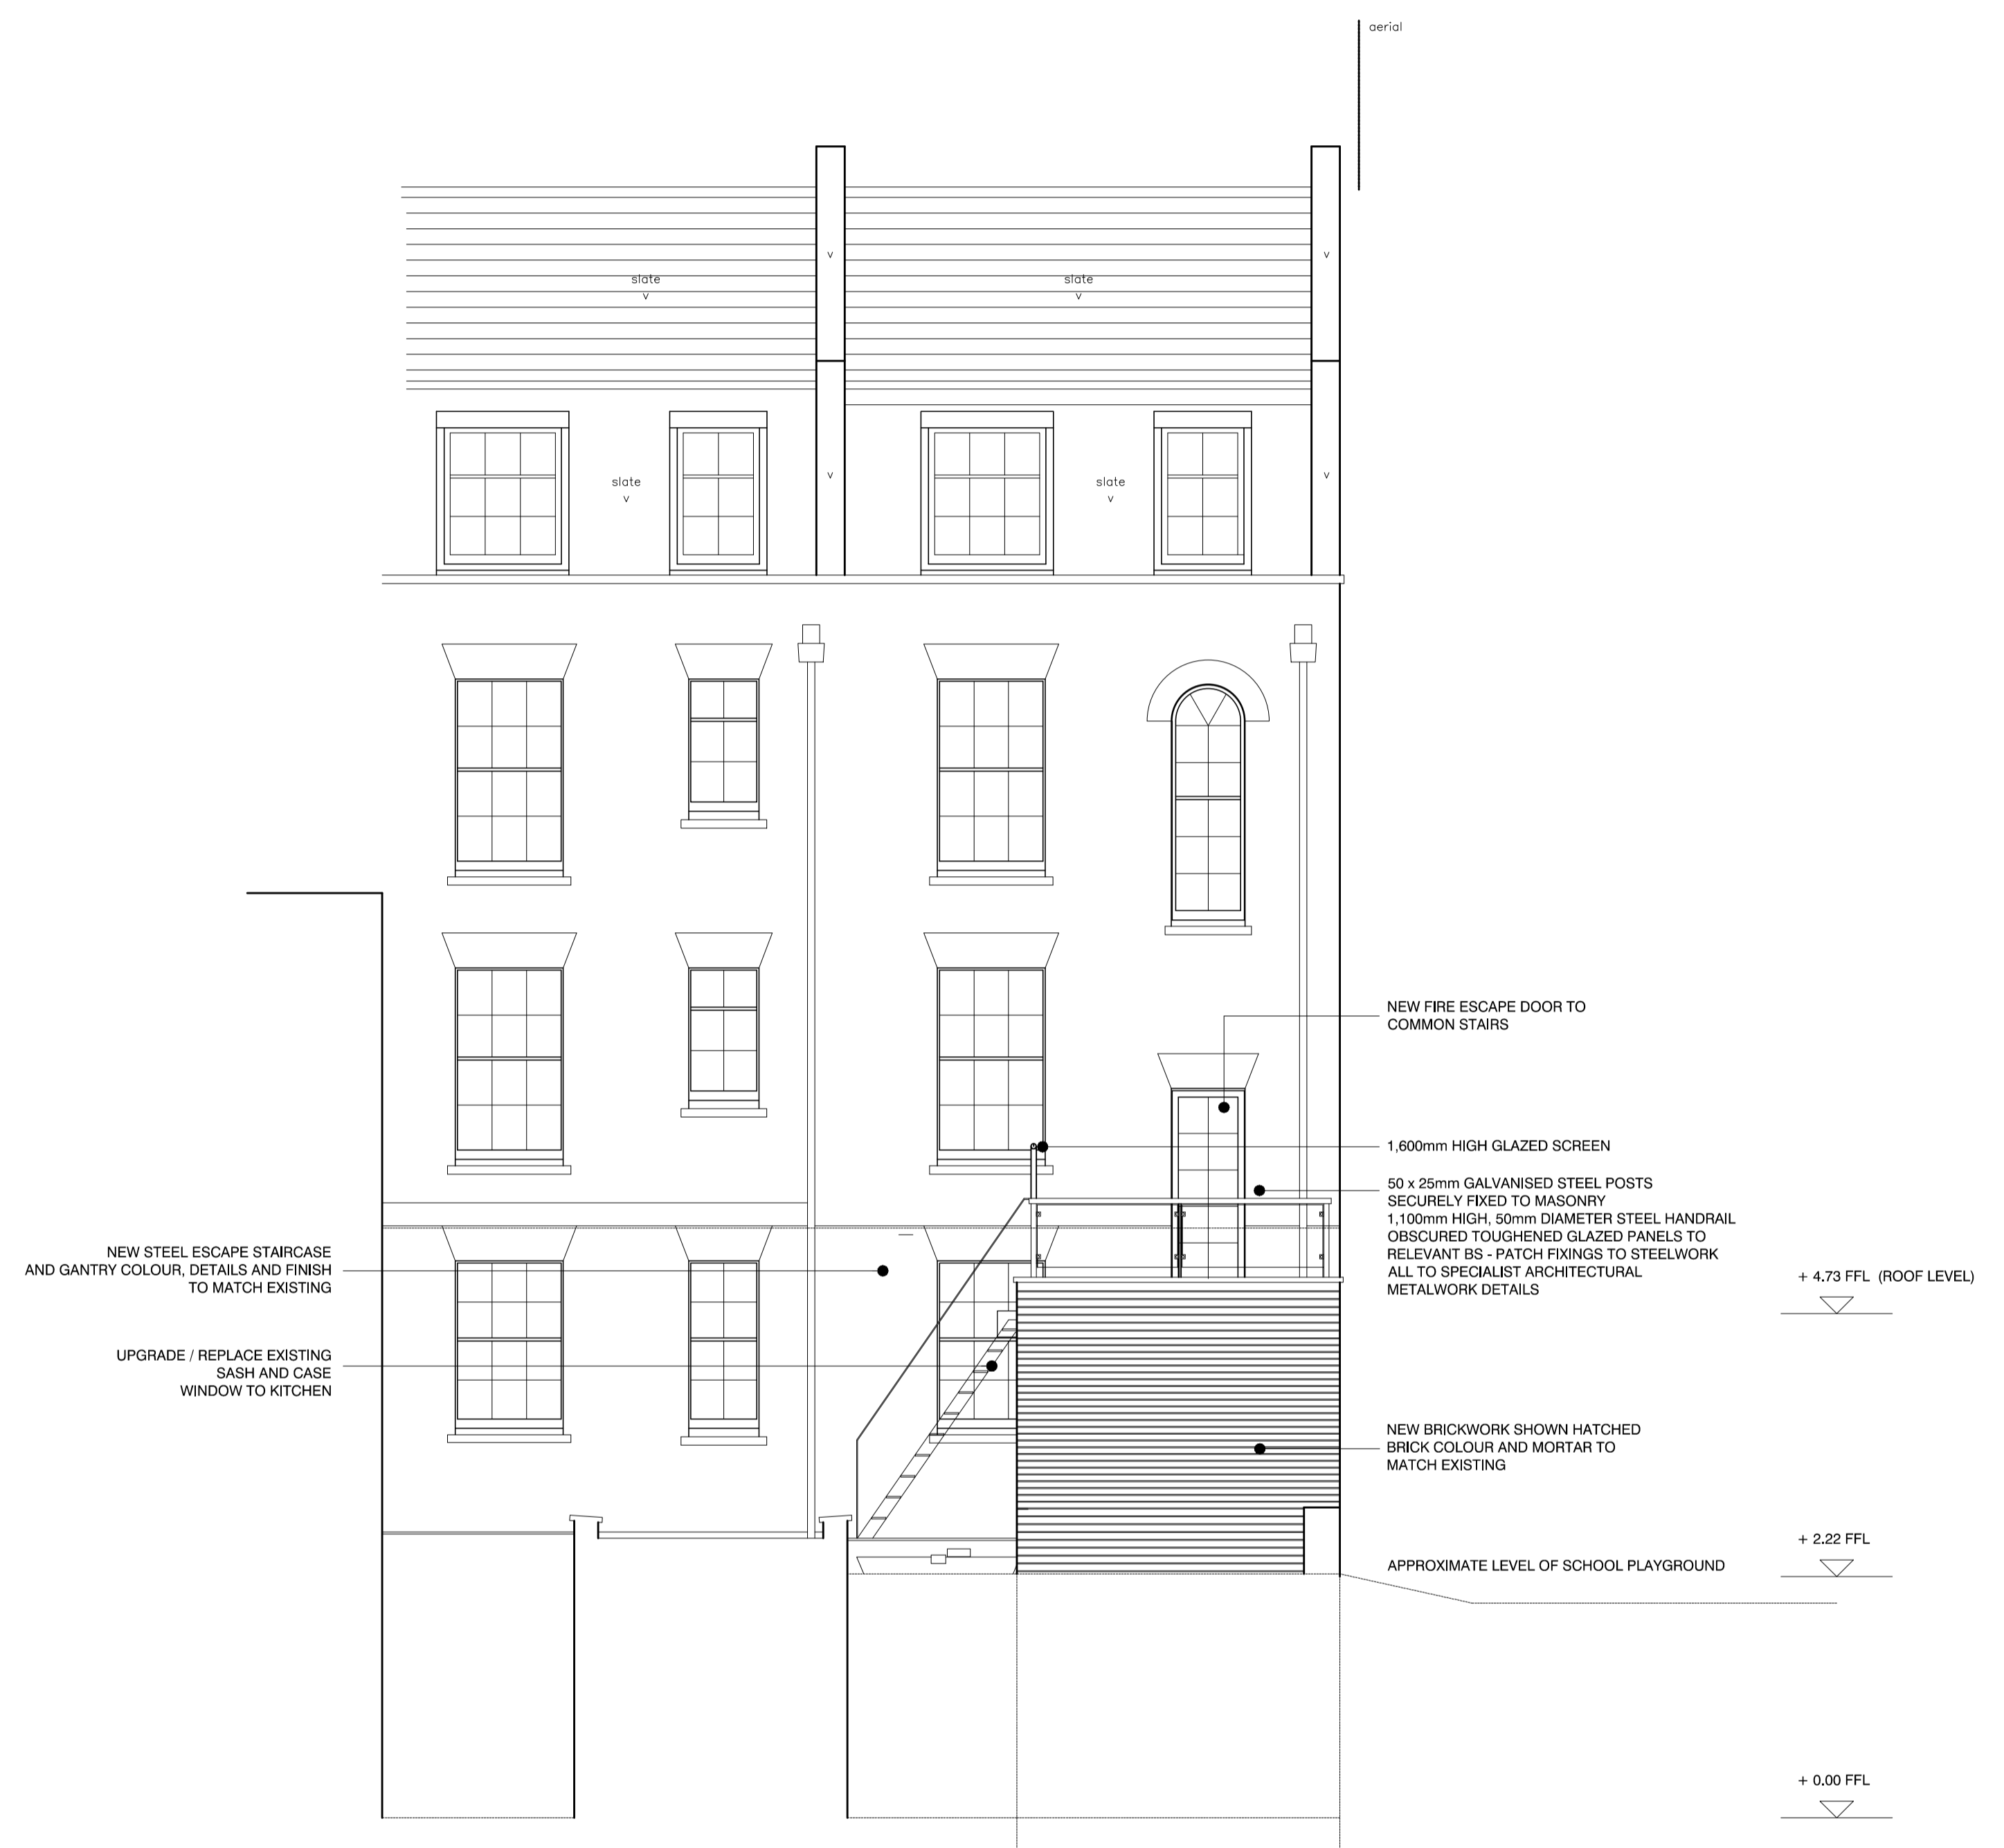

ELEVATION OF PROPOSED REAR EXTENSION

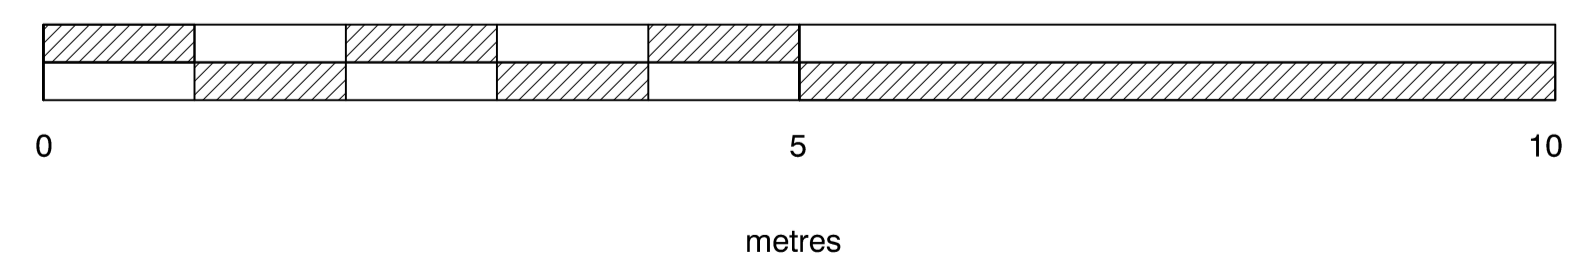

NOTES

1. This drawing is copyright of the Architect

rev.	date	description	drawn	audited
A	01.03.16	EMERGENCY ESCAPE STAIRCASE CLARIFIED	DWC	-

drawing status

CONNOLLY ARCHITECTS
 7 Albon Buildings, 1 Back Hill, Cottenham, London EC1R 5EN
 T: 020 7168 0101 F: 087 0751 8552 damian@connolly-architects.co.uk

project	FLAT 1, COPPERFIELD HOUSE NORTHINGTON STREET, WC1N	drawn	DWC	audited	-	scale	1-50 : A1, 1-100 : A3	date	01 16
dtg title	SECTION AND ELEVATION THROUGH PROPOSED NEW REAR EXTENSION	job no.	15 03	dtg no.	P 04	rev	A		

FILE: XREF II: