
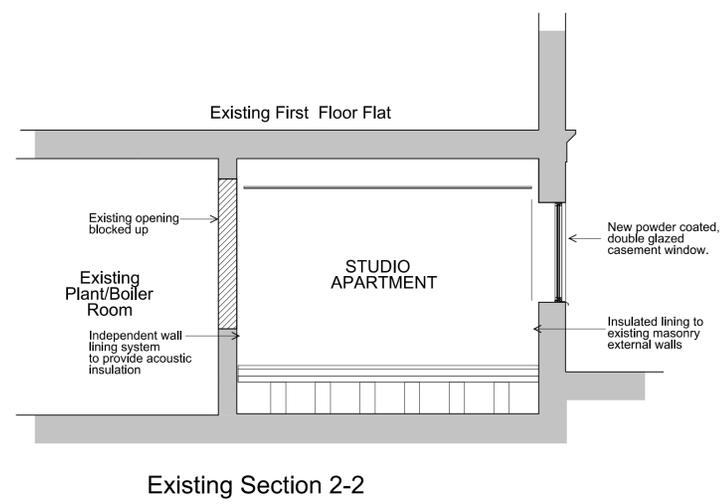
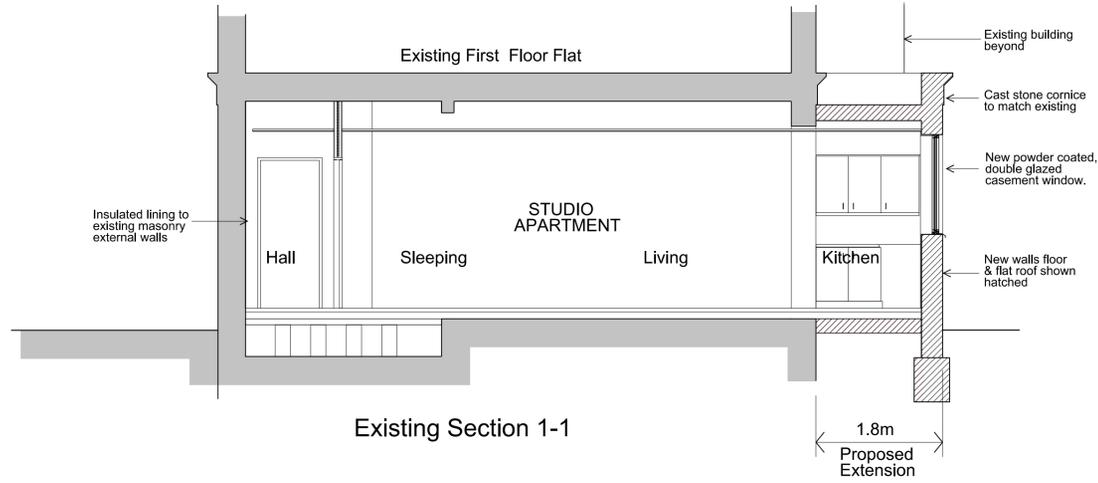


**Notes:**  
 Do not scale from this drawing **except** for Planning purposes.  
 Work from figured dimensions only.  
 All dimensions to be checked on site prior to commencement of work.

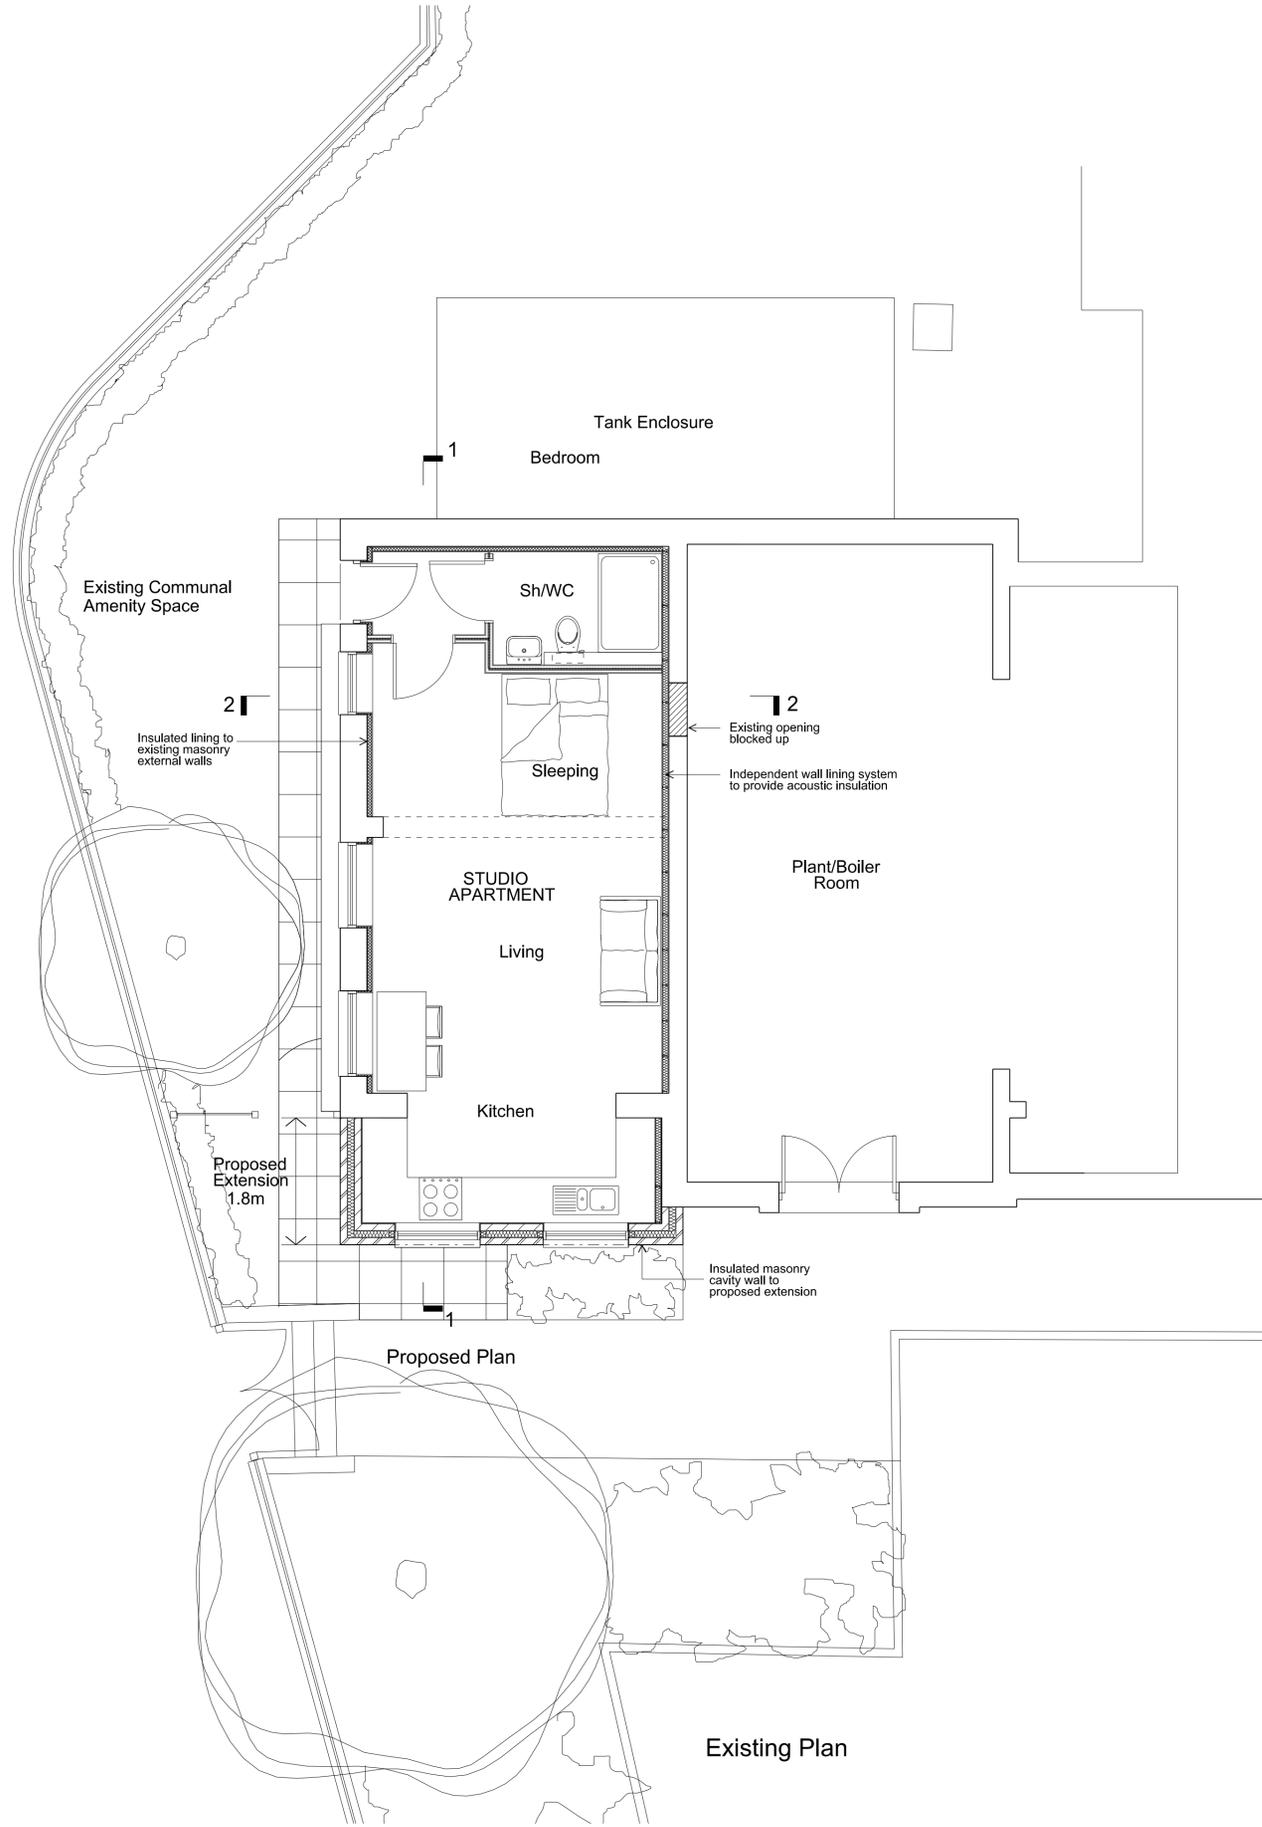

**Revisions:**  
 A (29.02.16) Amended to Local Authority comments - changed to studio, extension added, door & windows positions amended, amenity area omitted, wall linings shown.

**Project:**  
 Proposed Change of use of Tank and Store Room to Ground Floor Studio Apartment at Block D, Boydell Court, St John's Wood Park London NW8 6NJ

**Title:** Proposed Plan & Sections

**Scale:** 1:50 @ A1

**Date:** Jan 2016

**Oakley Hough.**

The Barn, Stebbing Farm  
 Fishers Green, Stevenage,  
 Hertfordshire SG1 2JB

Tel: 01438 745288  
 Mobile: 07710 549 270  
 e-mail: john@oakleyhough.co.uk



**Drawing Number:** 718/04 A