
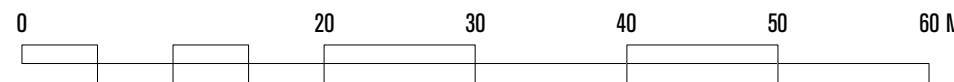


Existing Location Plan
Scale 1:1250

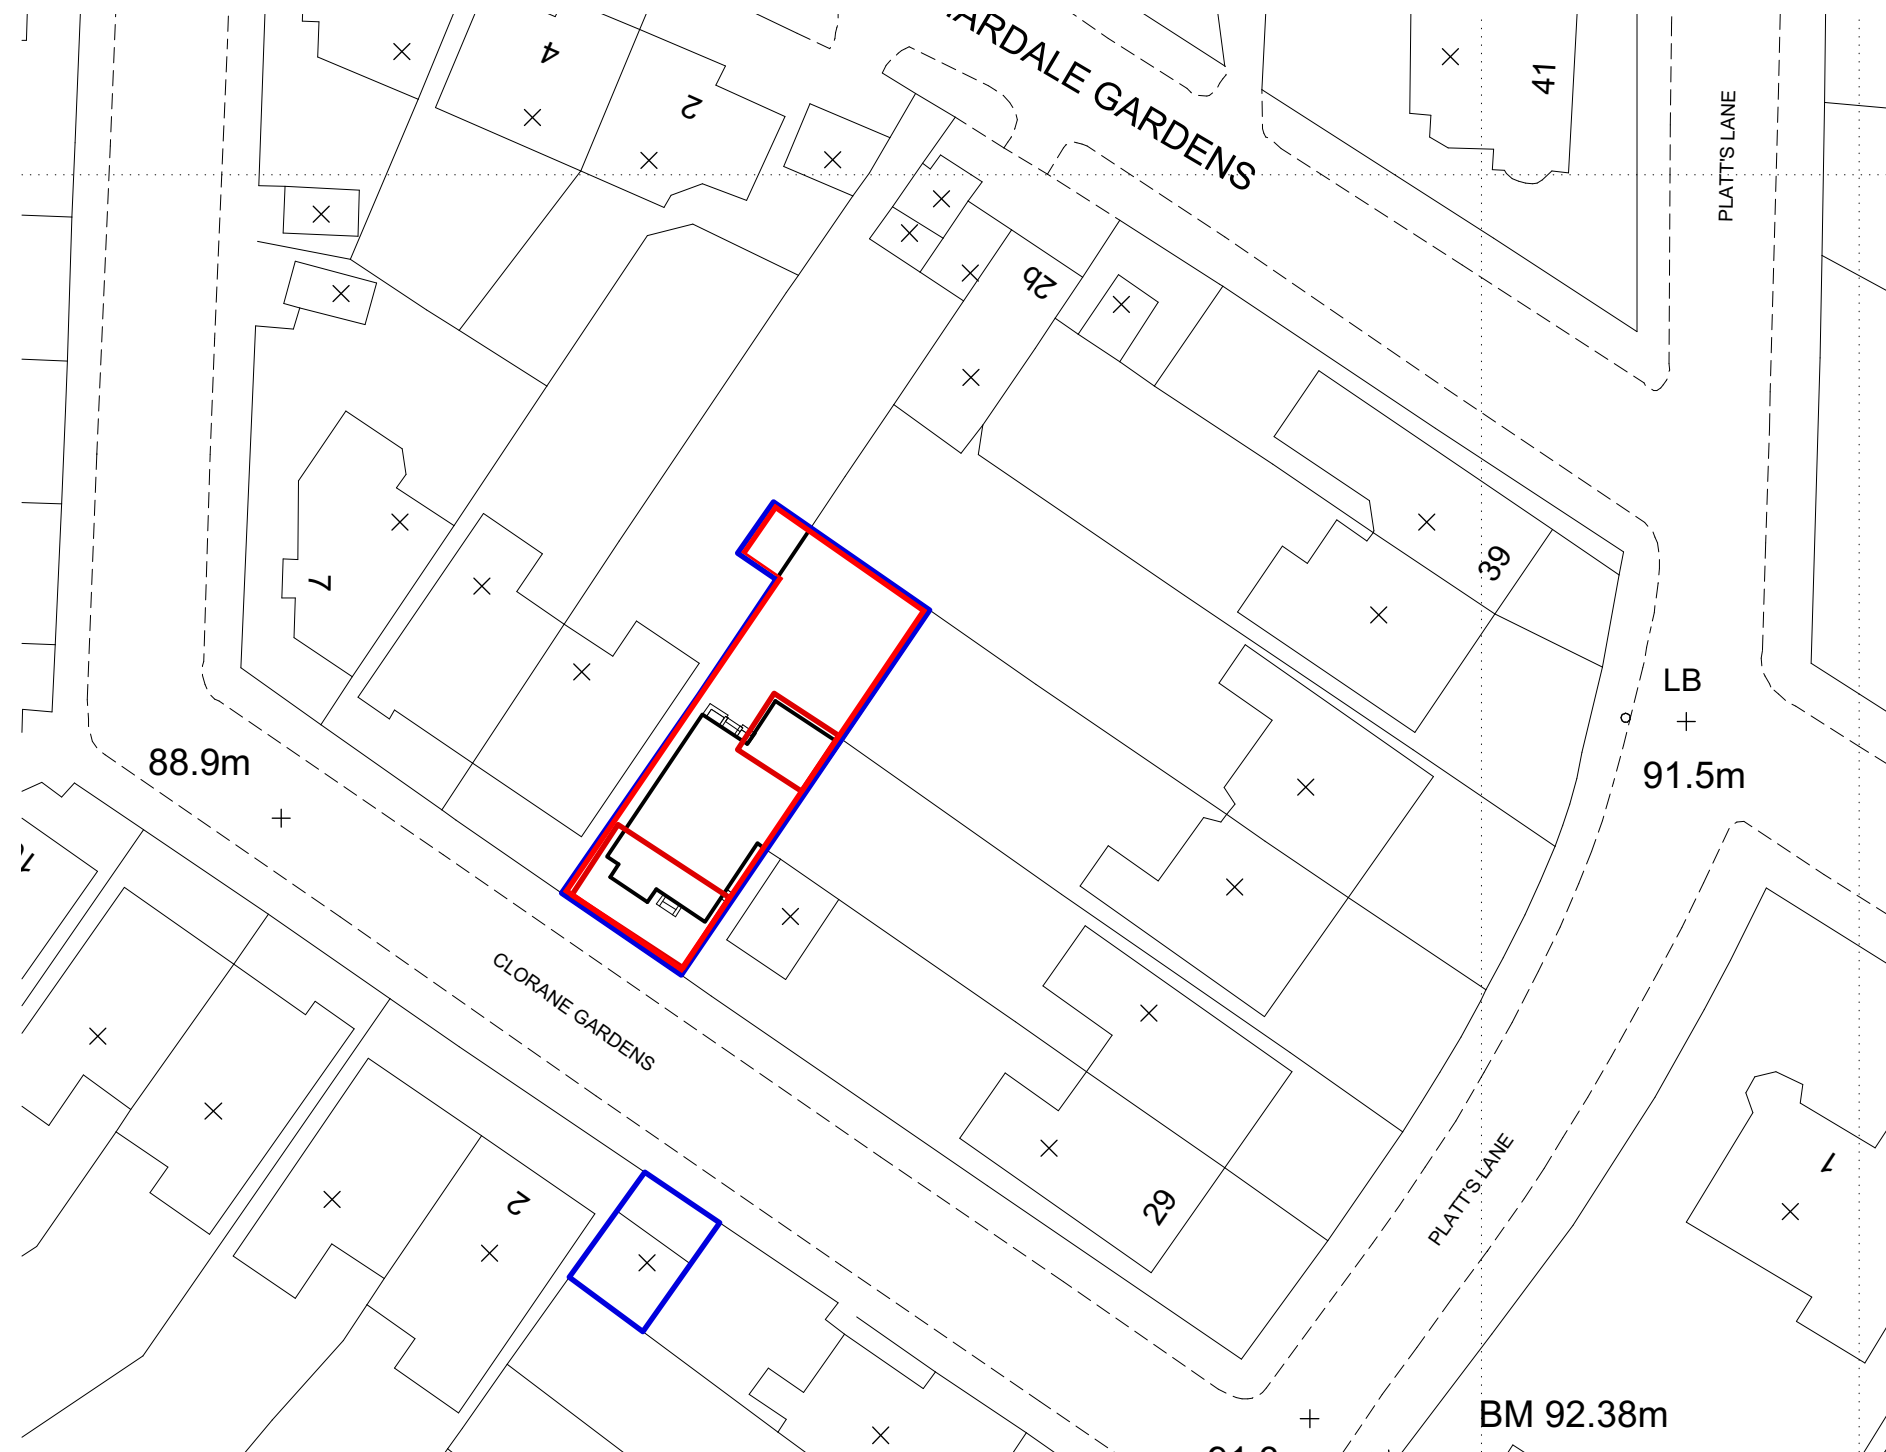

Existing Block Plan
Scale 1:500

1 Clorane Gardens, Camdem, London, NW3 7PR

Revisions and Notes - - - / - / -	drawn by RS	scale @ A3	no 100	title Existing Locations And Block Plan
	date 13/1/16	filename A1175 1 Clorane.vwx	file reference A1175	client Mr & Mrs Heller