


Section CC


Section DD

NOTES
 © The drawing copyright Barnaby Gunning 2016
 Do not scale from this drawing
 Dimensions to be verified on site prior to construction.
 Unless otherwise indicated, all dimensions are in millimetres.

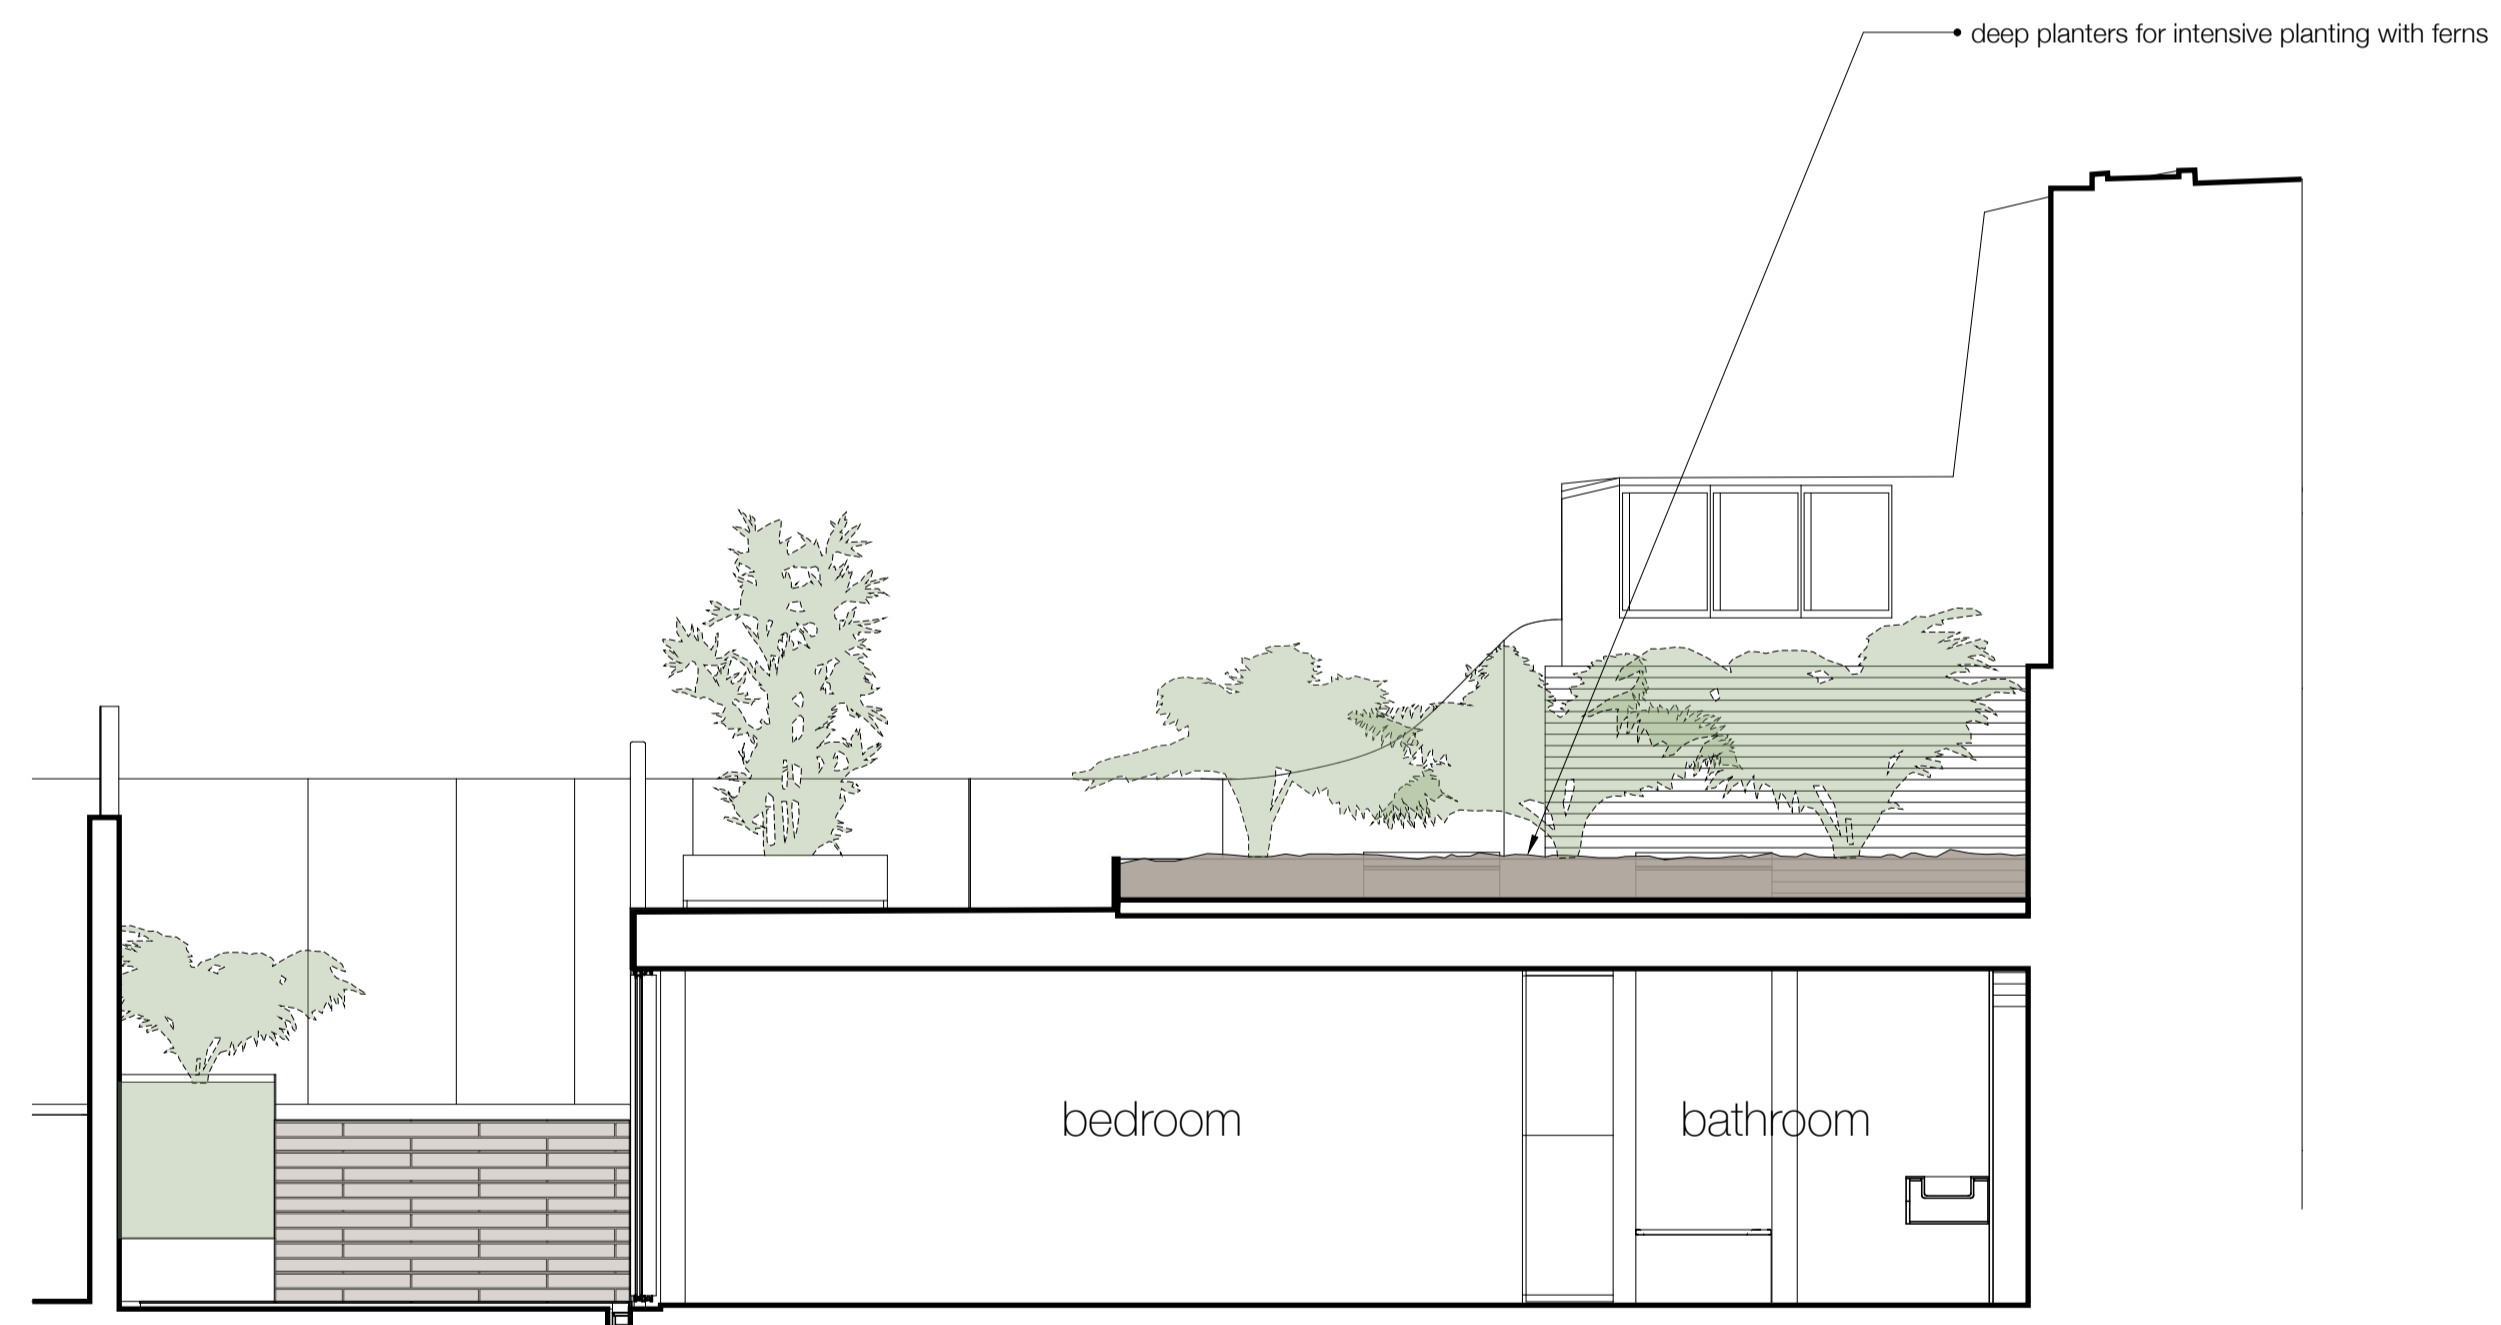

A	Issued for planning approval	24/02/2016
revision	description	date

Studio Ltd
 63 Loudoun Rd, London NW8 0DQ, UK
 +44 20 73 72 24 24
 barnabygunning.com

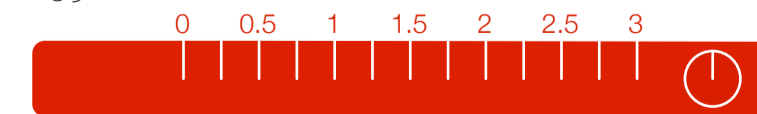

Barnaby Gunning

181_G_112 A
 24 February 2016
 14 Parliament Hill
 London
 NW3 2SY
 Proposed Cross Sections
 1:50 @ A1
 PLANNING