


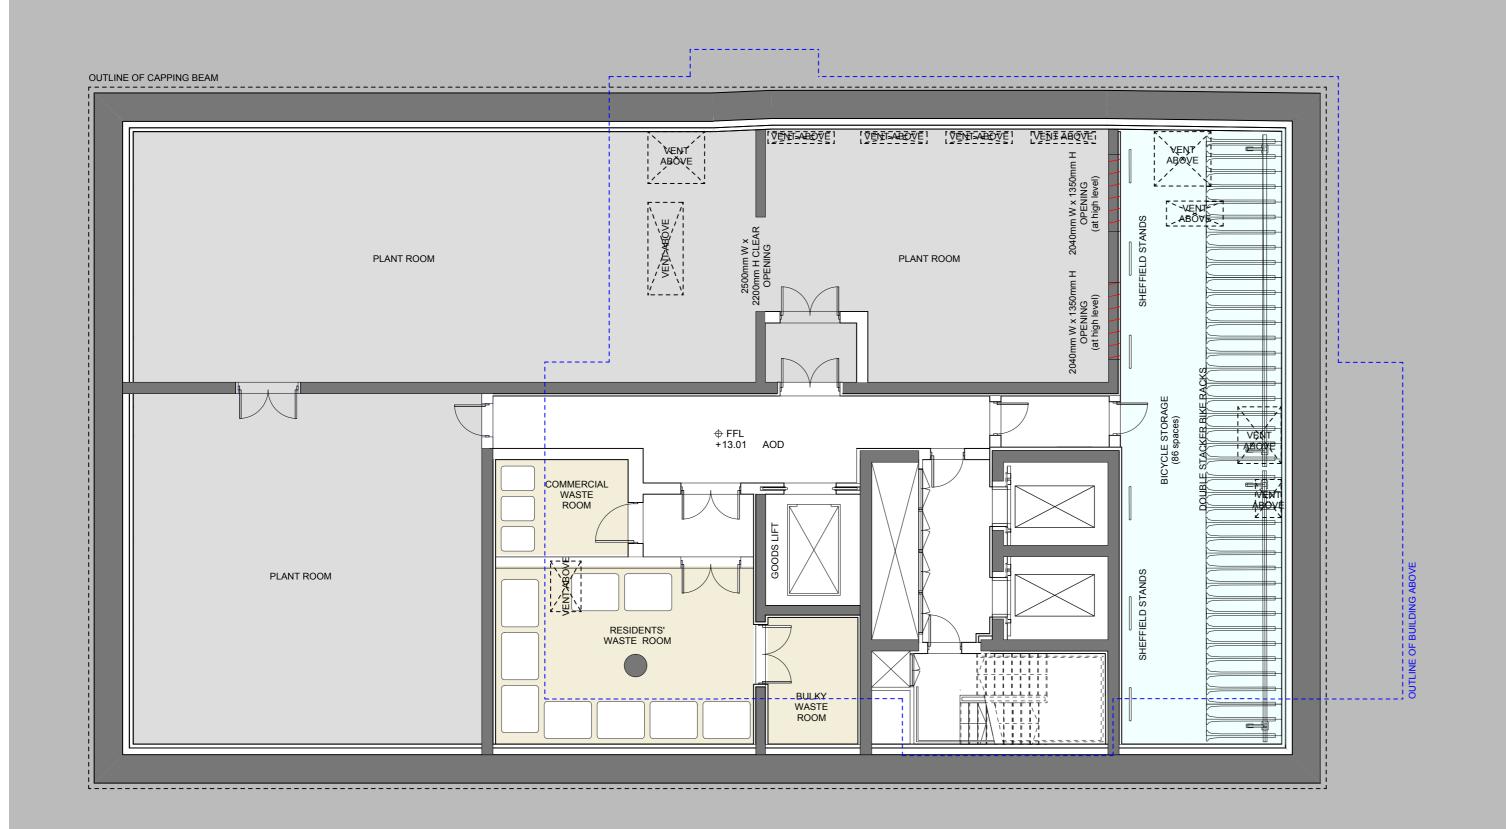

THE BACKGROUND AND CONTEXT, INCLUDING THE FRANCIS CRICK INSTITUTE IS HOWN FOR ILLUSTRATIVE PURPOSES ONLY. THE ADD'S ARE CORRECT BUT THE RAWN FORM IS NOT BASED UPON SURVEY INFORMATION.

NOTES

- ALL PLANS ARE CUT AT 1500 AFFL



P05 REVISED PLANNING ISSUE 04 STAGE 3 ISSUE P03 PLANNING ISSUE

dRMM Ltd de Rijke Marsh Morgan Architects



dRMM ARCHITECTS

BASEMENT PLAN

SCALE SIZE 1:100 A2 1:200 A4 PROJECT BRILL PLACE DRAWING NO REVISION 372-LB-200 P05