



SECTION B-B'
E: 1/100

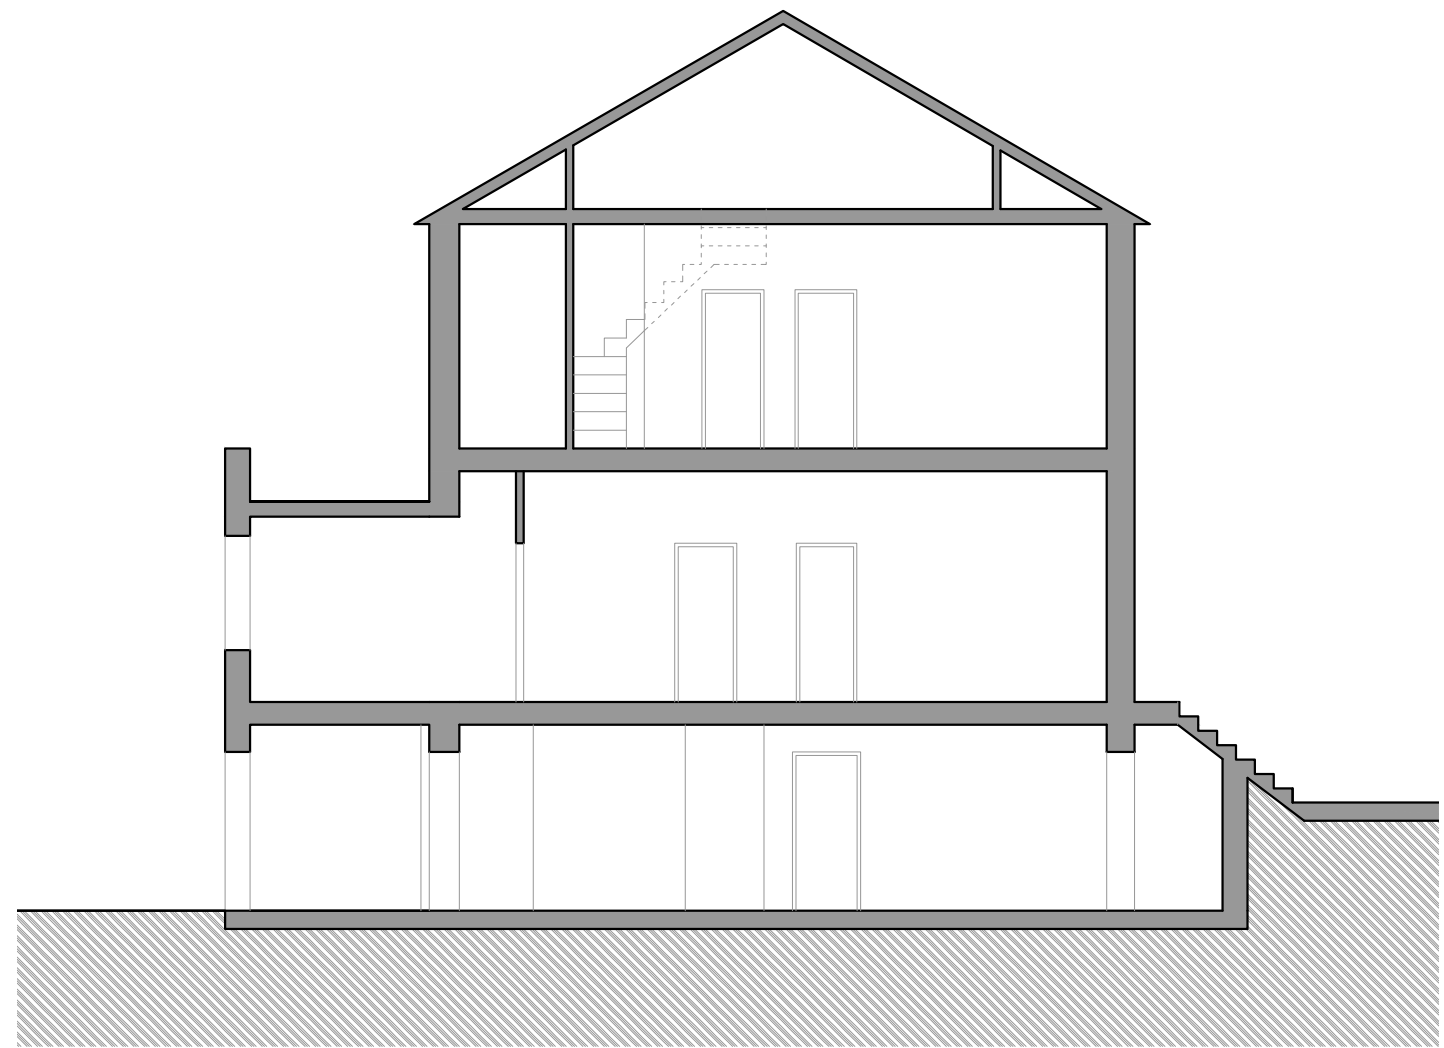

SECTION A-A'
E: 1/100

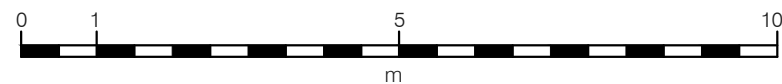

98 Chetwynd rd, London NW5 1DH

MAGGIE TOY
Architectural Design

Client:
Olivier and Camilla Zeyssoff

Date: rev3
01/03/2016

98008.PROPOSED SECTIONS FINAL

Scale:
A3 1/100

Project:
REAR EXTENSION