



BB

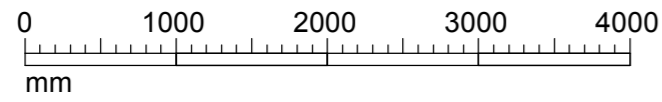

15

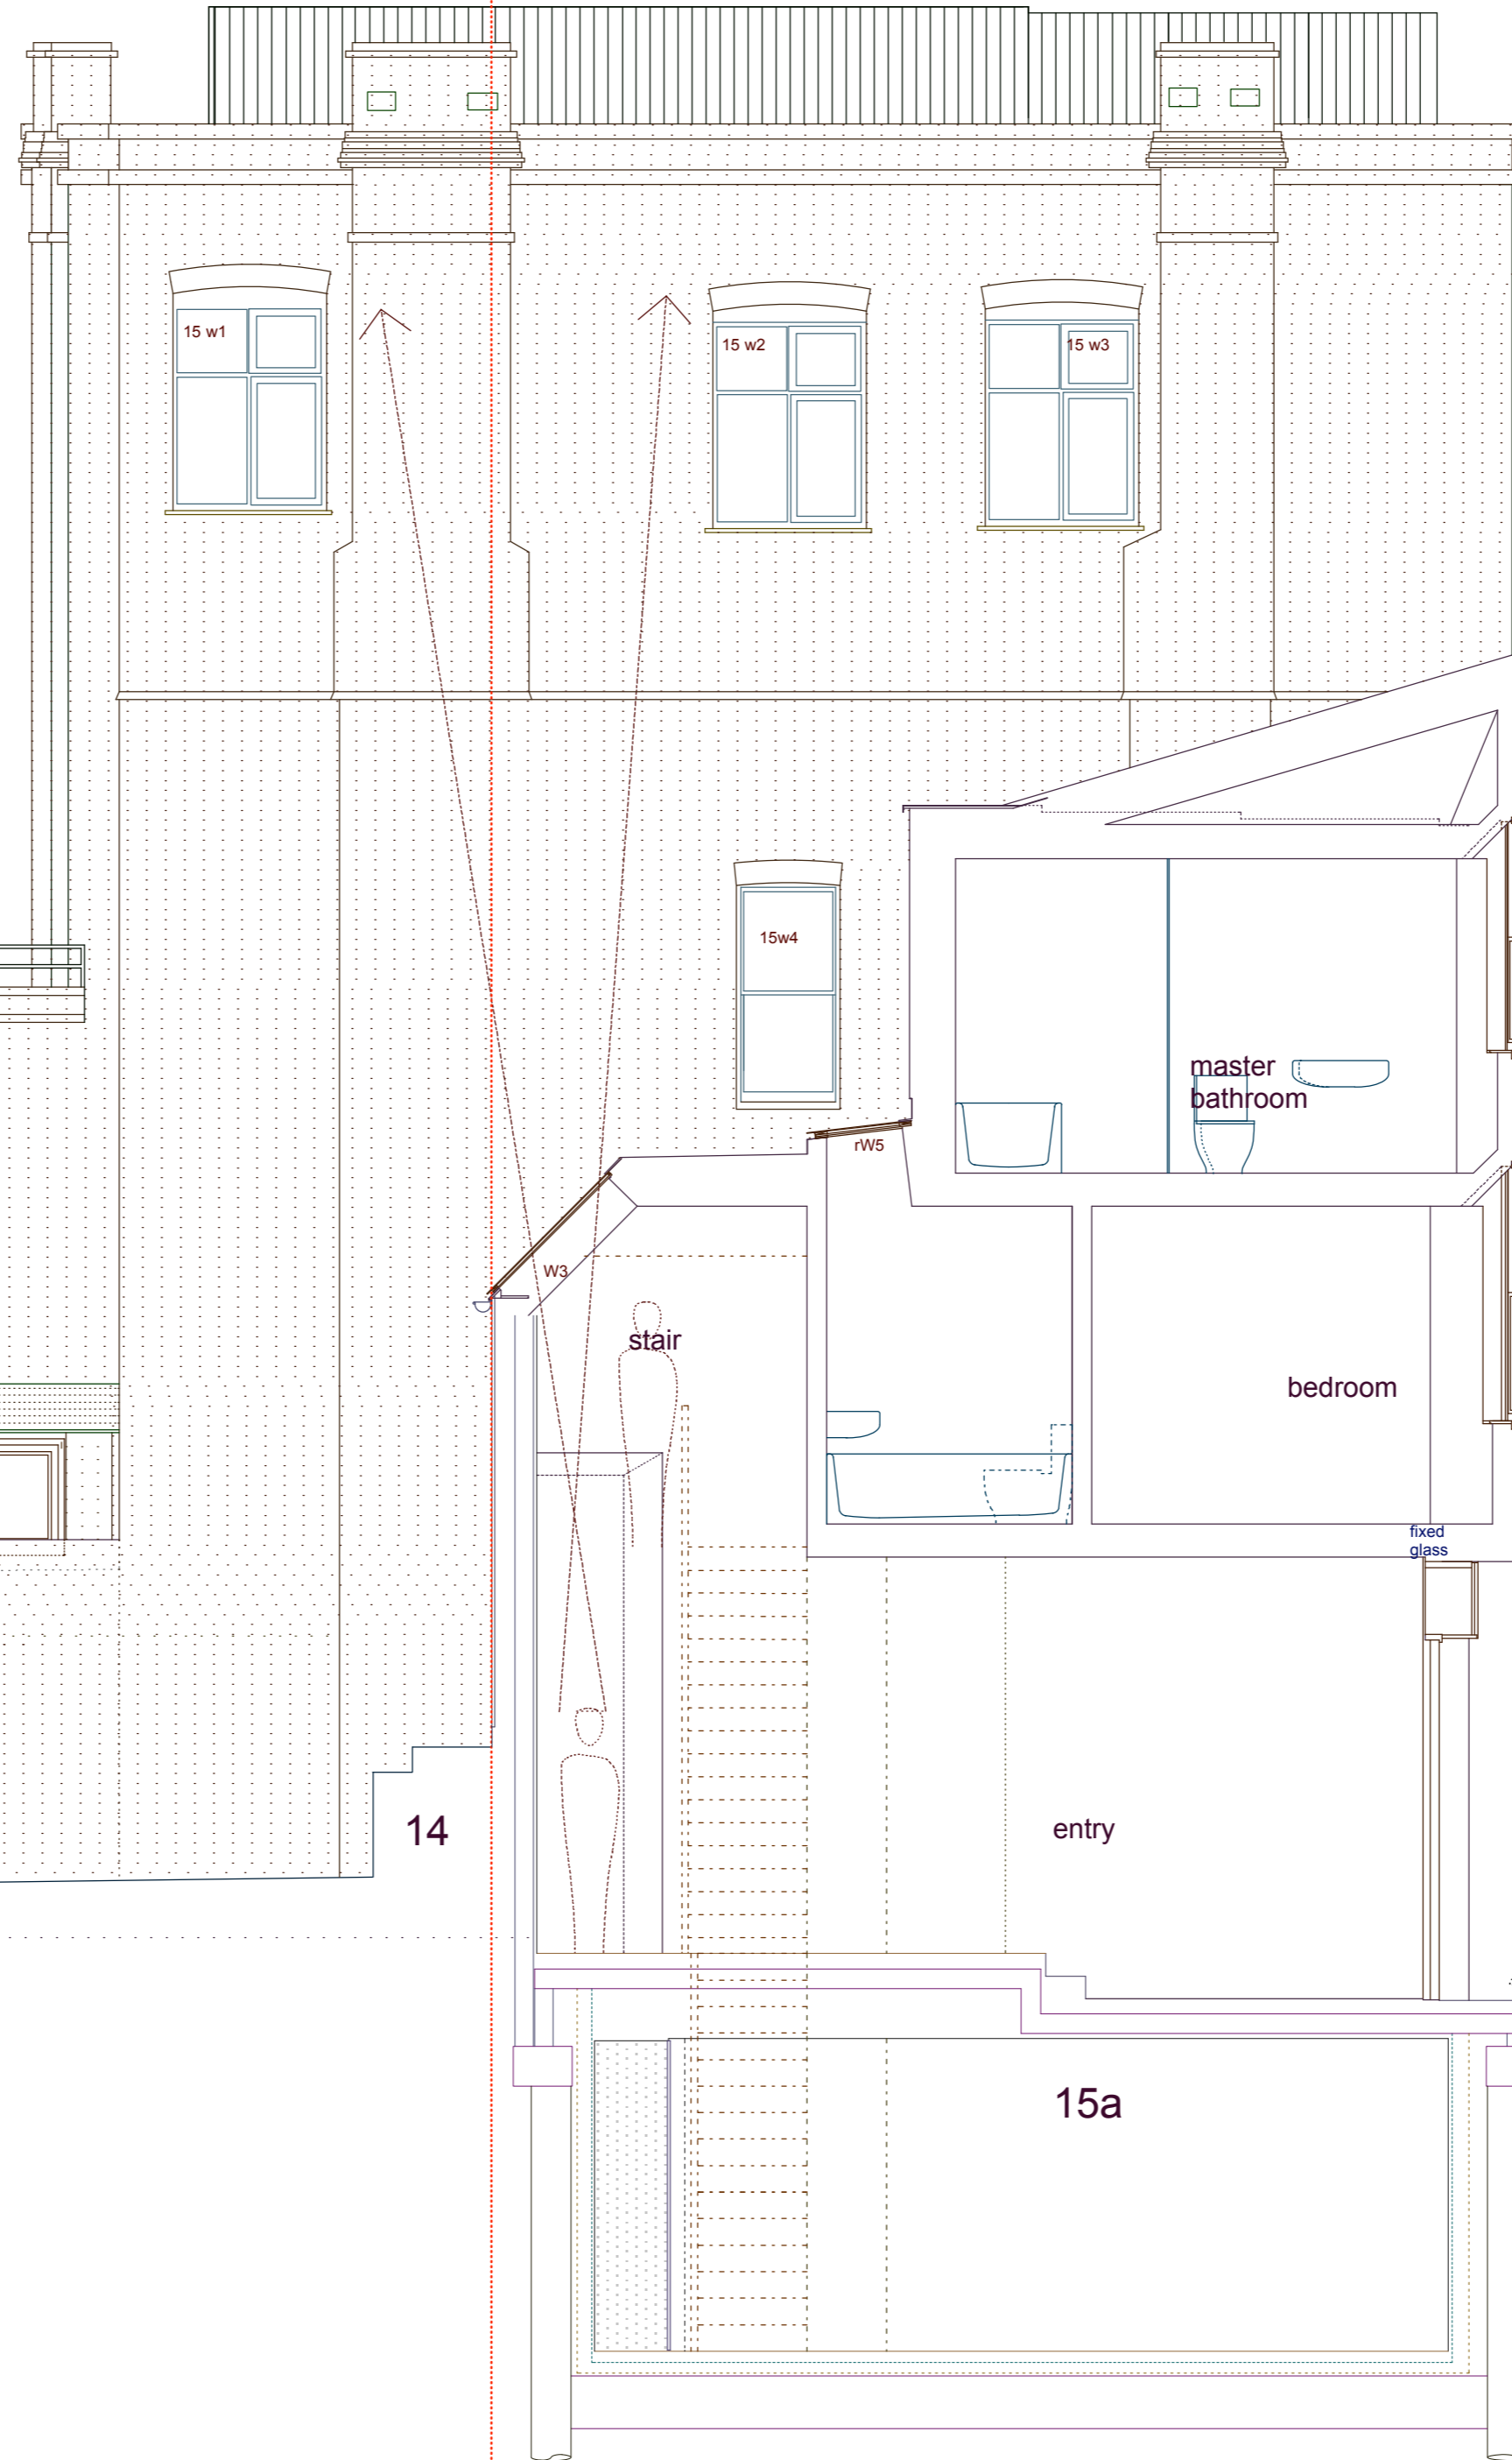

ridge level 12370

ridge level 11970

eaves level & attic floor 8520

ridge level 5995
second floor 5895

eaves level 3710

first fl 3245

Note: The levels have not been changed generally from the approved application, but have been re-index in line with the slightly ground floor level.

Parliament Hill

ground fl 0.00

entry fl -340


basement fl -3005
sfl -3190

-3590

15a

14

14 garden

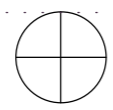

FF

10.00m

Datum Line 8.00m

14.11.14
prints @ A2 to 1:50 scale
Woollacott Gilmartin Architects
48(b) Netherhall Gardens London
NW3 5RG
woollacottgilmartin.com
wgarchitects@mac.com
0207 431 9983
07933 672 917

P/1:50-202
Proposed
Section BB
15a Parliament Hill

Previous Approved
2014/7827/P