


A Elevation A
SCALE 1:50

C Elevation C
SCALE 1:50

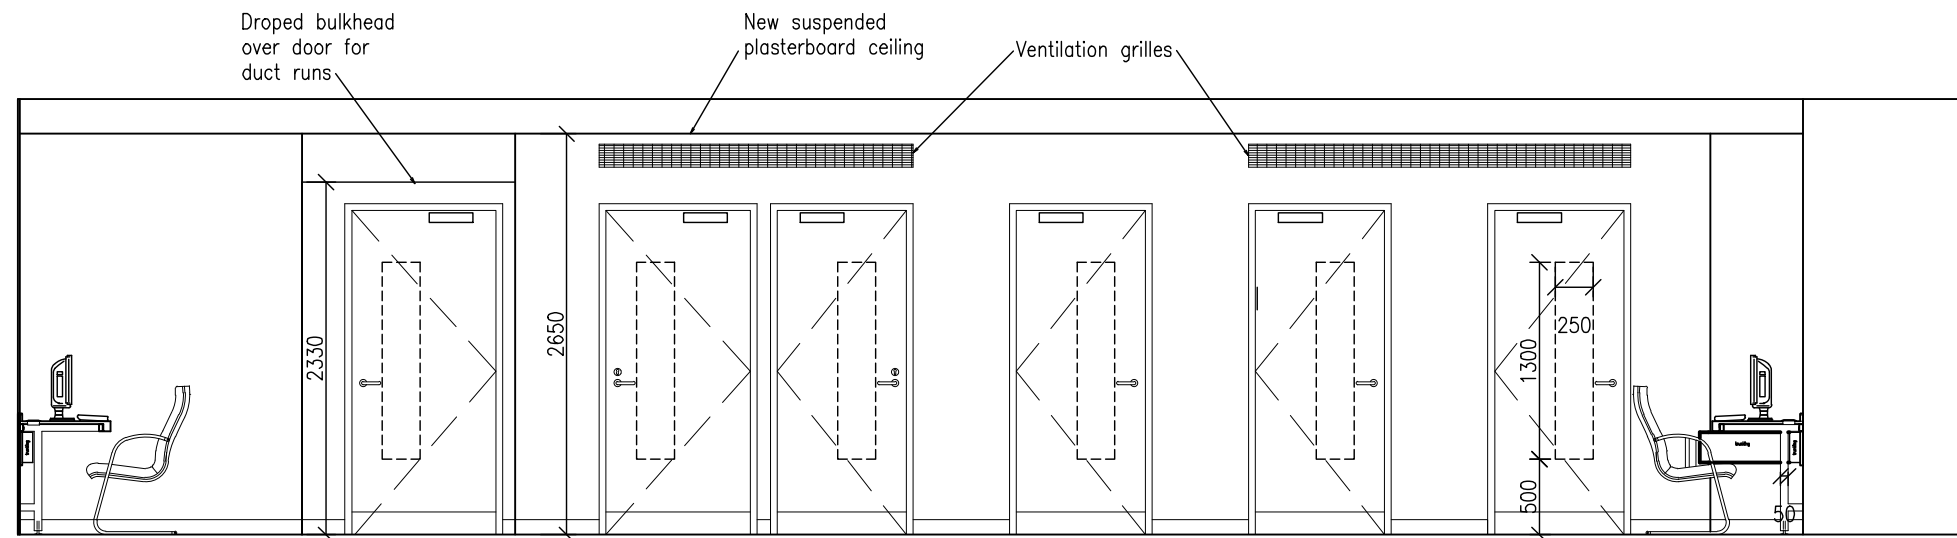

B Elevation B
SCALE 1:50

rev: T1 by: nb date: 11/01/16 chk:

WILSON MASON

Wilson Mason LLP - Chartered Architects - www.wilsonmason.co.uk
3 Chandos Street, Cavendish Square, London W1G 9JU T 020 7637 1501

This drawing is to be read in conjunction with all relevant consultants' and specialists' drawings.
Notify the Contract Administrator of any discrepancies before proceeding.
Do not scale from this drawing. All dimensions are to be checked on site. This drawing is subject to copyright.

client UCL	project PALS Bedford Way 3rd Floor
drawing 1:50 at a3	3rd Floor Psychology Labs Room 317 Elevations
for Tender	6300 -L(2-)002
	rev T1