


Ground Level



Roof Level


SITE PLAN. DRAWING no. 1999/A 1:200@A3

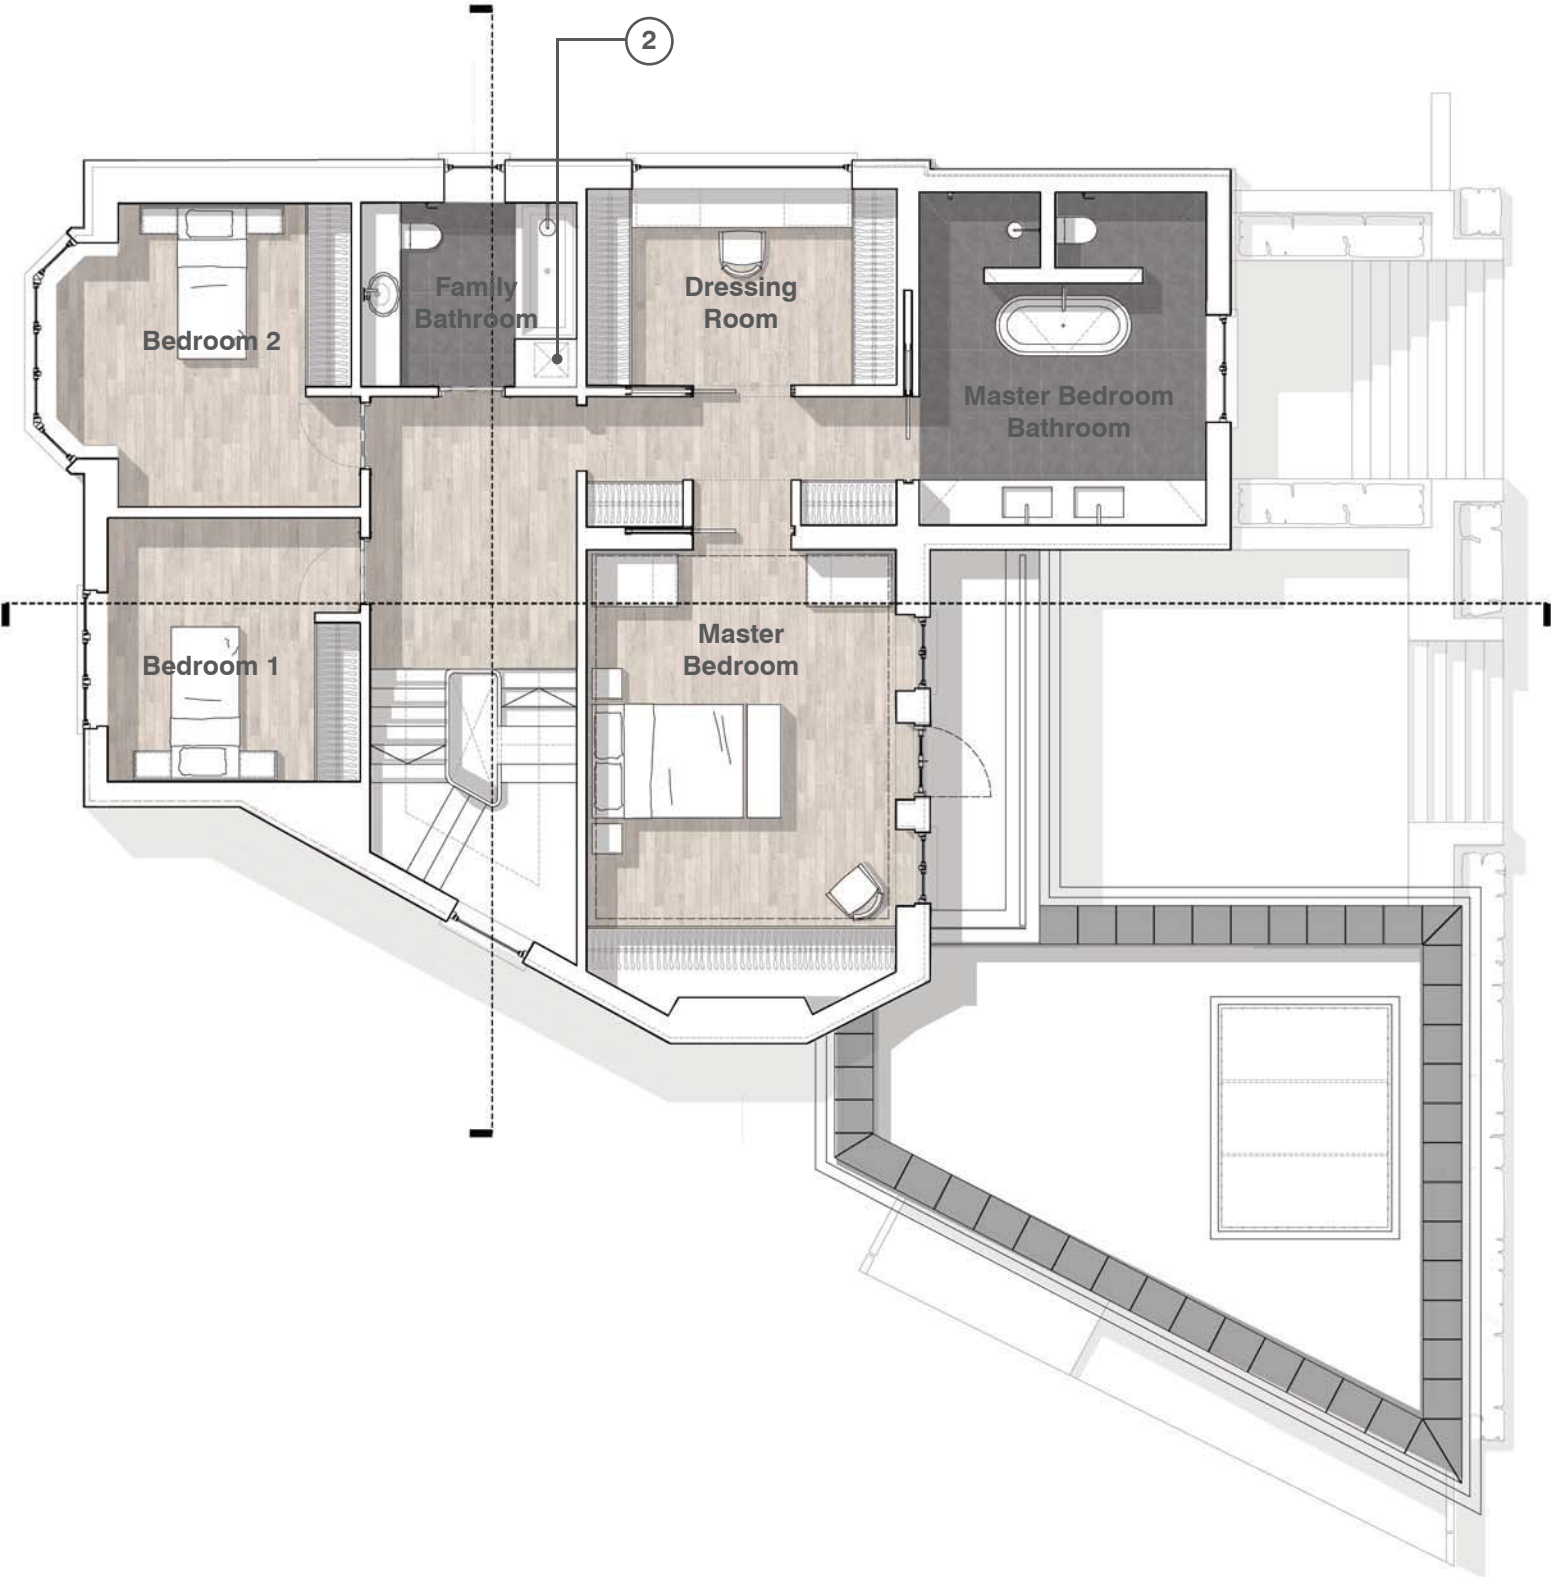

KEY


- 1. Laundry chute

FIRST FLOOR PLAN. DRAWING no. 2002/A. 1:100@A3

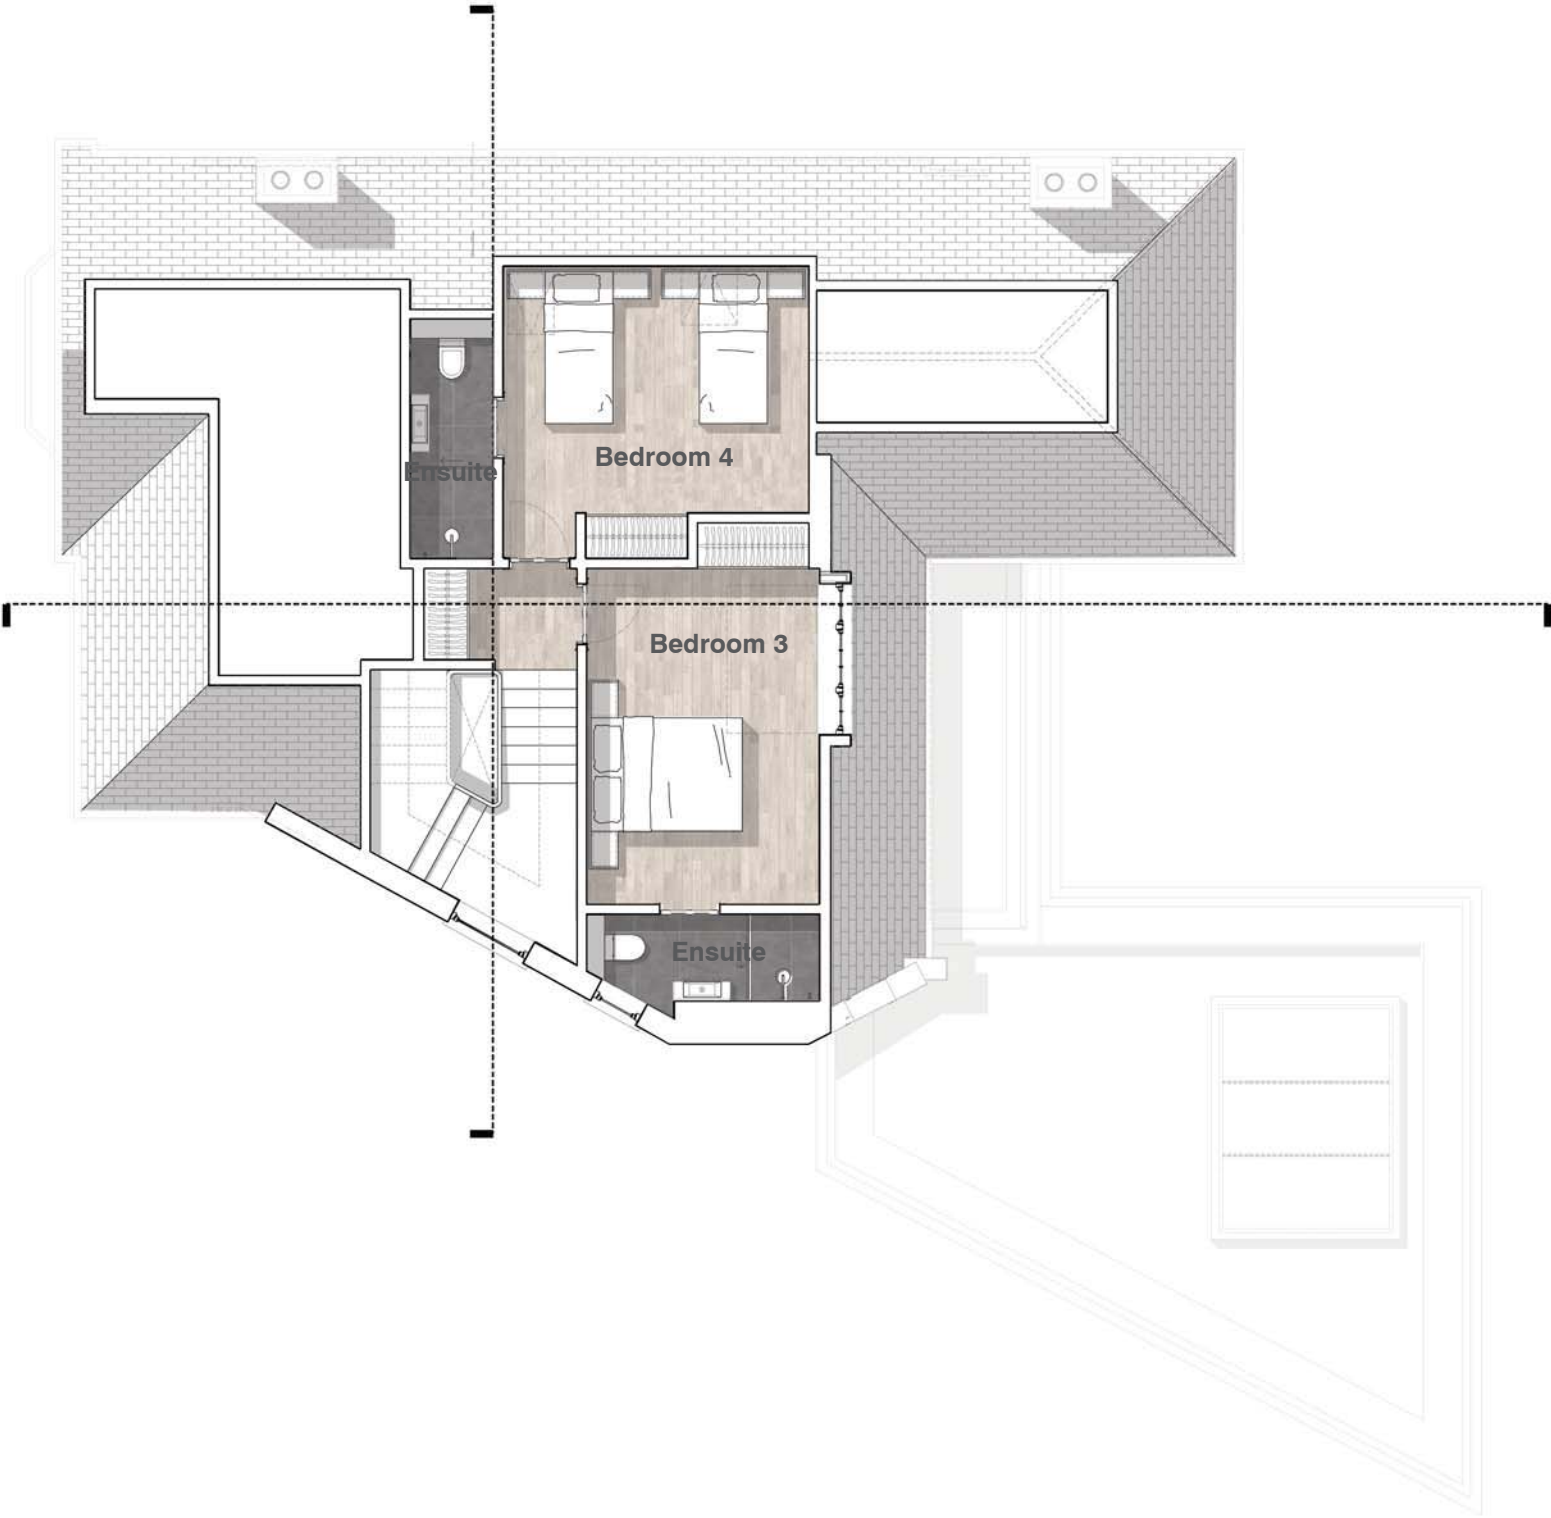

SECOND FLOOR PLAN. DRAWING no. 2003/A 1:100@A3

PROPOSED DRAWINGS
FLOOR PLANS

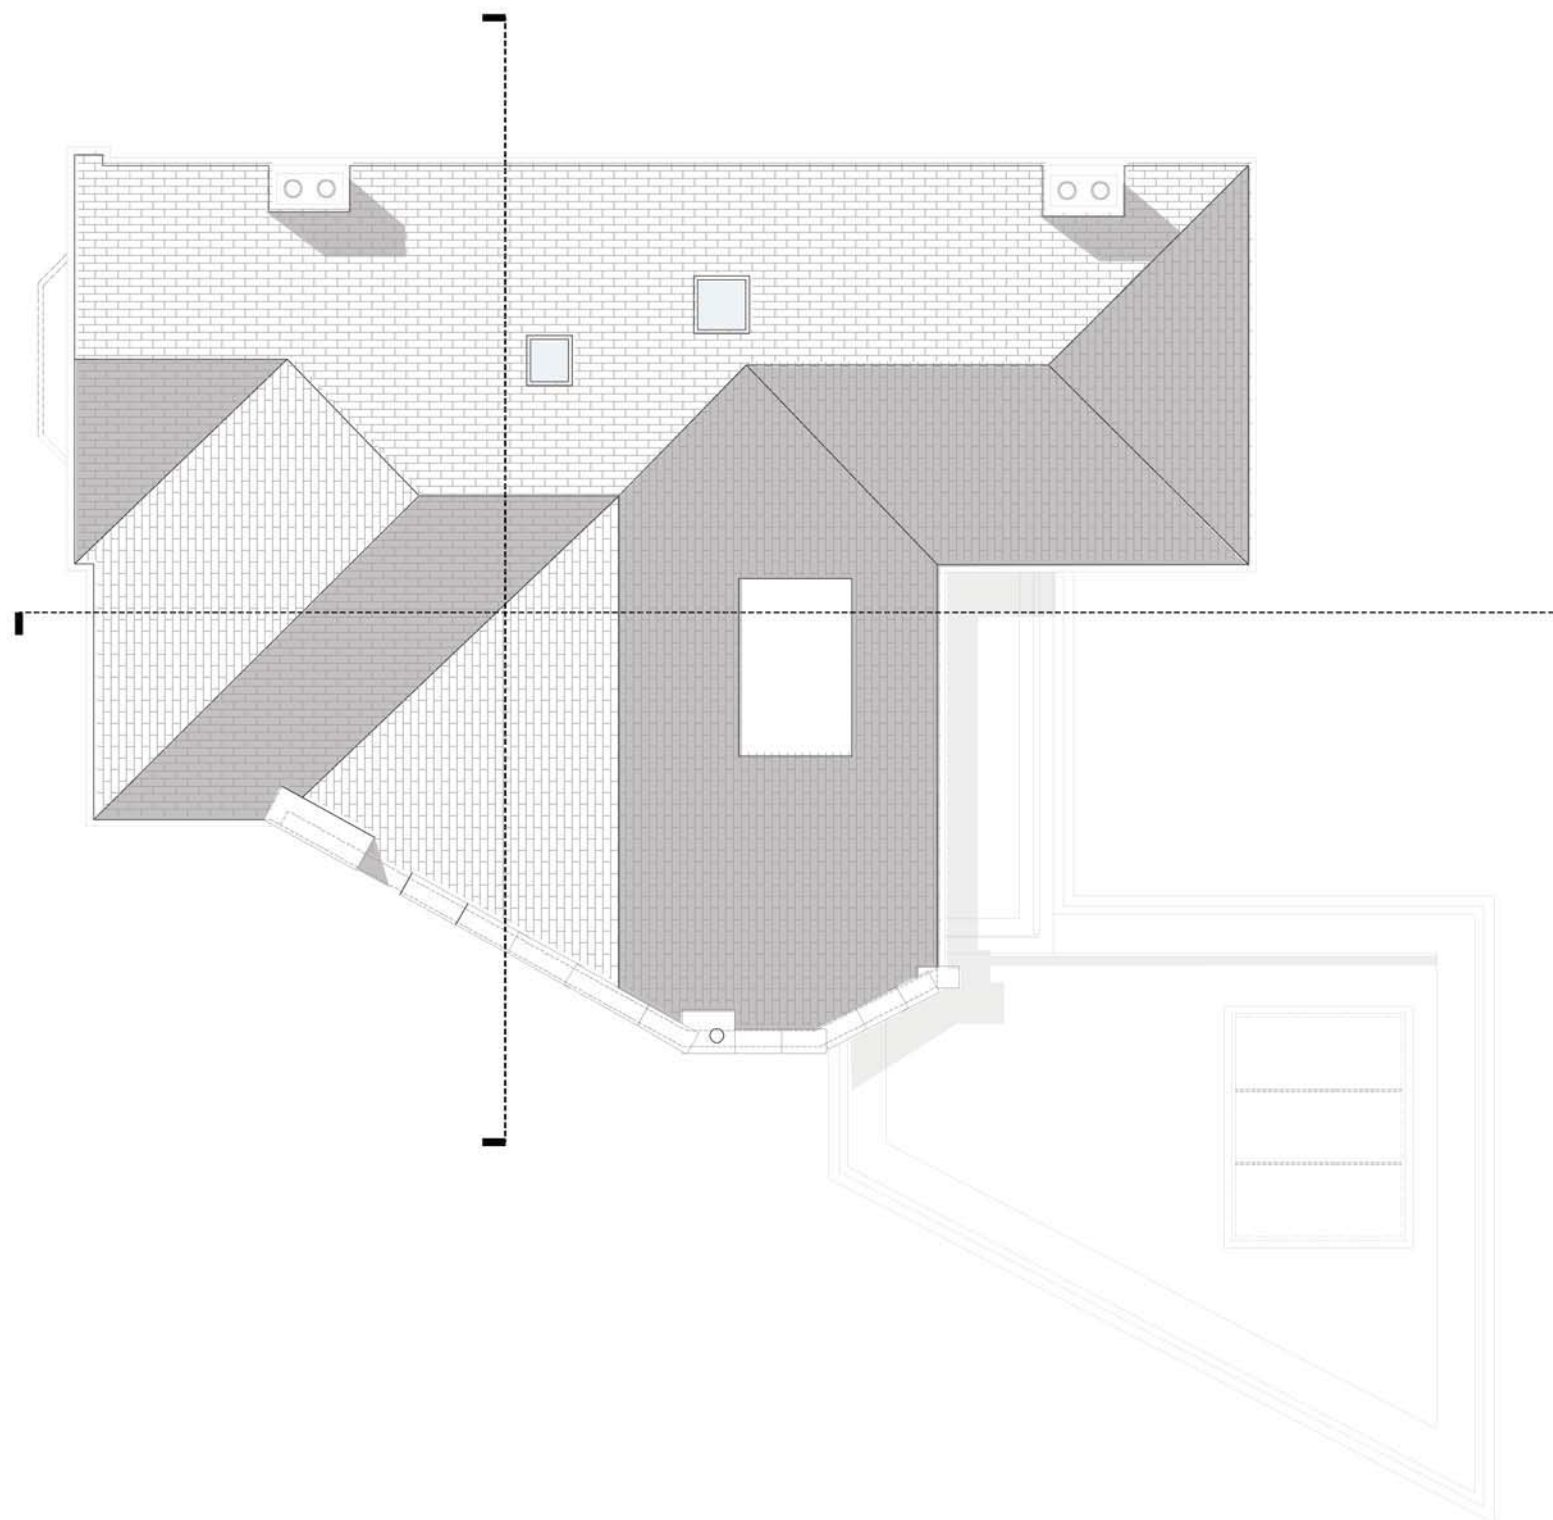

ROOF PLAN. DRAWING no. 2004/A 1:100@A3





Key

- 1 Insulated brick slips to match red clay brick of neighbouring building
- 2 Insulated render painted white
- 3 New timber panel door with glazing to upper element
- 4 New double glazed timber framed windows



FRONT ELEVATION. DRAWING no. 2100/A. 1:100@A3

PROPOSED DRAWINGS ELEVATIONS



Key

- 1 Access to basement
- 2 Insulated render painted white
- 3 Metal railing in historic form, painted black
- 4 Flat glazed roof light
- 5 New double glazed timber framed window



REAR ELEVATION. DRAWING no. 2101/A. 1:100@A3

PROPOSED DRAWINGS ELEVATIONS



Key

- 1 Access to basement
- 2 Insulated render painted white
- 3 Metal railing in historic form, painted black
- 4 Flat glazed roof light
- 5 New double glazed timber framed window
- 6 Privacy screen 1.8m obscure glass



REAR ELEVATION-SECTION. DRAWING no. 2102/A. 1:100@A3

PROPOSED DRAWINGS ELEVATIONS



Key

- 1 Insulated brick slip to match red clay brick of neighbouring building
- 2 Flat glazed roof light
- 3 Privacy Screen 1.8m obscure glass
- 4 Insulated render painted white
- 5 New double glazed timber frame window



WEST ELEVATION. DRAWING no. 2103/A. 1:100@A3



Key

- 1 Insulated brick slip to match red clay brick of neighbouring building
- 2 Flat glazed roof light
- 3 Insulated render painted white
- 4 New double glazed timber frame window



EAST ELEVATION. DRAWING no. 2104/A. 1:100@A3

PROPOSED DRAWINGS SECTIONS



Note:

New timber staircase throughout.



SECTION AA. DRAWING no. 2200/A. 1:100@A3

PROPOSED DRAWINGS SECTIONS



SECTION BB. DRAWING no. 2201/A. 1:100@A3