
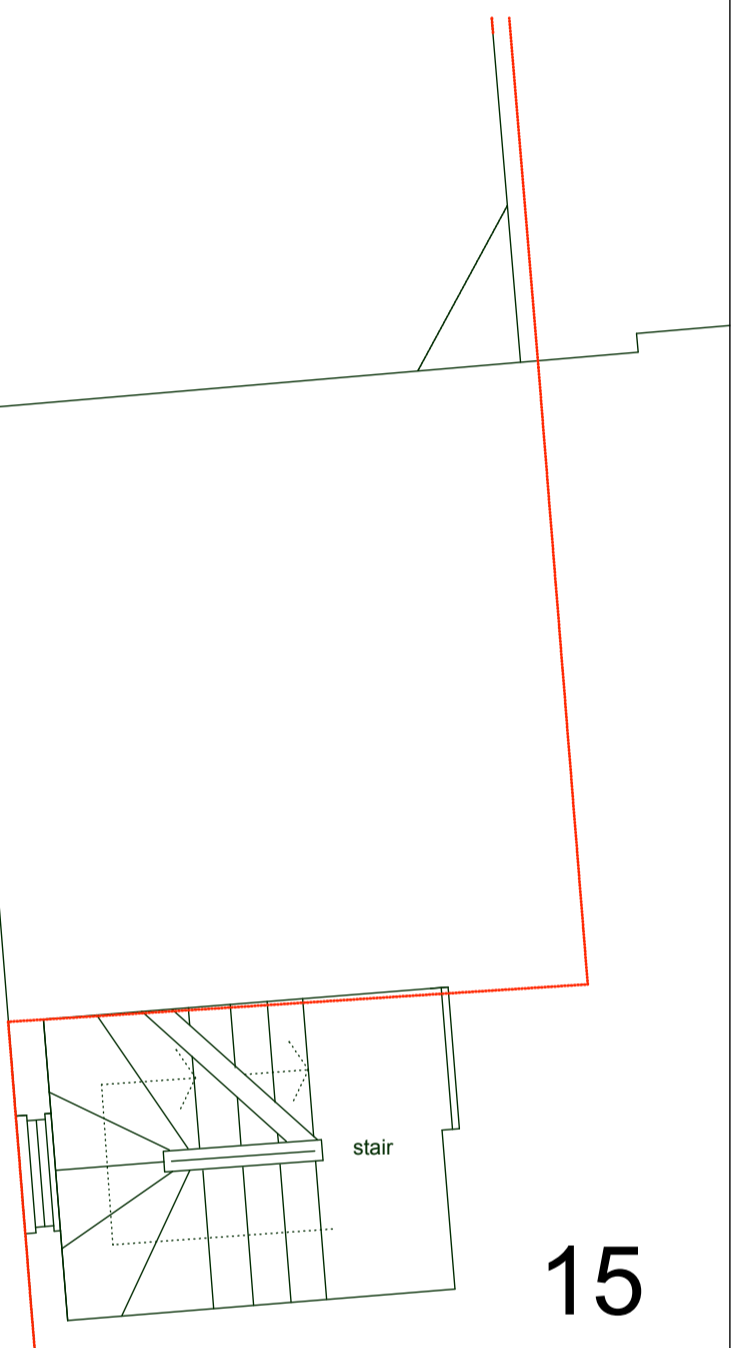
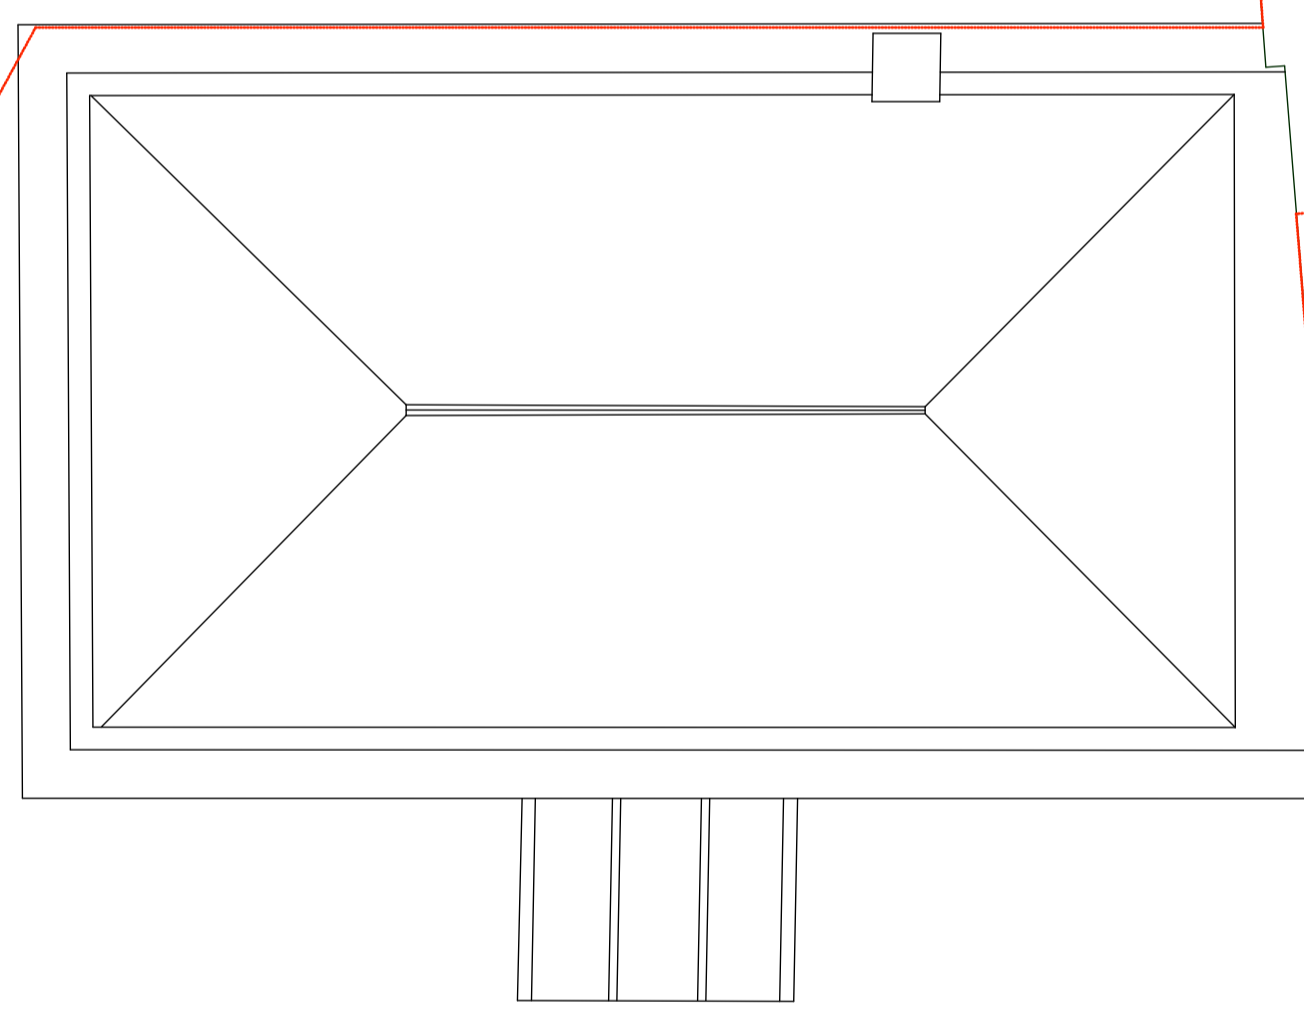
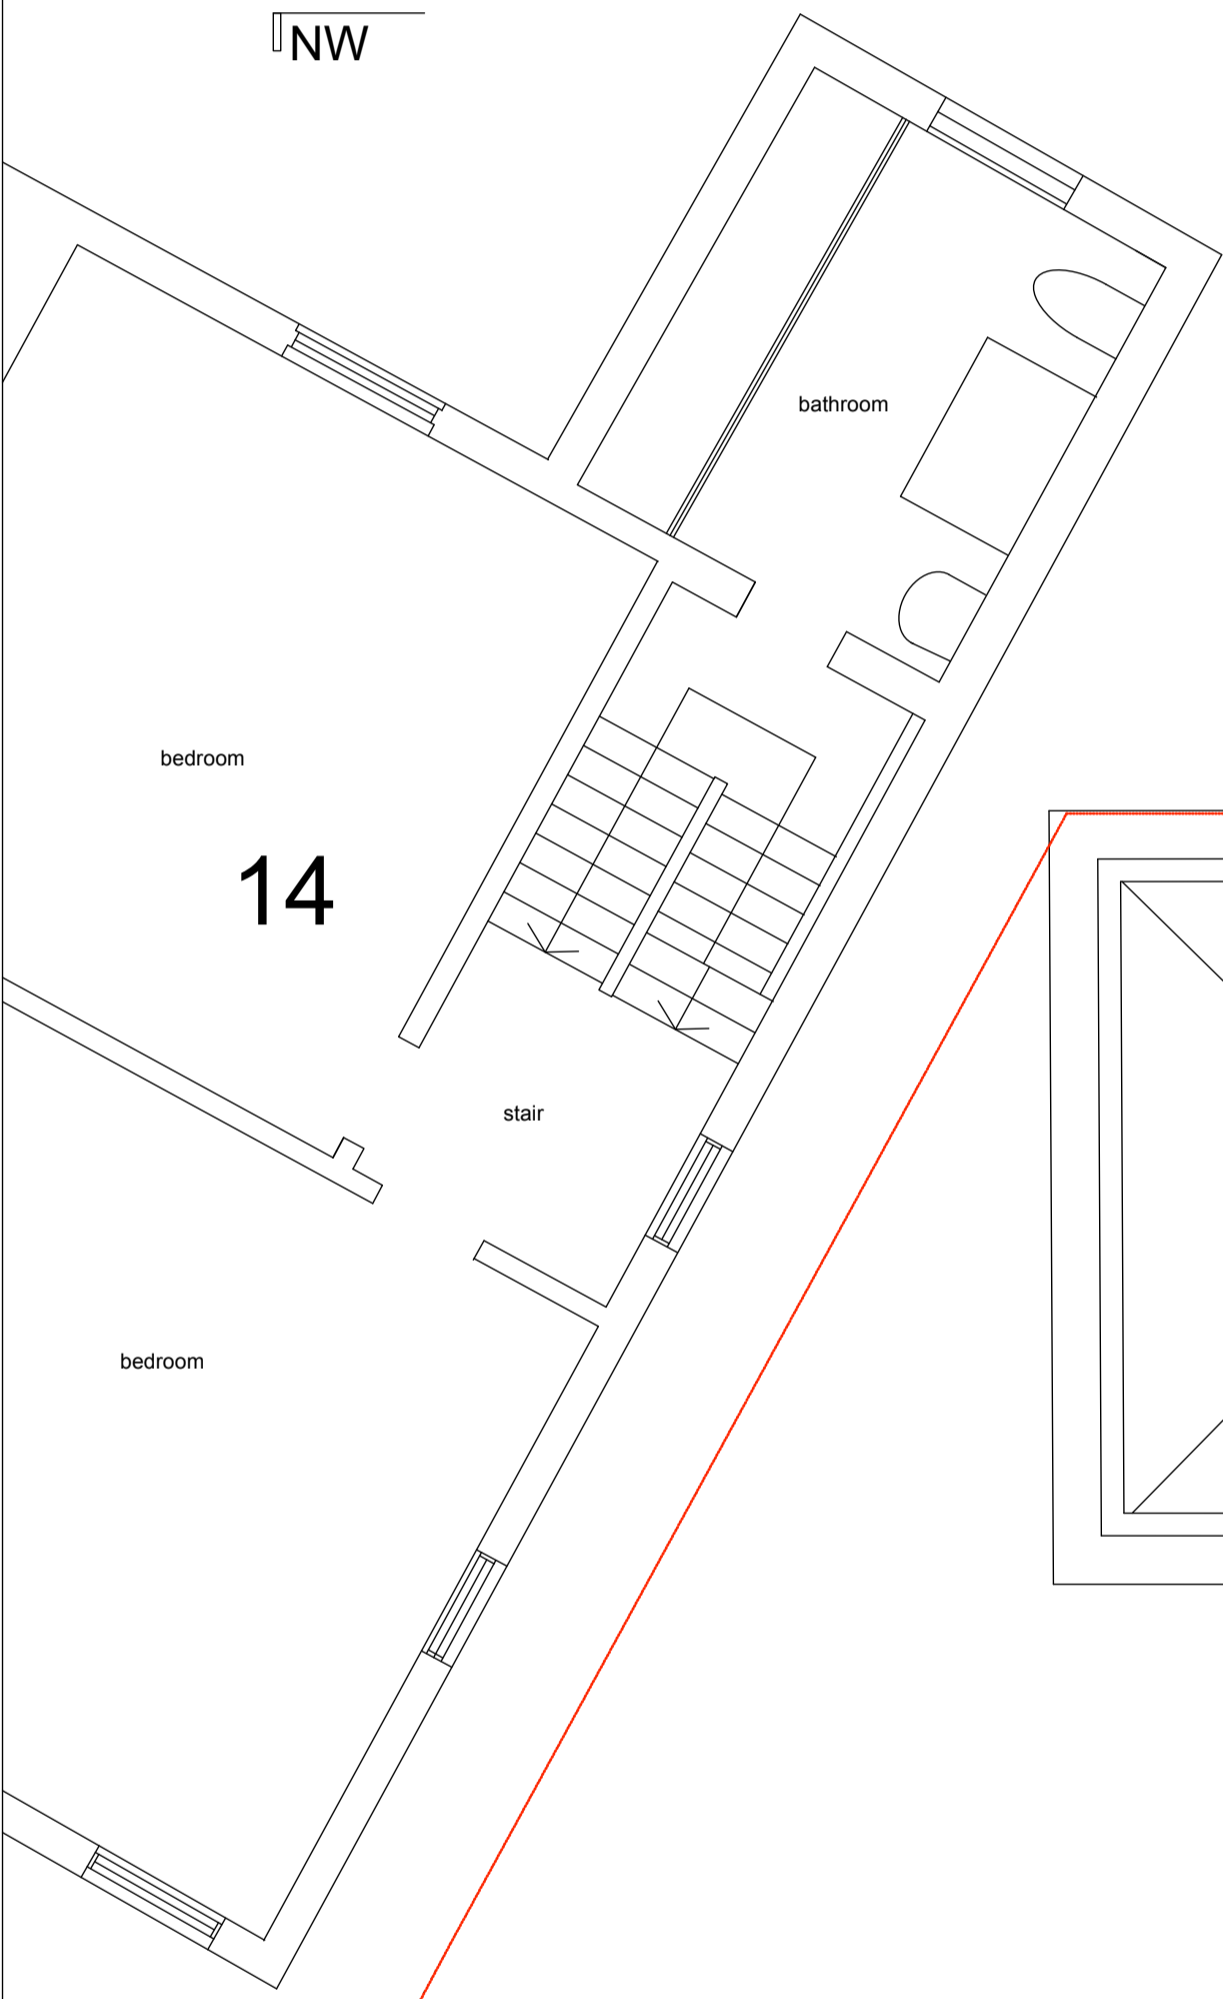


NW

MS
C


A
NE

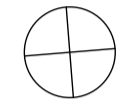


15

15a

MS
C

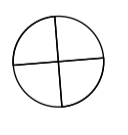

A
NE

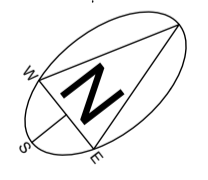

scale 1:50 /print @ A2
0 1000 2000

WOOLLACOTT GILMARTIN ARCHITECTS
48b Netherhall Gardens London NW3 5RG
0207 431 9983 wgarchitects@mac.com
07933 672 917 woollacottgilmartin.com

15a Parliament Hill
New House
03.03.2016
Existing
Plan: Second Floor

SE

x/1:50/002