



SCENARIO A - SINGLE MOVEMENT

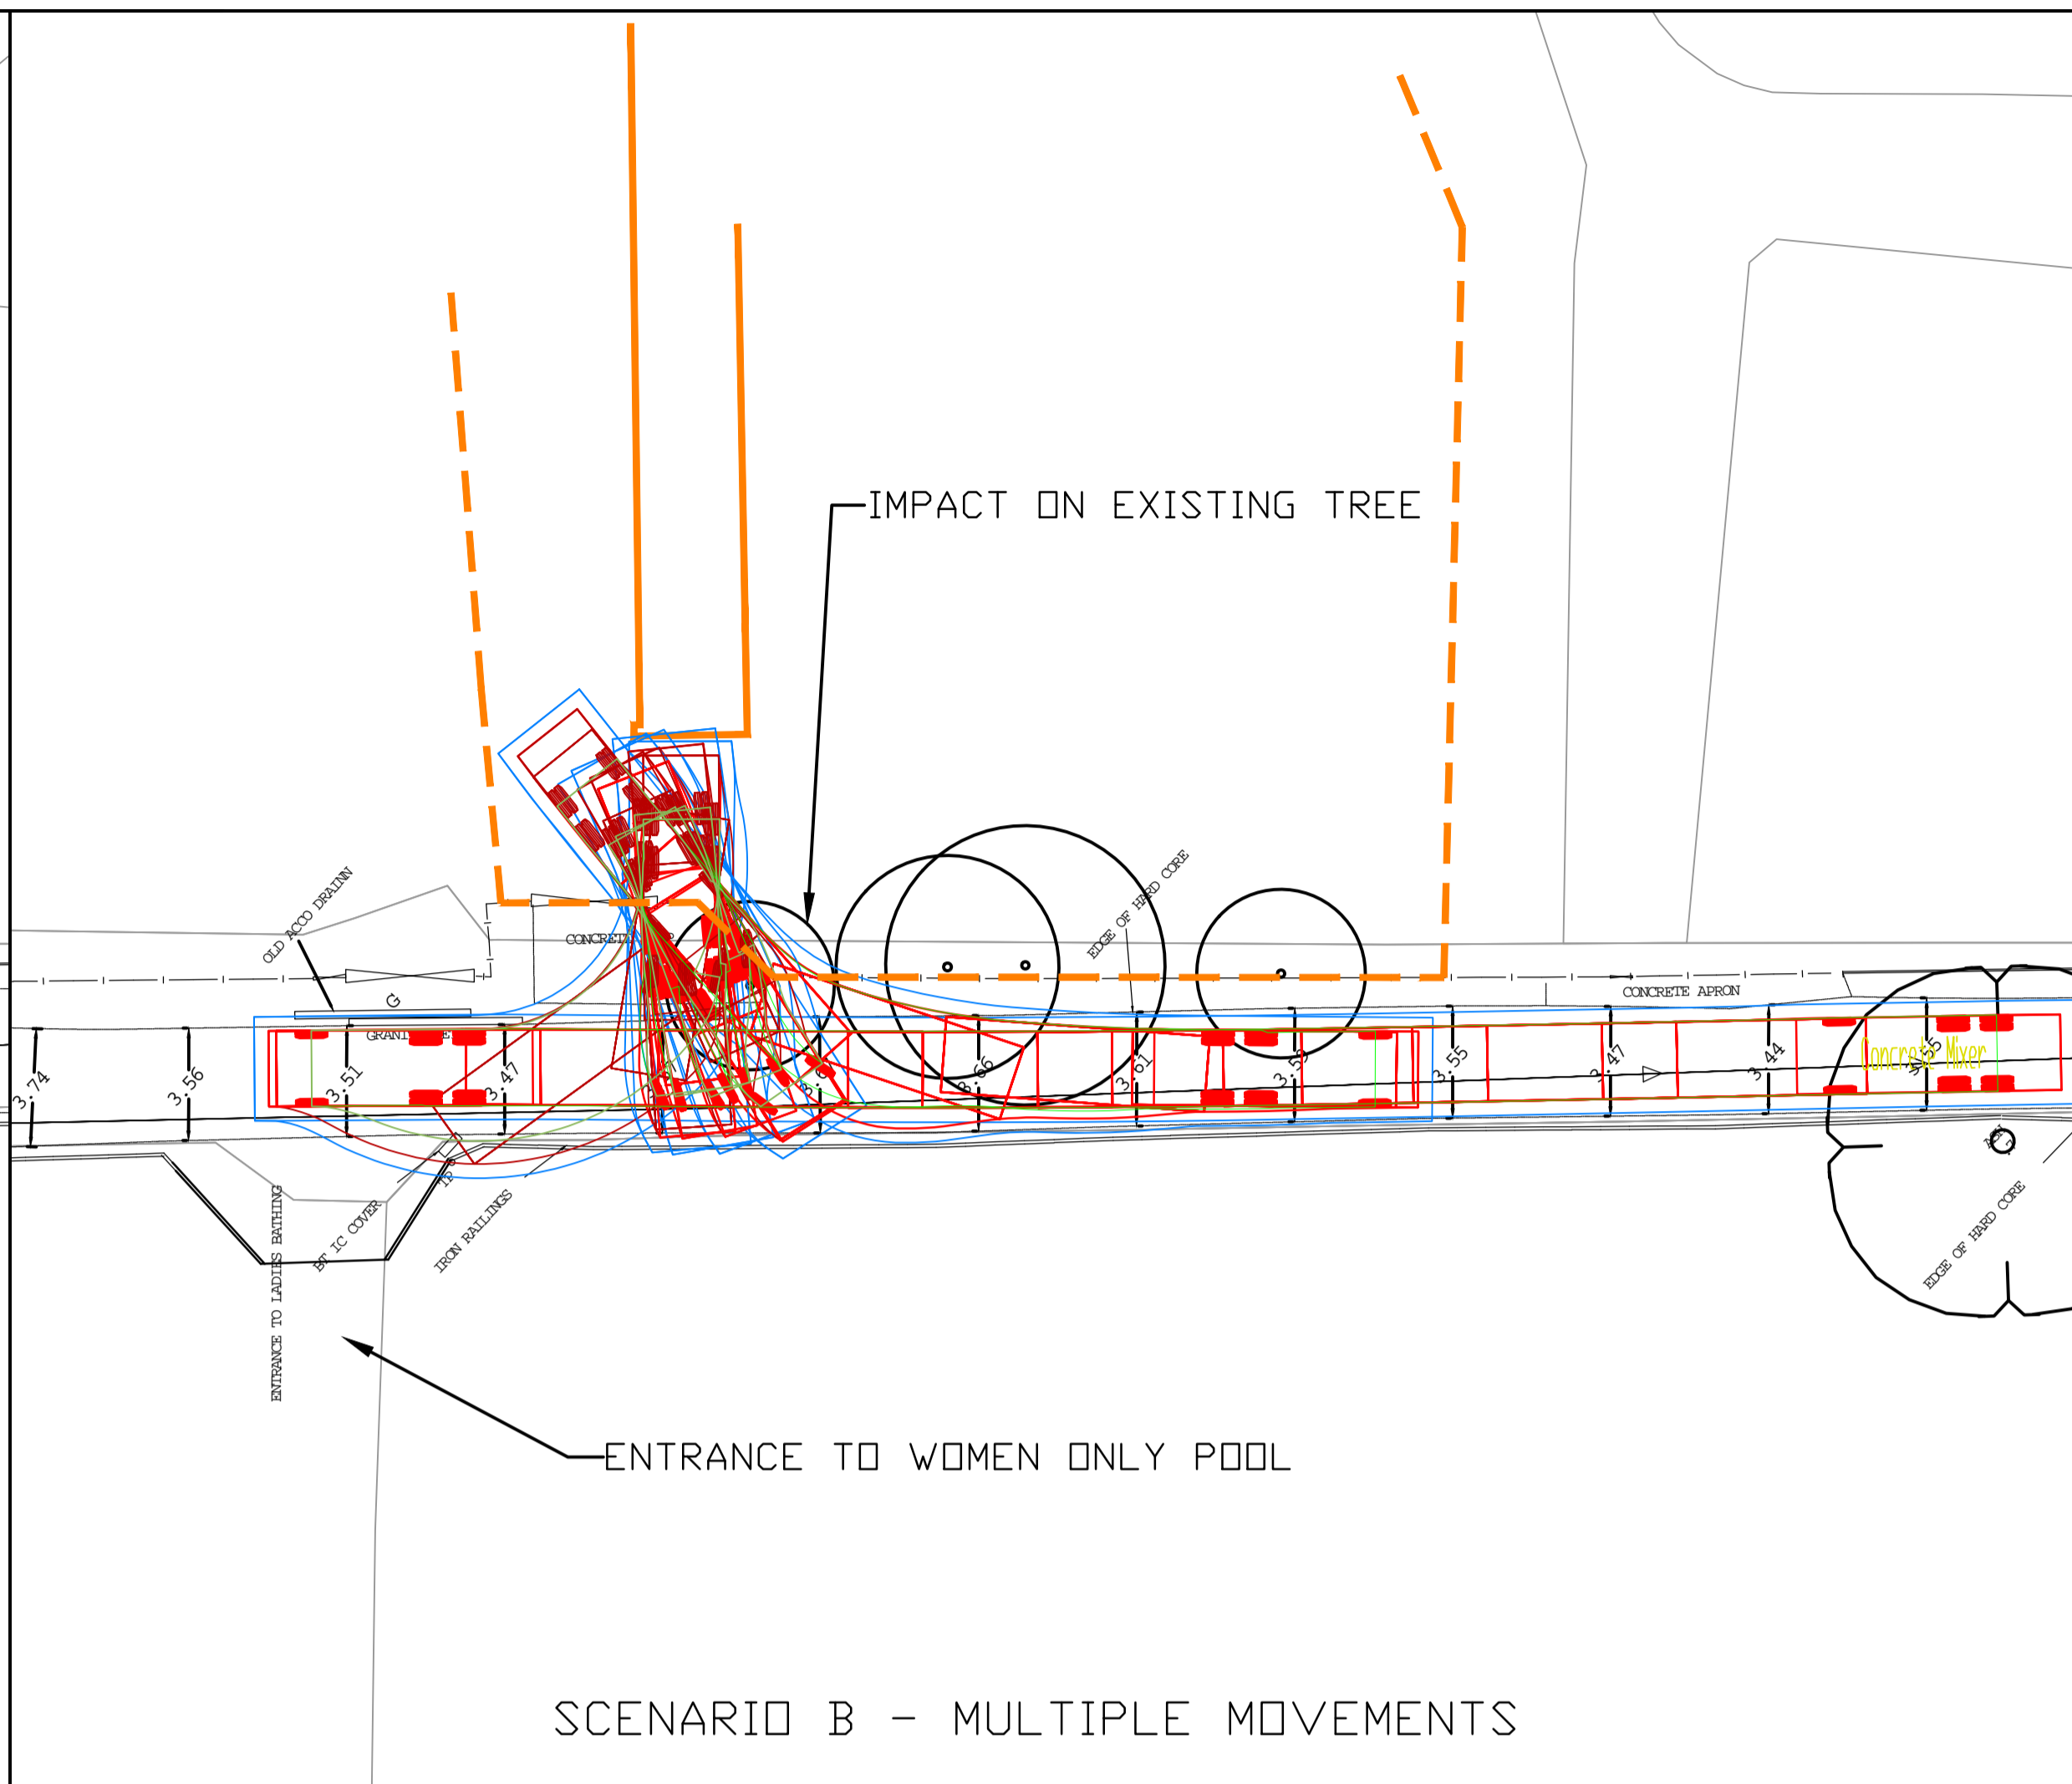



SCENARIO B - MULTIPLE MOVEMENTS

DO NOT SCALE
 KEY:
 — WATER HOUSE BUILDING BOUNDARY
 - - - PROPERTY BOUNDARY

NOTES:
 1. SWEEP PATH ANALYSIS ON TOPO SURVEY CLARKE CONSULTANCY LTD DRAWING HH 09-13
 2. 450MM OFFSET TO VEHICLE APPLIED FOR SAFE CLEARANCE
 3. NO TURNING ON THE SPOT

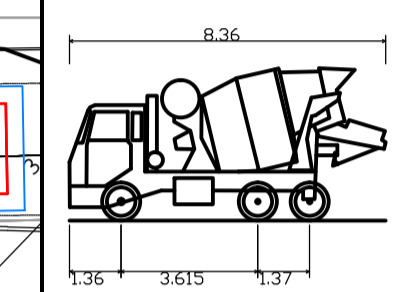

Concrete Mixer
 Overall Length 8.360m
 Overall Width 2.390m
 Overall Body Height 4.027m
 Min Body Ground Clearance 0.356m
 Max Track Width 0.413m
 Lock to Lock Time 00:00s
 Kerb to Kerb Turning Radius 0.210m

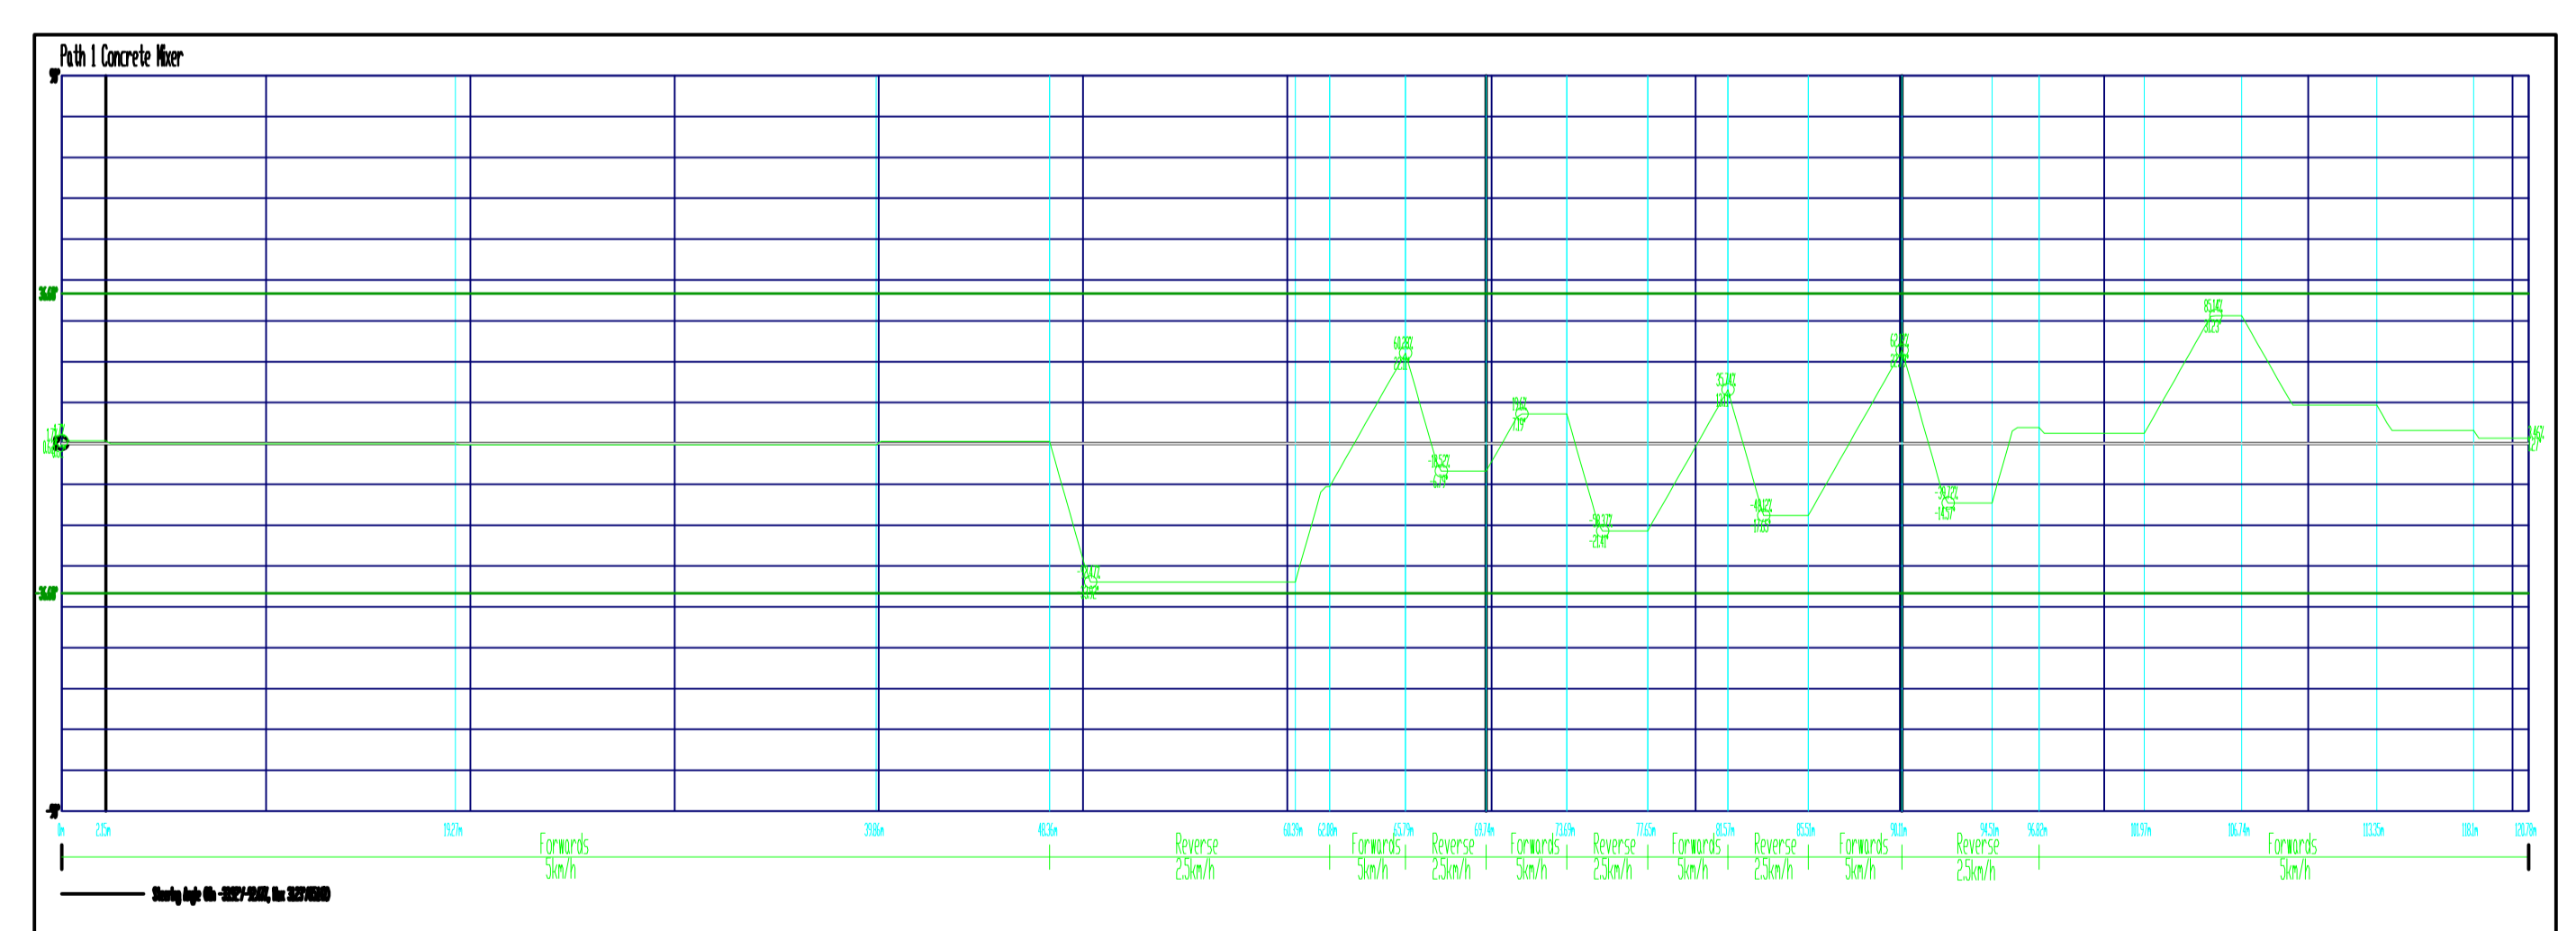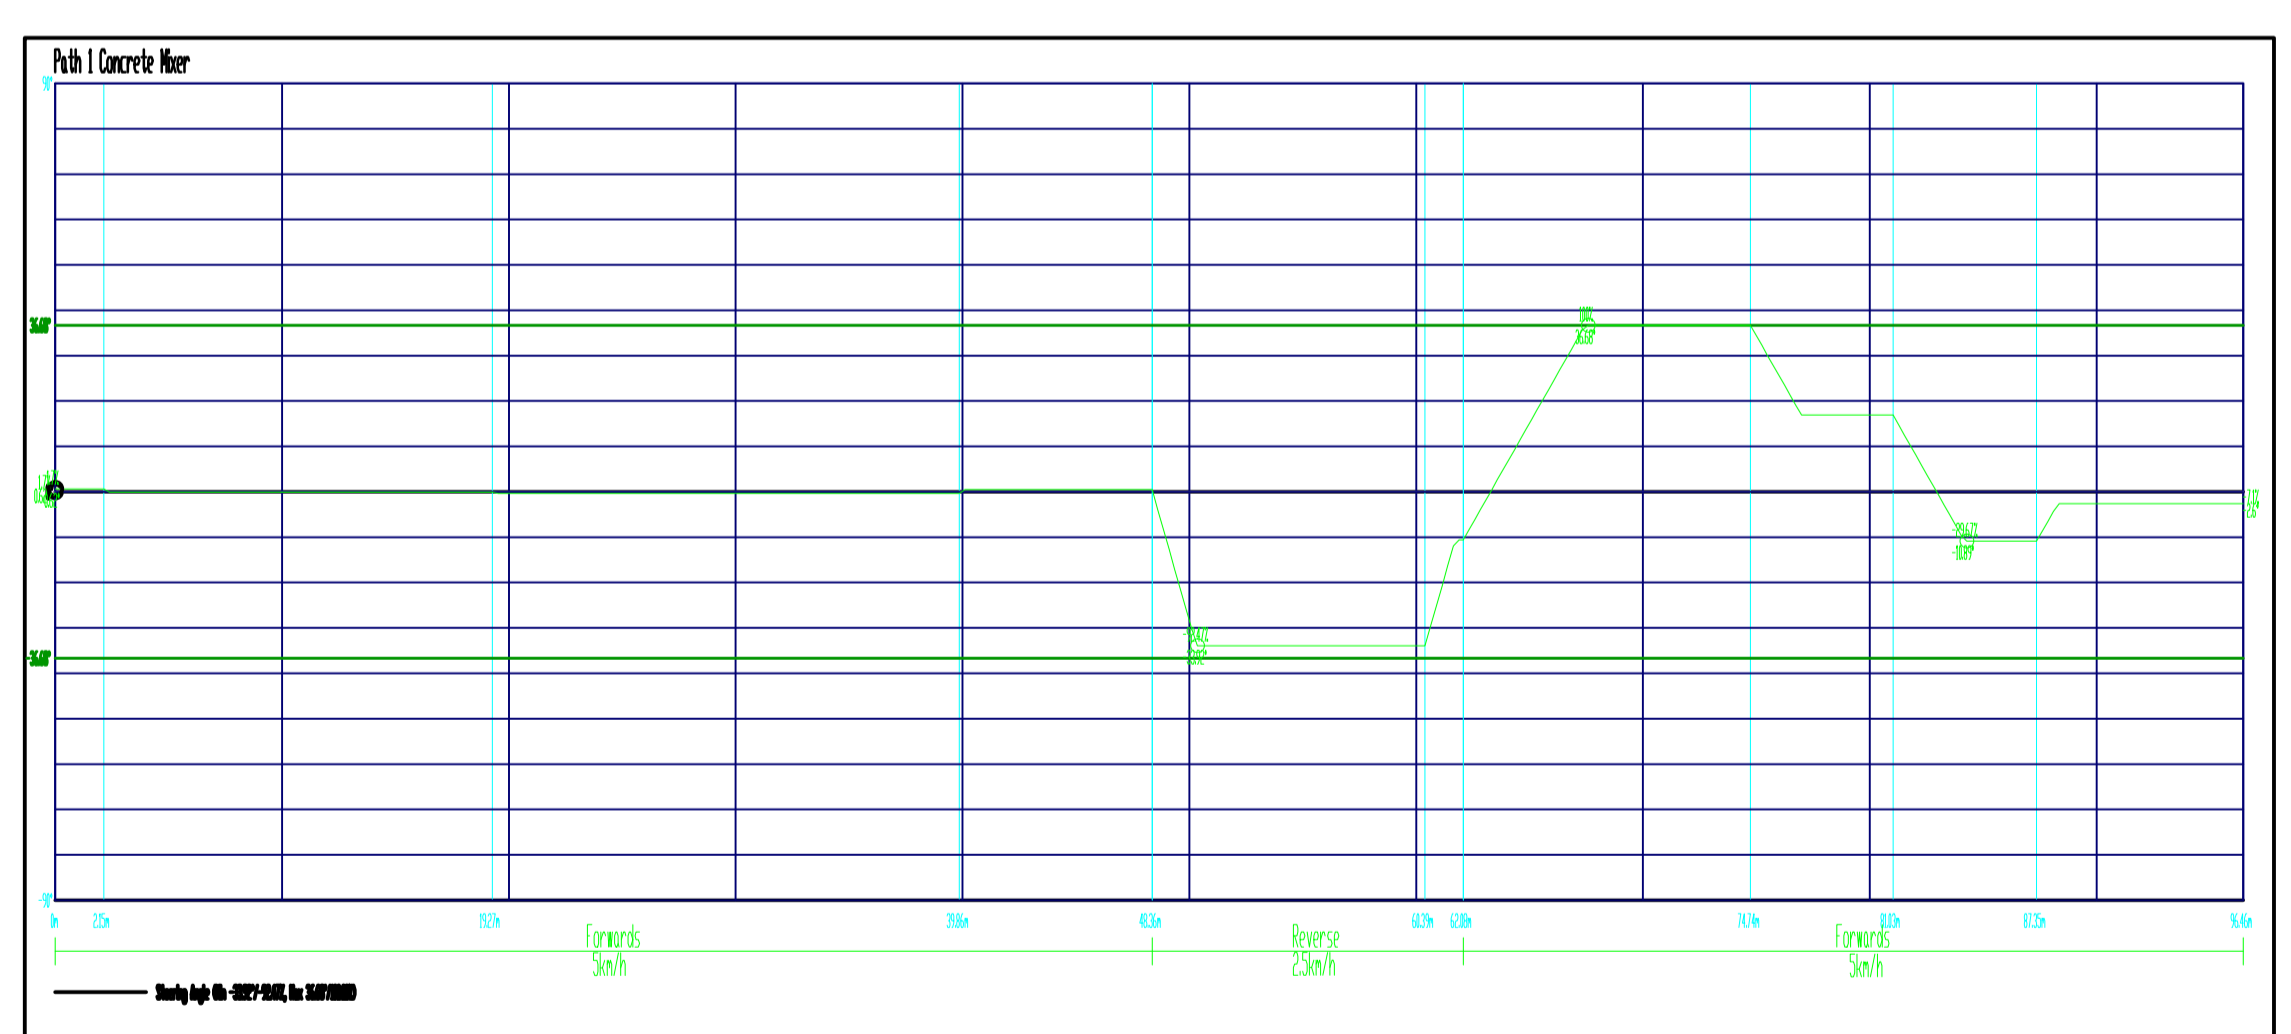

REV	DATE	BY	DESCRIPTION	CHK	APD
A	28/01/16	MC	FIRST ISSUE	JOC	JOC

DRAWING STATUS: FOR INFORMATION ONLY

WSP | **PARSONS BRINCKERHOFF**

WSP House, 70 Chancery Lane, London, WC2A 1AF
 Tel: +44 (0)20 7314 5000 Fax: +44 (0)20 7314 5099
 www.wspgroup.com www.pbworld.com

CLIENT: FPRA
 PROJECT: FITZROY PARK
 TITLE: MILL FIELD LANE
 8.4m CONCRETE MIXER
 SWEEP PATH ANALYSIS

SCALE @ A1: 1:50
 CAD FILE: 7453-ATR-003.DWG
 PROJECT NO: 70017453
 DESIGNER: JOC
 DESIGN-DRAWN: MC
 DRAWING NO: 7453-ATR-003
 DATE: January 16
 REV: A

APPROVED: JOC
 © WSP Group Ltd

L:\70017453 - FITZROY PARK/E MODELS AND DRAWINGS/DEVELOPMENT/AUTOCAD/ATR AUTOTRACK/7453-ATR-003.DWG 28/01/2016 19:13:01 O'Connor, James