

PROPOSED RECEPTION PLAN


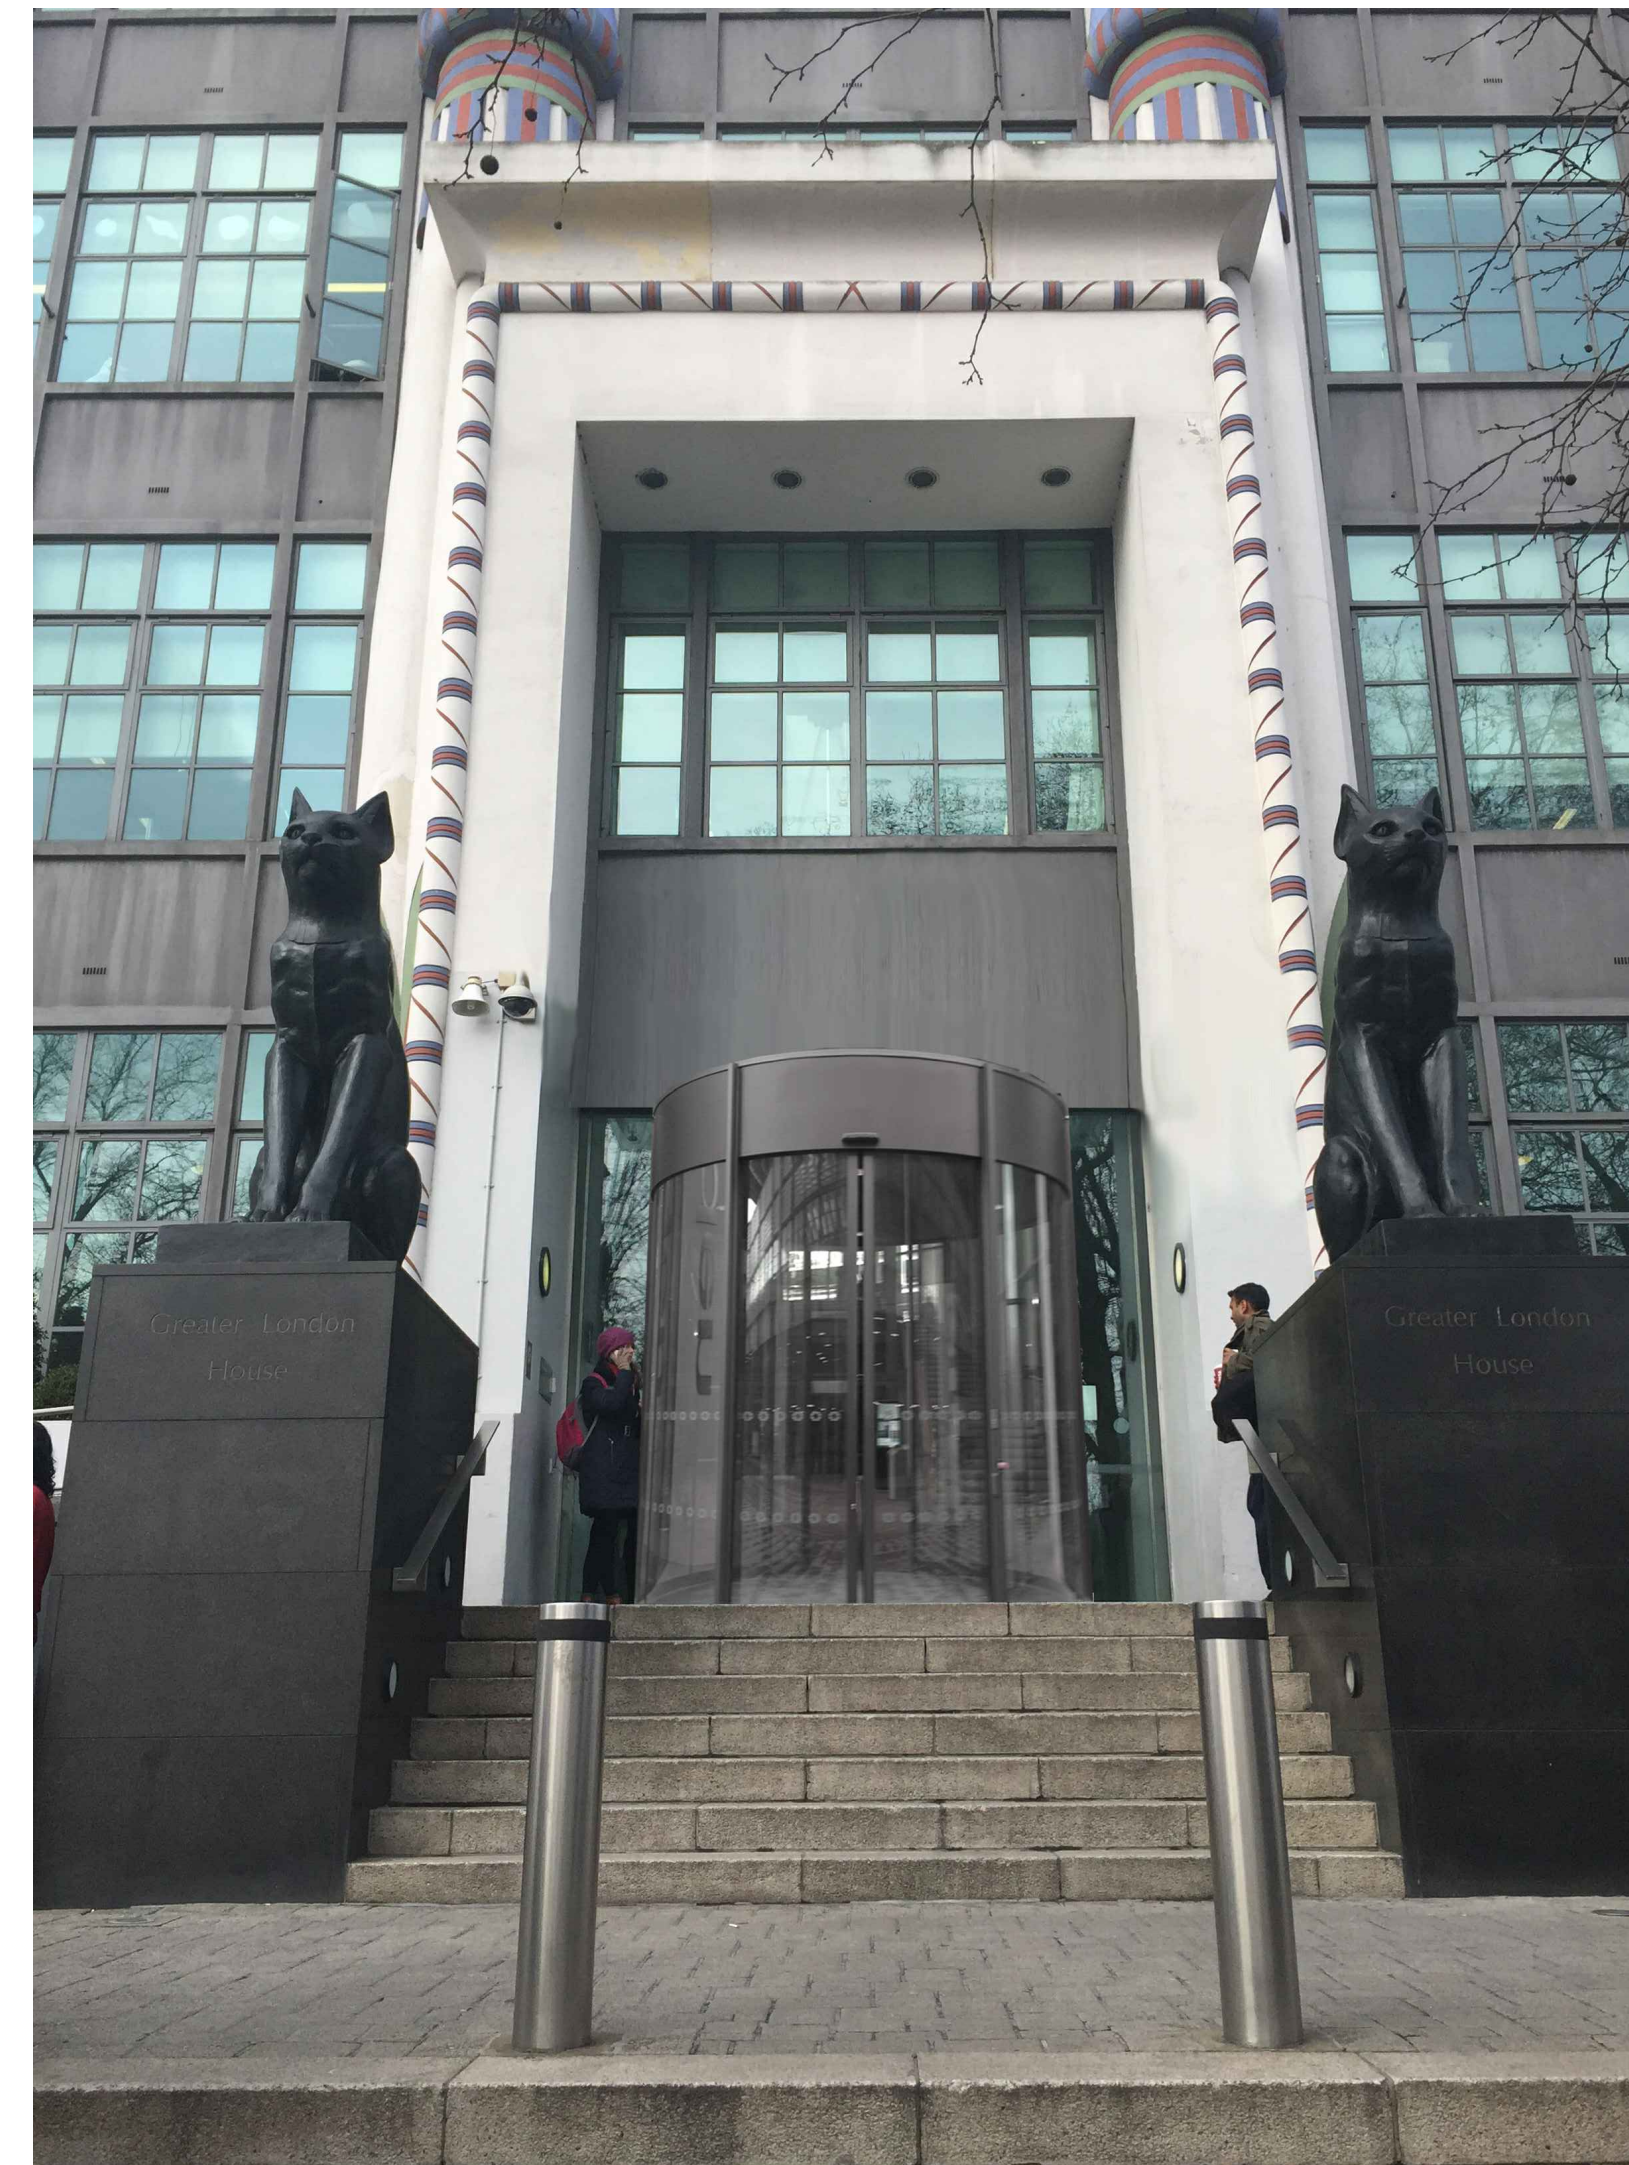


IMAGE OF PROPOSED NEW ENTRY DOORS

- NO INTERNAL RAMP / LEVEL ENTRY.
- CIRCULAR SLIDING DOORS (GLAZED), (EXISTING CANOPY REMOVED)
- EXTERNAL LANDING RAISED TO MEET INTERNAL FLOOR LEVEL. NEW FINISH TO BE ANTHRACITE LIMESTONE (HARDWEARING) FLAMED AND BRUSHED. 1200 X 600mm TILES
- EXISTING EXTERNAL PEDESTRIAN RAMP & BALUSTRADE MODIFIED TO FIT IMPROVED GRADIENT REFER TO DWG 1297-ID-20-300 FOR DETAILS
- 2no BLACK BRONZE CATS ON POLISHED BLACK BASALT PEDESTALS (EXISTING) TO REMAIN
- 8no NEW STONE STEPS. NEW FINISH TO BE ANTHRACITE LIMESTONE (HARDWEARING) FLAMED AND BRUSHED. REFER TO DWG 20-300 FOR MORE DETAIL.
- GREY BRICK VEHICLE RAMP (EXISTING) TO REMAIN
- STAINLESS STEEL BOLLARDS (EXISTING) TO REMAIN
- 7no EXISTING STEPS REFINISHED. NEW FINISH TO BE ANTHRACITE LIMESTONE (HARDWEARING) FLAMED AND BRUSHED.

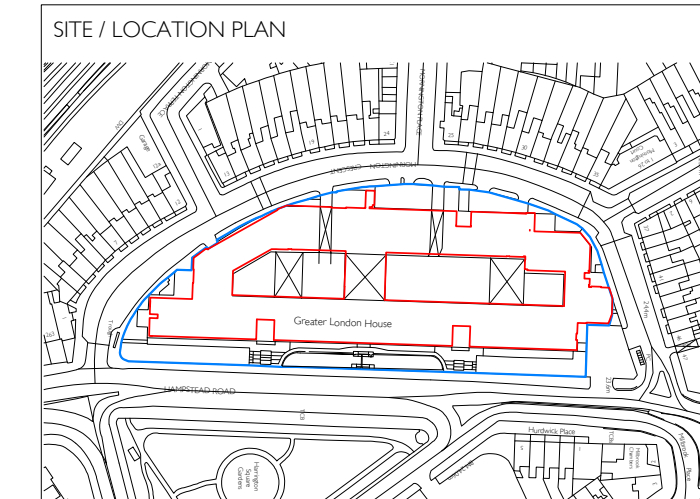

DO NOT SCALE FROM THIS DRAWING

THE CONTRACTOR SHALL CHECK AND VERIFY ALL DIMENSIONS ON SITE AND REPORT ANY DISCREPANCIES TO FORME BEFORE PROCEEDING WITH THE WORKS

PAPER SIZE  
A1

This drawing is copyright protected and must not be reproduced without the prior written agreement ©forme uk

REV	DATE	BY	NOTES
P3	07.03.2016	DCH	NEW FINISH PROPOSED TO EXTERNAL LANDING AND STEPS
P2	12.11.2015	DCH	RAMP GRADIENT DESCRIPTION REVISED

PROJECT TITLE  
**Greater London House Reception**  
Greater London House  
180 Hampstead Road  
London NW1 7XQ

DRAWING TITLE  
**MAIN ENTRANCE PROPOSED PLAN**  
SCALE REVISION  
1:50 @ A1 P3

DATE ORIGINATOR  
CHECKED APPROVED

STATUS  
**PLANNING**

DRAWING NUMBER  
**1297-ID-20-200**

**formə UK**  
INTERIOR ARCHITECTURE

NUTMEG HOUSE 60 GAINSFORD STREET  
BUTLERS WHARF LONDON SE1 2NY  
T +44 (0)20 7378 1340 F +44 (0)20 7407 9019  
E DESIGN@FORMEUK.COM WWW.FORMEUK.COM