


Example of panel repair where apertures require repair.
New timber infills to match existing timber, pieced in on site to suit individual repair required.

ENGLISH HERITAGE (2012). Practical Building Conservation: Timber. Farnham: Ashgate Publishing Limited.


EXAMPLES OF REPAIR TO WALL PANELLING *IN SITU*

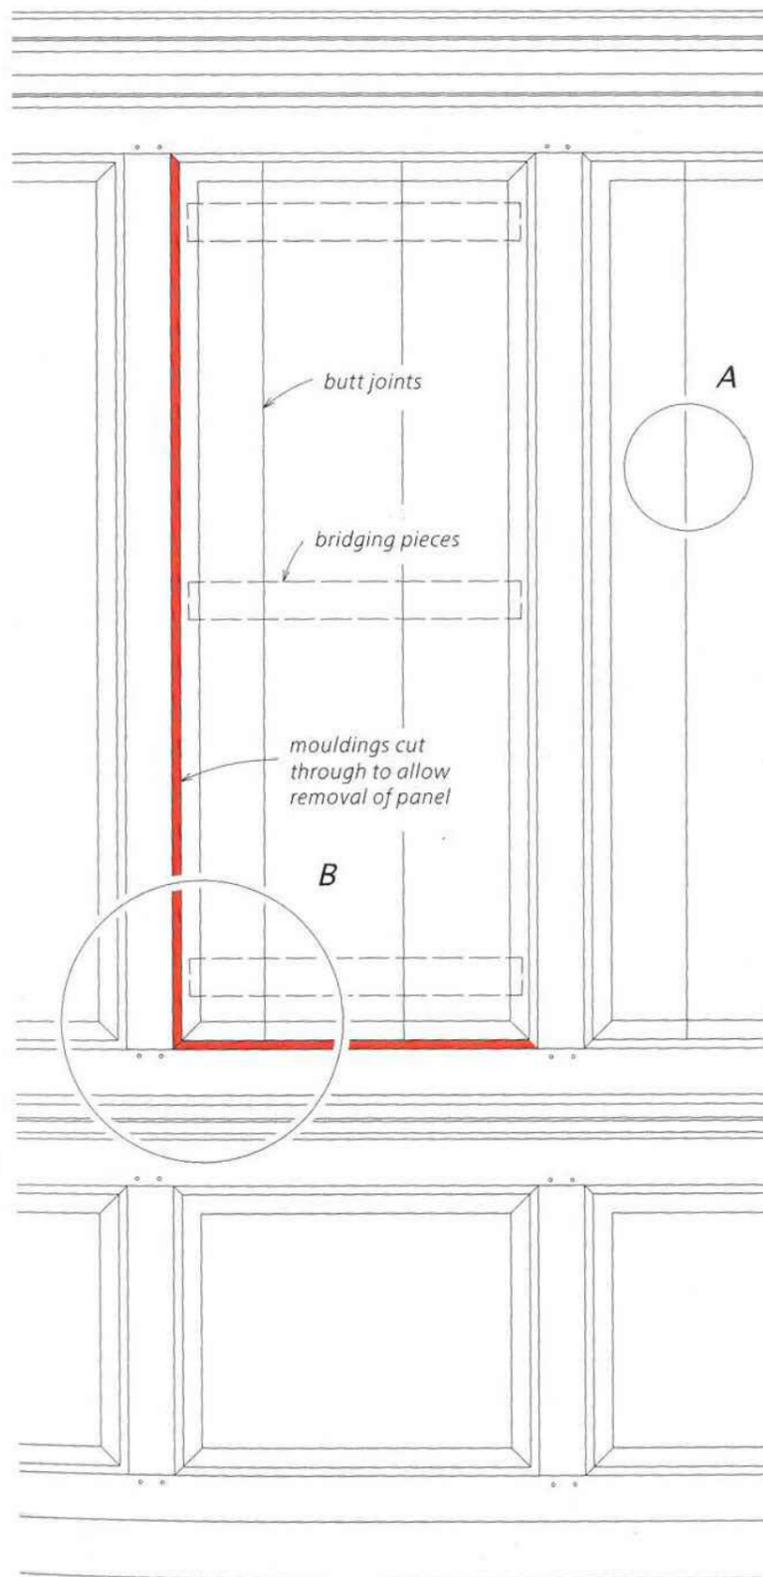

Proposed method for repairing splitting of timber.

DETAIL AT A


In situ repair to open joint between component boards of panel

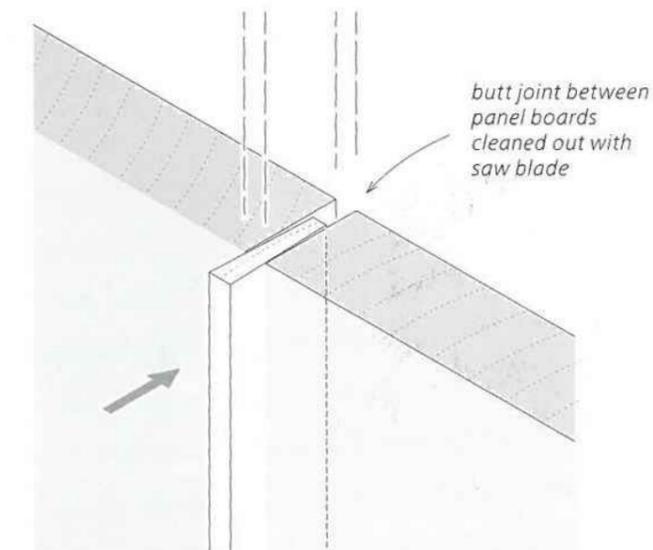

Tapered timber fillet inserted into joint and fixed with glue; surplus timber planed flush with face of panel once glue has set

DETAIL AT B

Panel removed from framing for repair

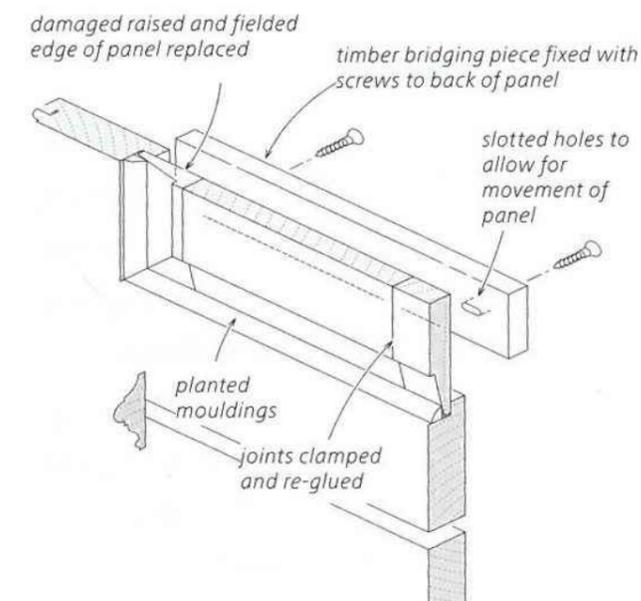

Notes:
Drawings are based on survey data and may not accurately represent what is physically present.
Do not scale from this drawing. All dimensions are to be verified on site before proceeding with the work.
All dimensions are in millimeters unless noted otherwise.
Purcell shall be notified in writing of any discrepancies.

| | | | | |
|-------------|------------|-------|---------|-------------|
| First Issue | 07.05.2015 | VT | RF | |
| ISSUE | DATE | DRAWN | CHECKED | DESCRIPTION |

| | |
|---------|-------------------------|
| CLIENT | Kay Georgiou Solicitors |
| PROJECT | 40 Great James Street |

| | |
|----------------|-----------------------------------|
| DRAWING TITLE | Proposed Typical Panelling Repair |
| SIZE & SCALE | A3L NTS |
| DRAWING STATUS | ISSUED FOR PLANNING |

| | |
|-------------|---------|
| JOB NUMBER | 235990 |
| DRAWING NO. | C(22)03 |
| REVISION | - |

