

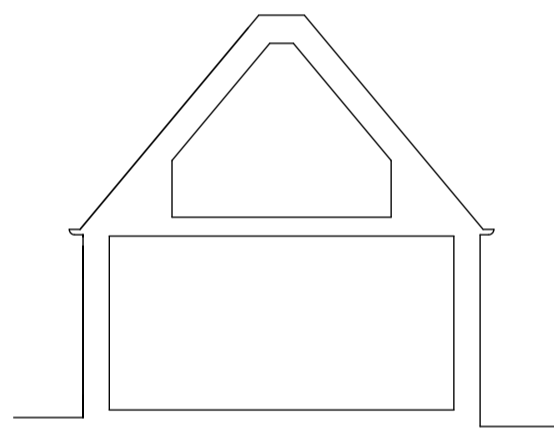



The copyright of this drawing is the property of
 SHAUN KNIGHT ARCHITECTURE LIMITED
 and may not be reproduced in any form without prior
 written consent.

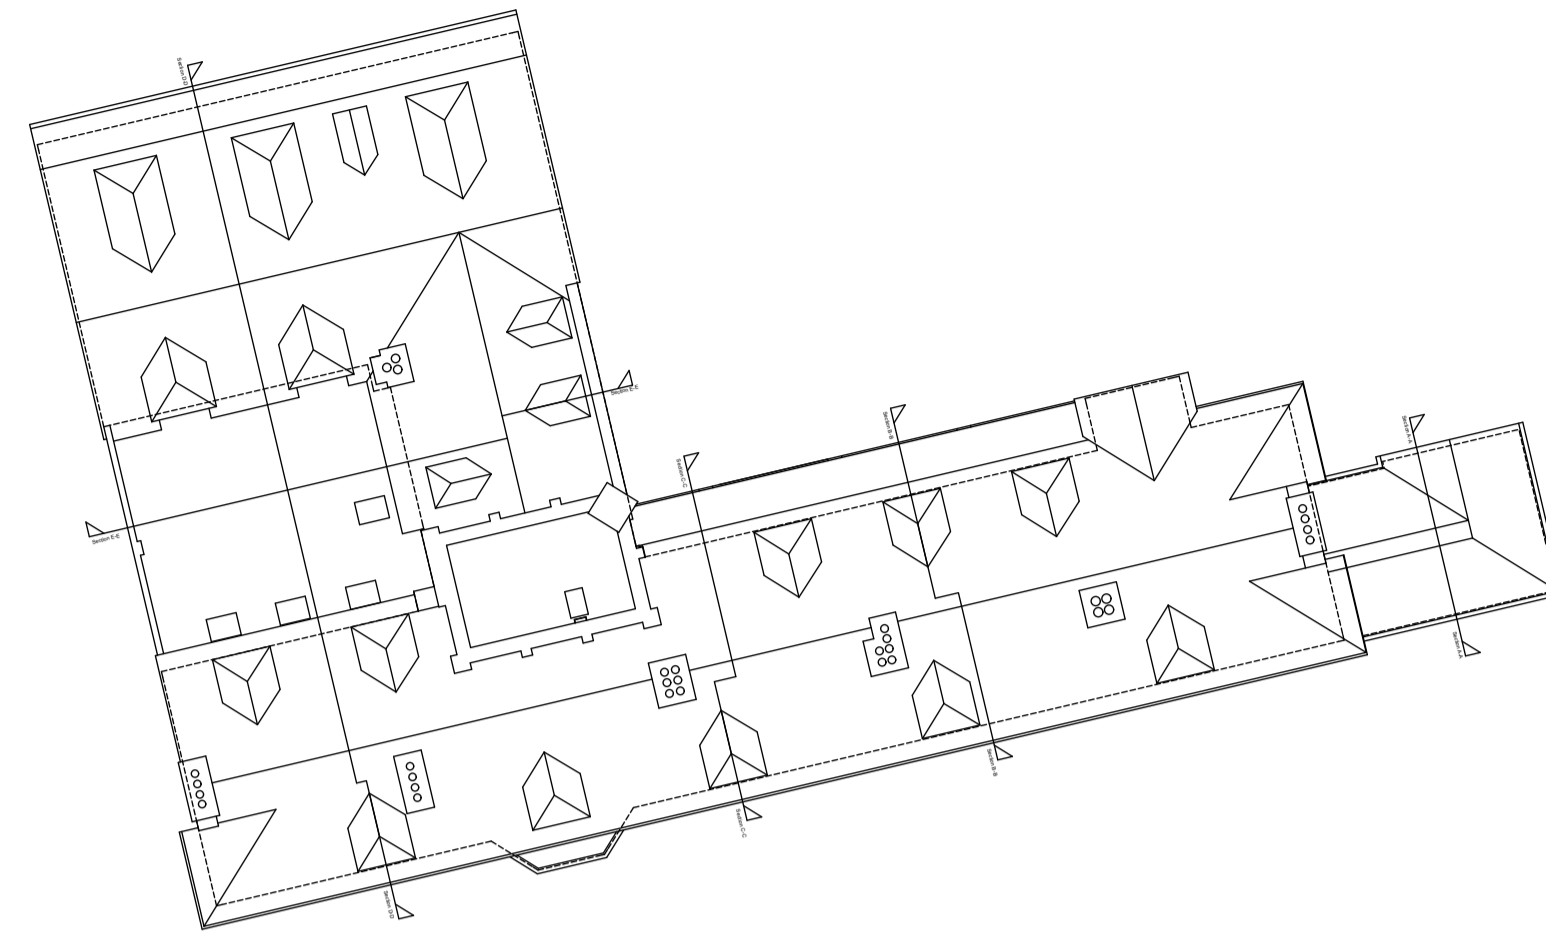


Section A-A
 Datum 57.00m

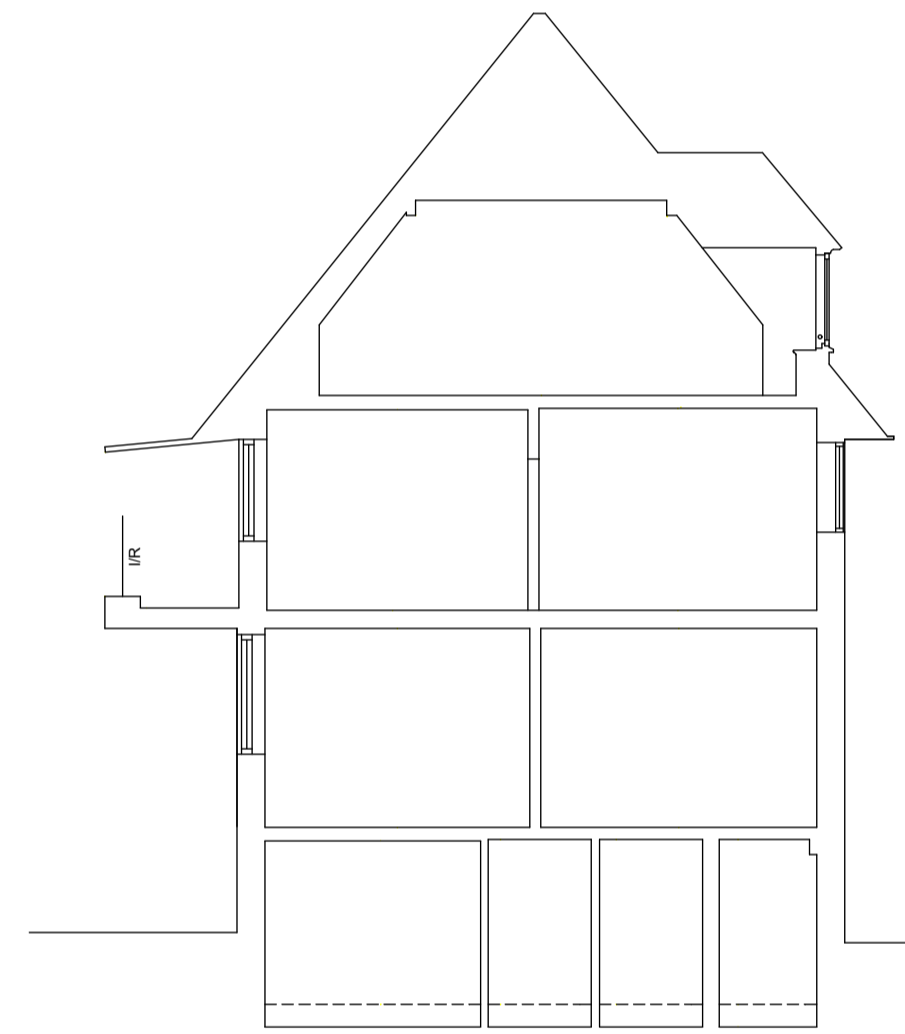


Section C-C
 Datum 57.00m

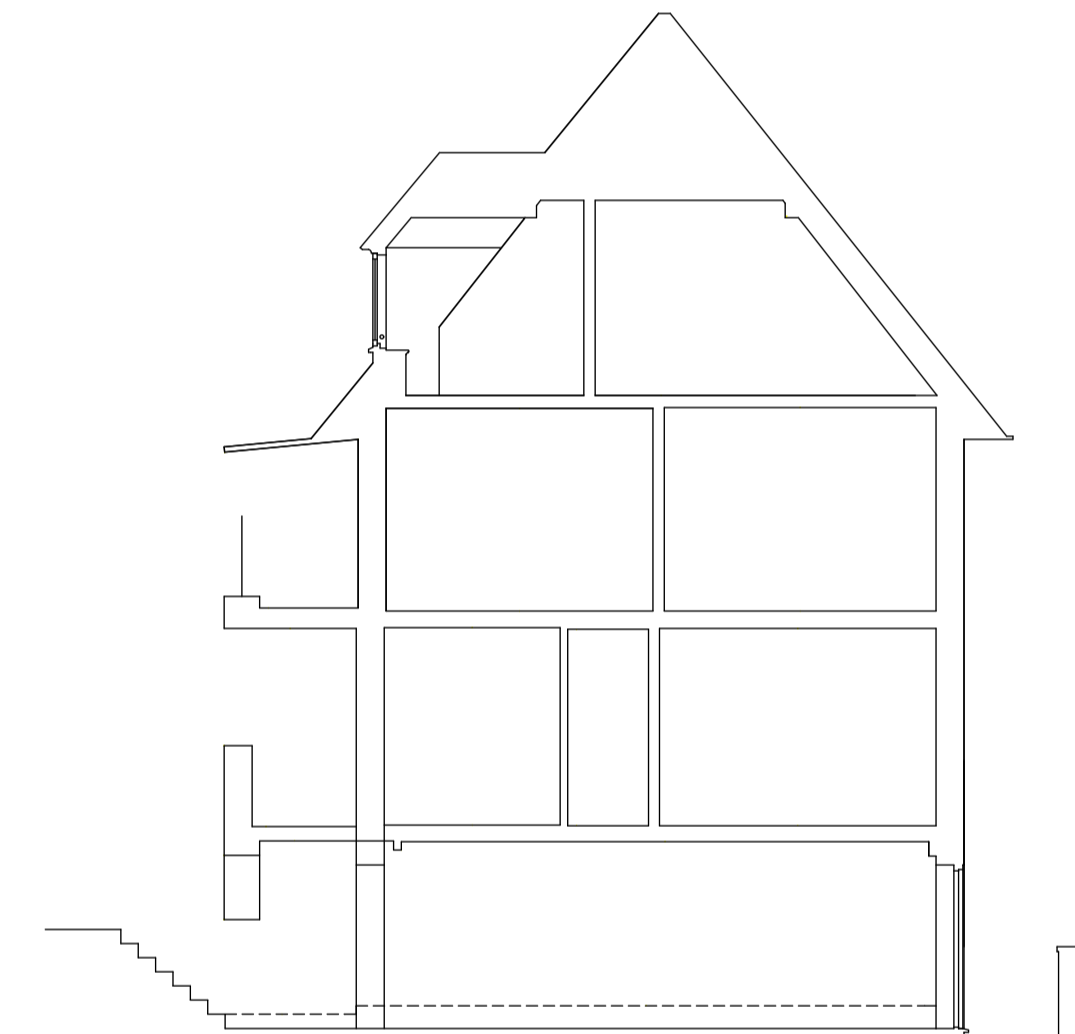

Section B-B
 Datum 57.00m

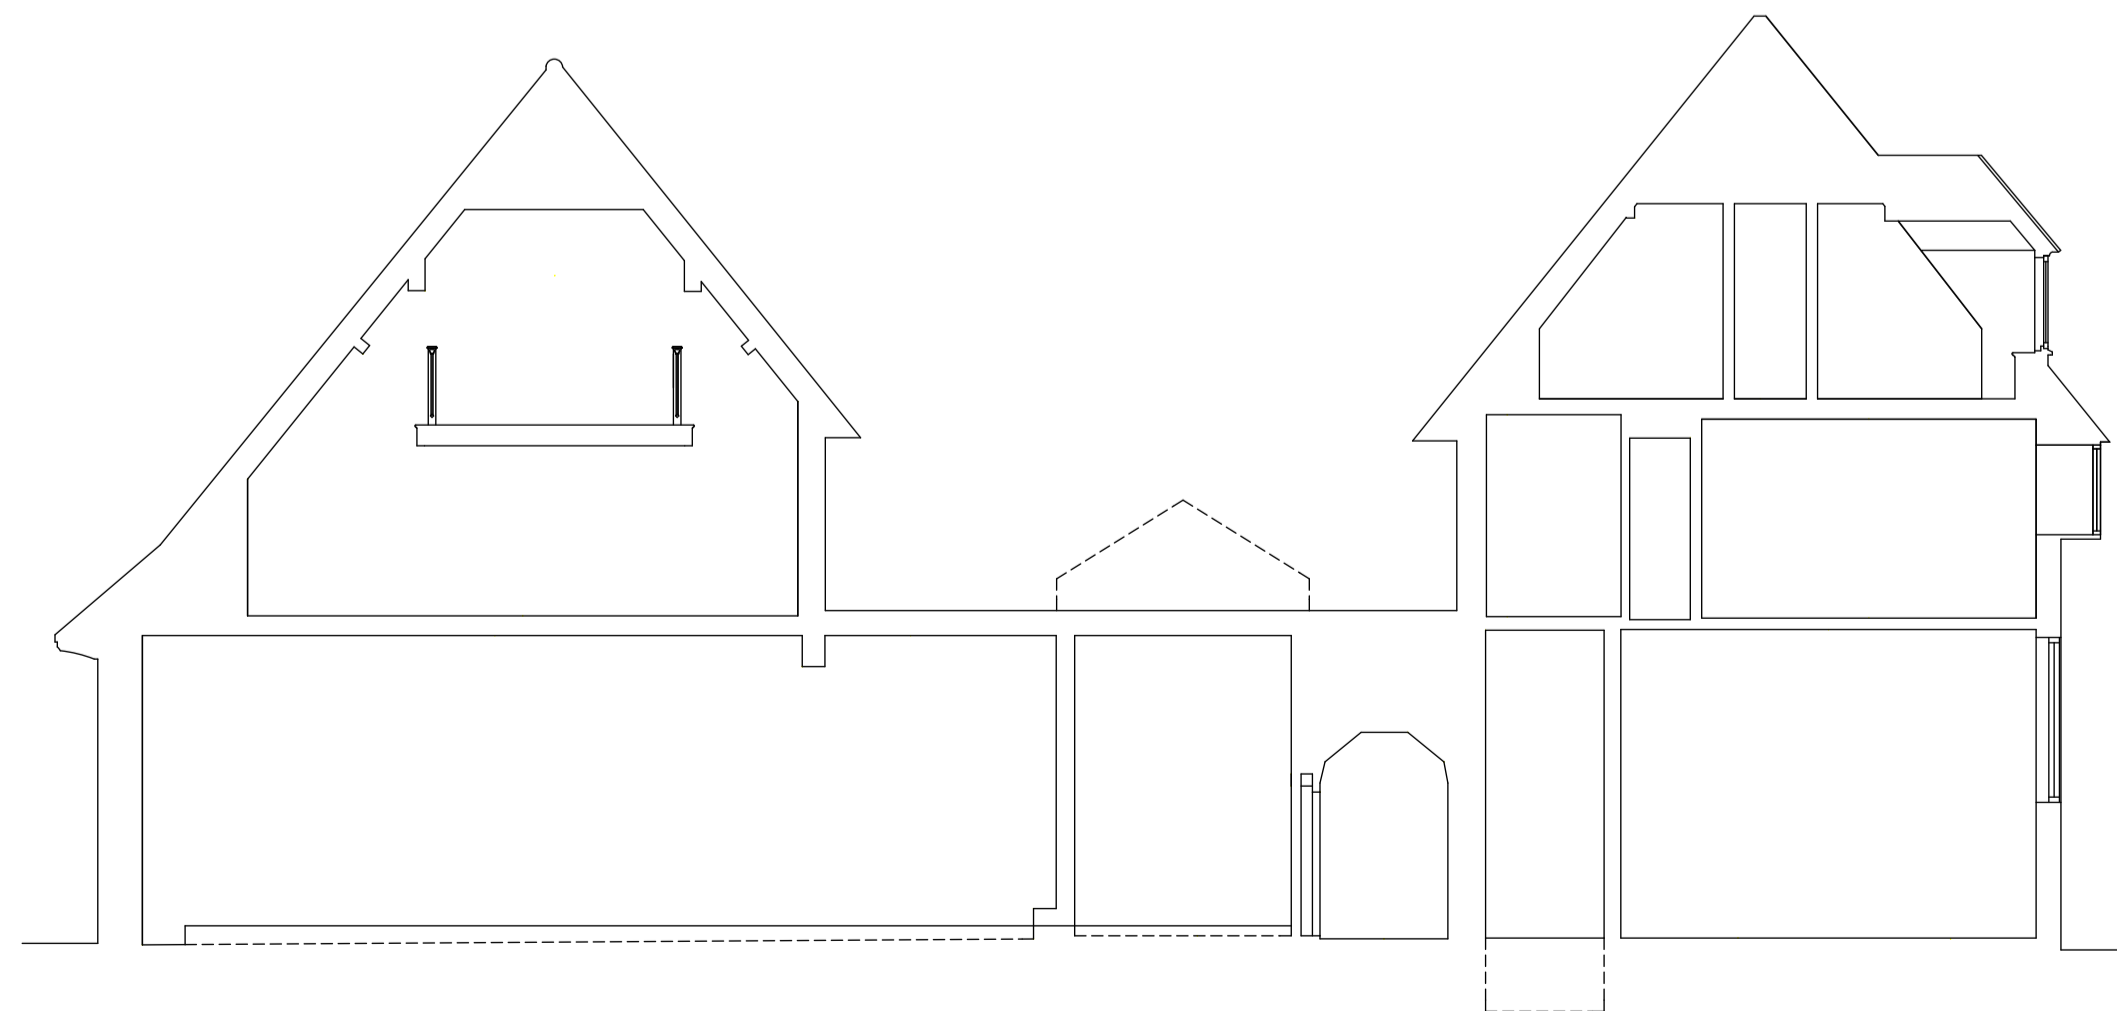

Section D-D
 Datum 57.00m

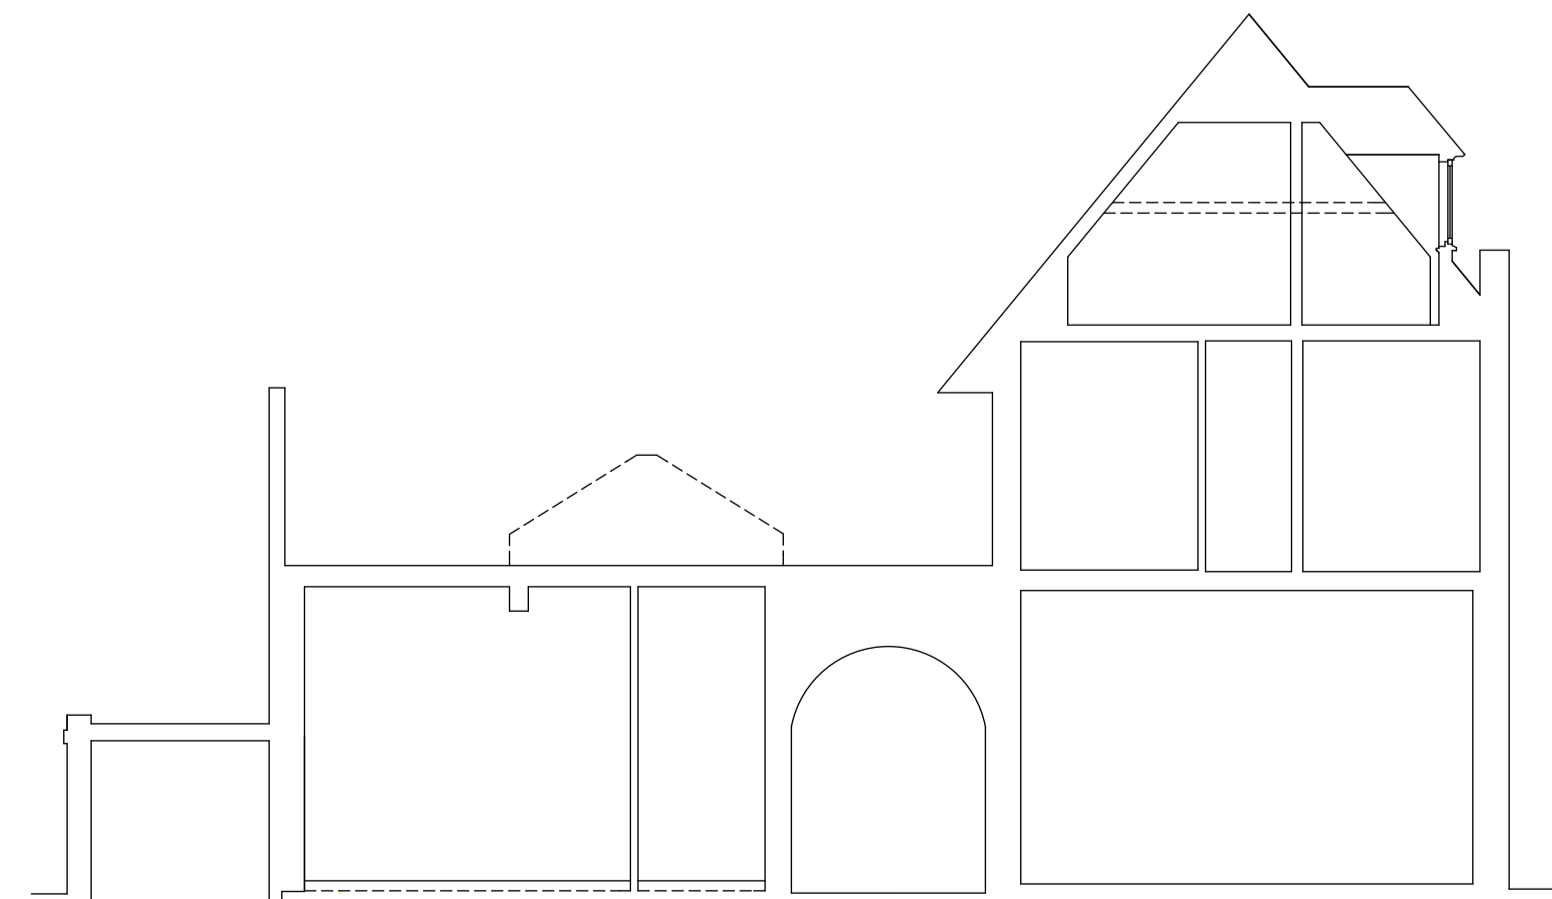

Section E-E
 Datum 57.00m

PLANNING



SHAUN KNIGHT
 ARCHITECTURE

40 FALCON ROAD, HAMPTON
 TW12 2RA
 07824 815 258M
 0208 287 0596T
 E:skarchitecture@hotmail.co.uk
 W:shaunknightarchitecture.com

PROJECT: 36 LANCASTER
 GROVE

TITLE : PROPOSED
 SECTIONS

Date: DECEMBER 2015

Scale: 1:100 Drawn: SDK

DRAWING NUMBER: 057