

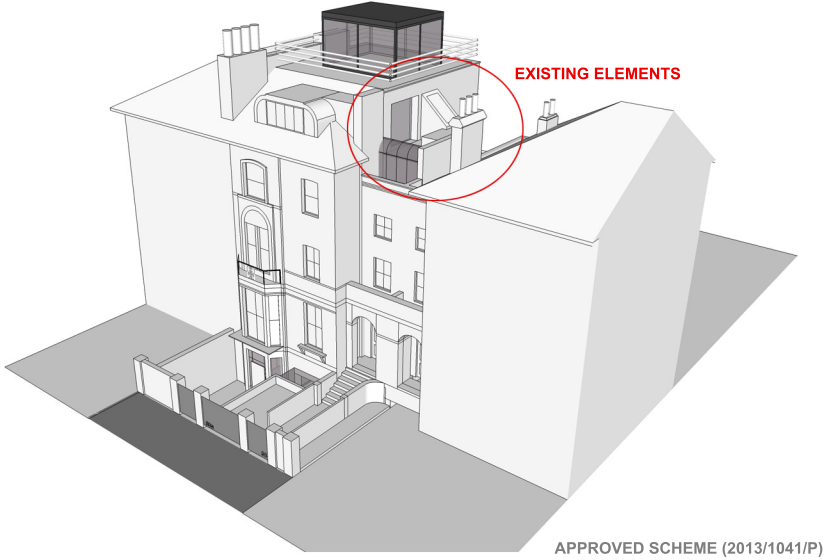


- FRONT ELEVATION -

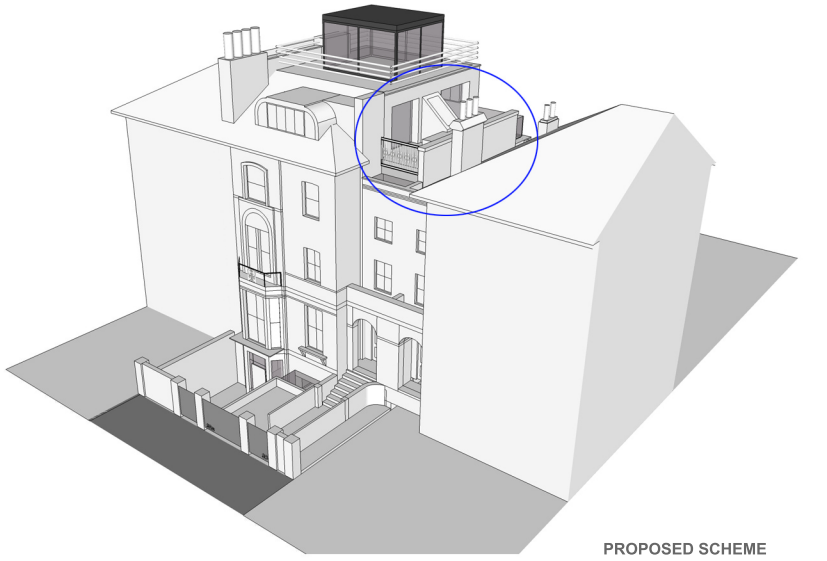

- REAR ELEVATION -

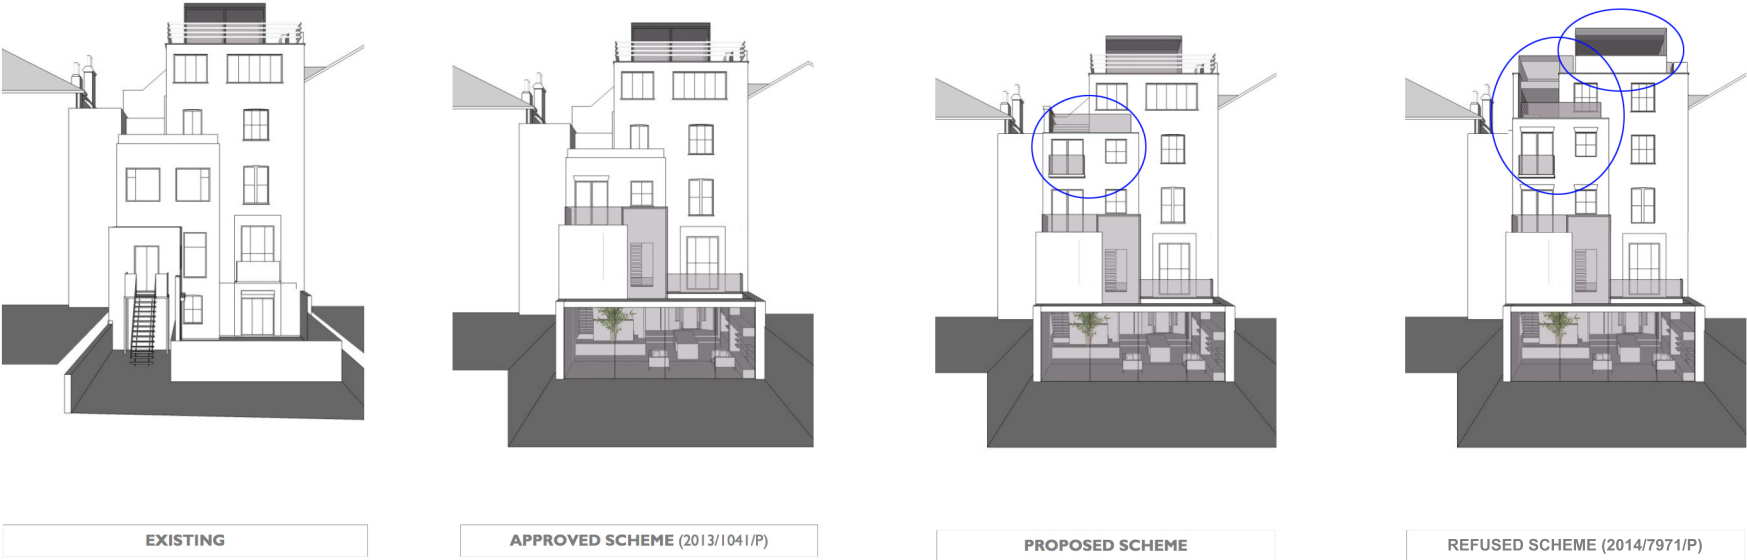

38 REGENT'S PARK ROAD [D - E]
APPLICATION 2016-0276

COMPARISON DIAGRAMS

CURRENT PROPOSALS [APPLICATION 2016-0276]
& PREVIOUS SCHEME [REFUSED APPLICATION 2014-7971]

the DRAWING ROOM 11.02.16

