




existing line of first floor extension number 68

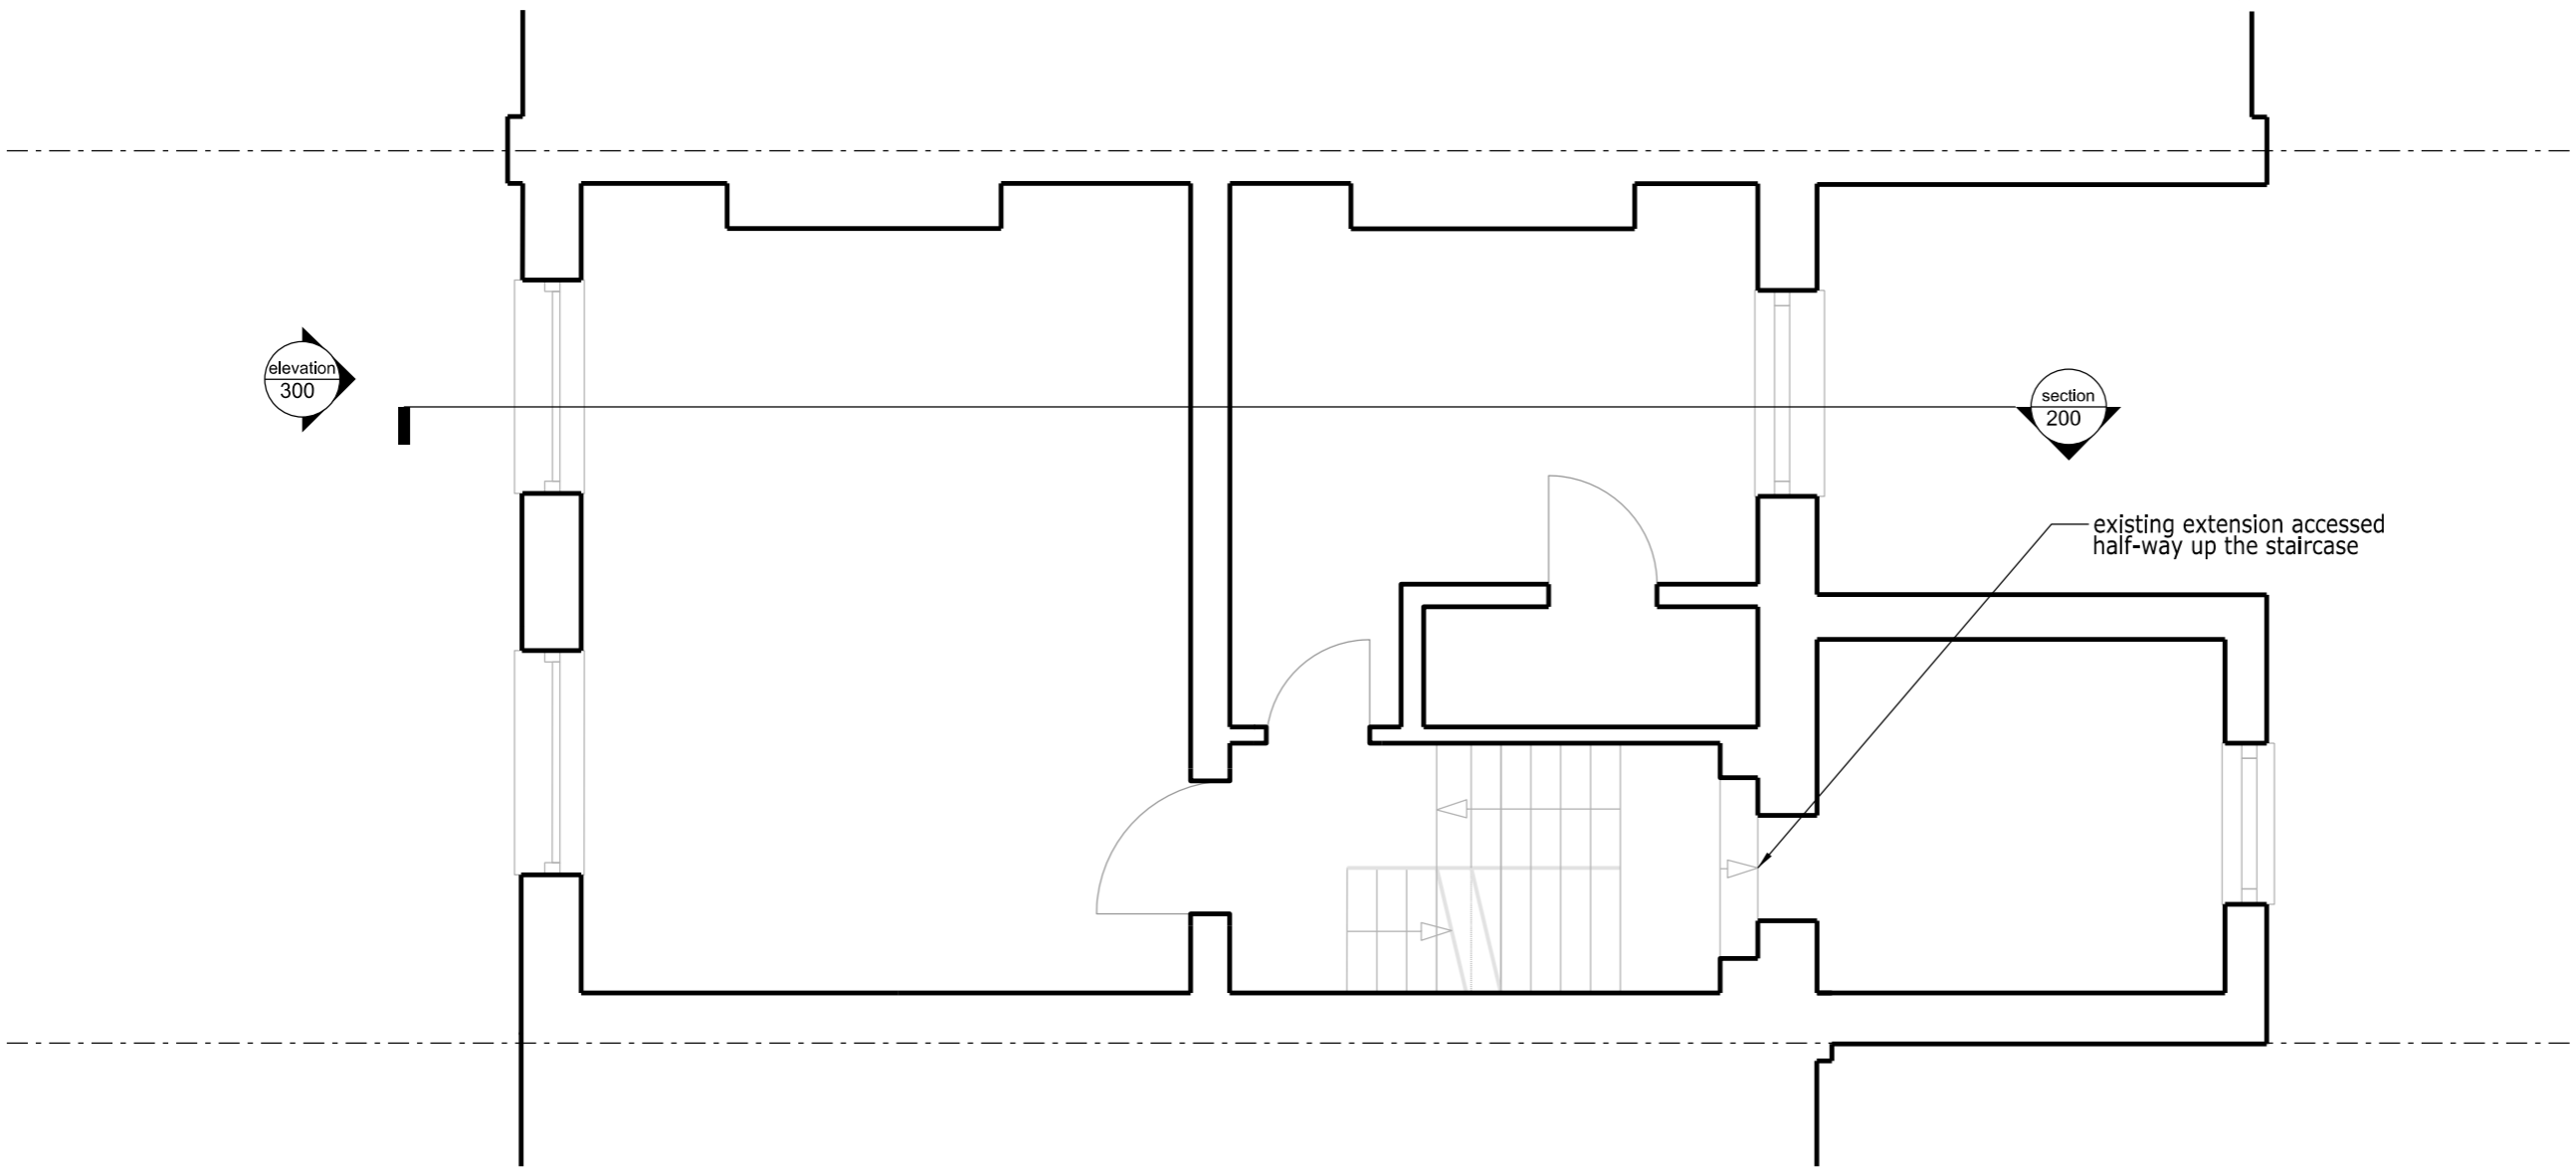

existing extension accessed half-way up the staircase



Rev **P1** Date **02.03.16** Note **Planning**

Services

-

Structures  
**David Joseph Consulting**

Client  
**Mohsen & Ehsan Ghorani**

Project title  
**66 Malden Road**

Drawing Title  
**Existing Plan  
First Floor**

Scale @ A3 1:50

Project No. <b>215</b>	Drawing no. <b>101</b>	Revision <b>P1</b>
---------------------------	---------------------------	-----------------------

Status <b>Planning</b>	Date of Issue <b>02.03.16</b>
---------------------------	----------------------------------



**Clive Sall Architecture Ltd.**

2 Providence Yard  
Ezra Street  
London E2 7RJ

Copyright CLIVE SALL ARCHITECTURE LTD

