


01: BALCONY SECTION - UN-REINSTATED (2000-2015)  
SCALE 1:50

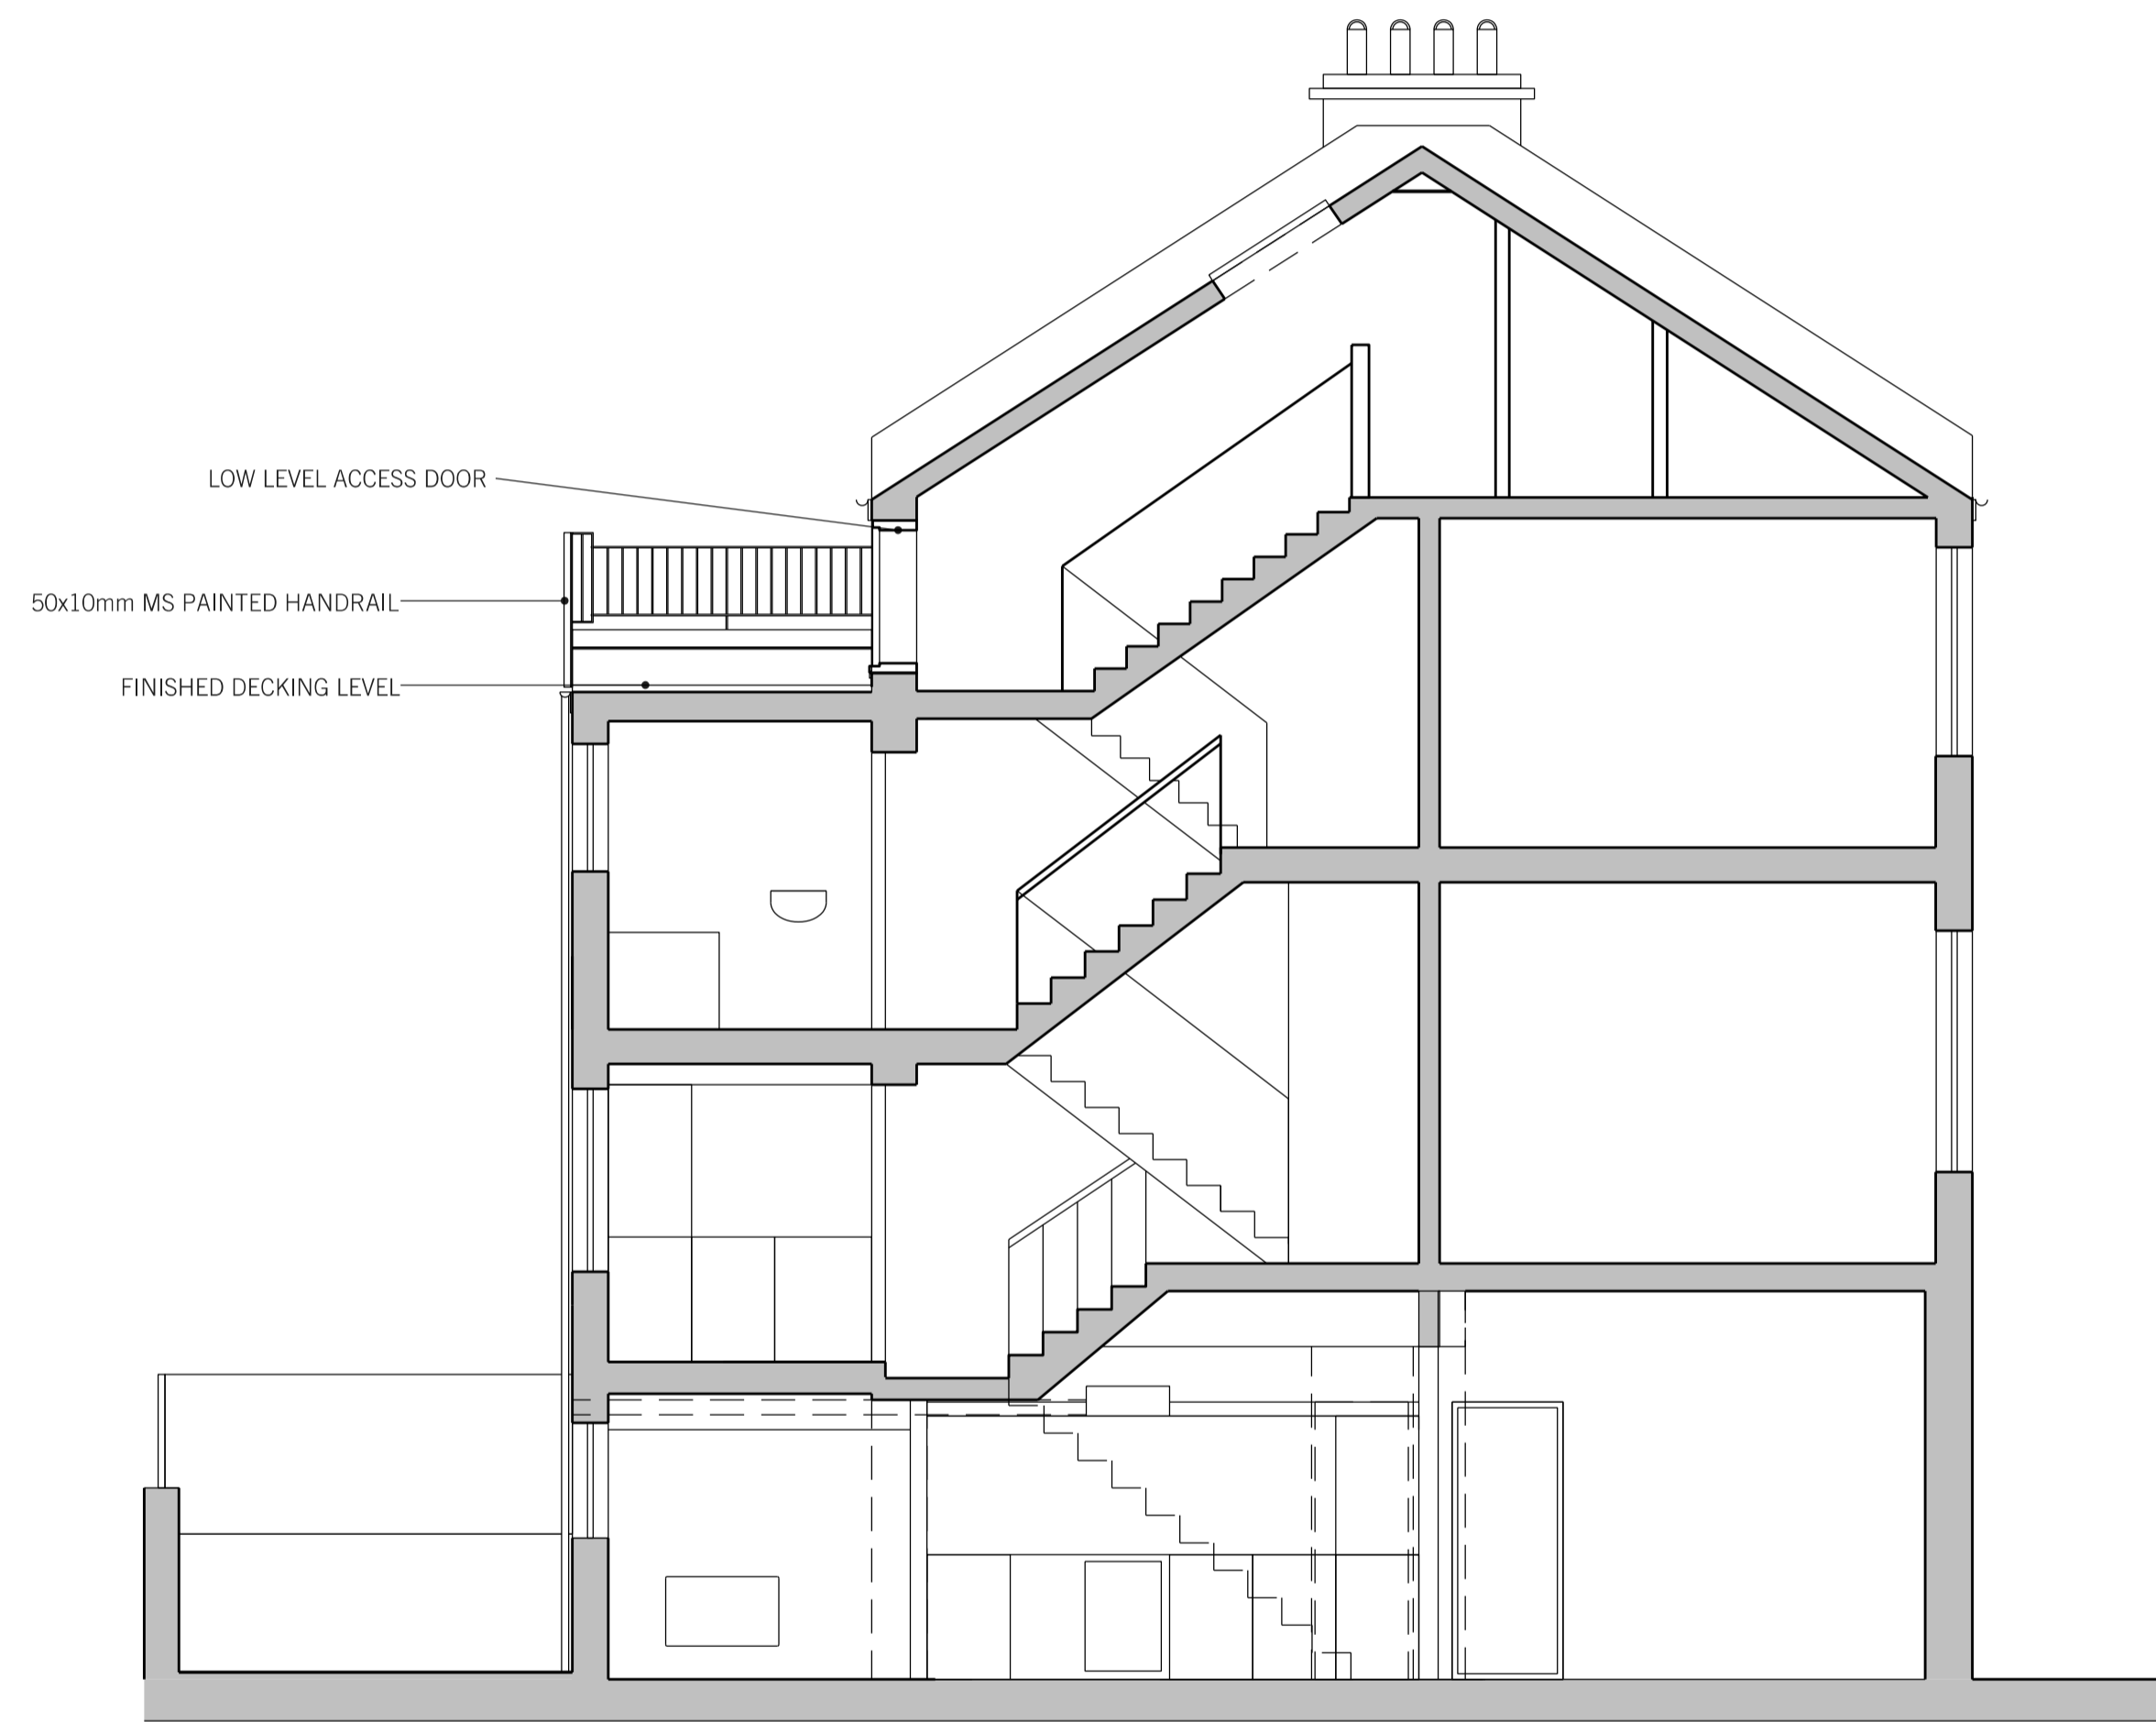

02: BALCONY SECTION - REINSTATED (CURRENT & PRE-2000)  
SCALE 1:50

REV.	DATE	REASON FOR ISSUE	CHK. BY

NOTE:  
 - USE FIGURED DIMENSIONS ONLY.  
 - ALL DIMENSIONS TO BE CHECKED ON-SITE.  
 - ANY DISCREPANCIES BETWEEN CONSULTANT DRAWINGS TO BE REPORTED TO THE ARCHITECT BEFORE ANY WORK COMMENCES.  
 - MATTHEW SPRINGETT ASSOCIATES ©

**MSA**  
 MATTHEW SPRINGETT ASSOCIATES Ltd.  
 70 HATTON GARDEN  
 LONDON EC1N 8JT  
 T+44 (0)20 7692 5950  
 F+44 (0)20 7692 5951

CLIENT  
 MATTHEW SPRINGETT

PROJECT  
 45 TWISDEN ROAD, NW5 1DL

TITLE  
 ROOF TERRACE SECTION - UN-REINSTATED & REINSTATED

DATE	JOB NO.	DRAWN BY	PURPOSE
03.03.16	168	JV	P
SCALE @ A1	NUMBER	REV.	
1:50	168-500	-	

