


Building 47 Extract plans

THIS DRAWING AND CAD DATA THEREIN IS PROTECTED BY COPYRIGHT AND MUST NOT BE COPIED OR REPRODUCED WITHOUT THE WRITTEN CONSENT OF DLG ARCHITECTS

NO DIMENSIONS ARE TO BE SCALED FROM THIS DRAWING. USE FIGURED DIMENSIONS ONLY. ALL DIMENSIONS AND SIZES ARE TO BE CHECKED ON SITE AND ANY DISCREPANCIES REPORTED TO THE ARCHITECT PRIOR TO INITIATION OF ANY WORKS.

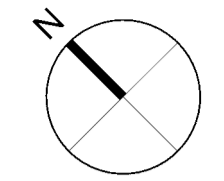

LEGEND

- Door Nos. are circular
- Window Nos. are hexagonal
- Room Nos. are rectangular
- Fireplace Nos. are triangular

The room, door and window numbering system is as follows:


Blgd.	Type	Floor	Room No.	Item No.
46	D	B	E	01
46	W	G	E	02
46	R	1	P	03
46	F	C		01

Floor Codes


- B - Basement
- G - Ground
- 1 - First
- 2 - Second
- 3 - Third
- 4 - Fourth
- 5 - Roof

Retain access to Vaults

Retain access to Vaults

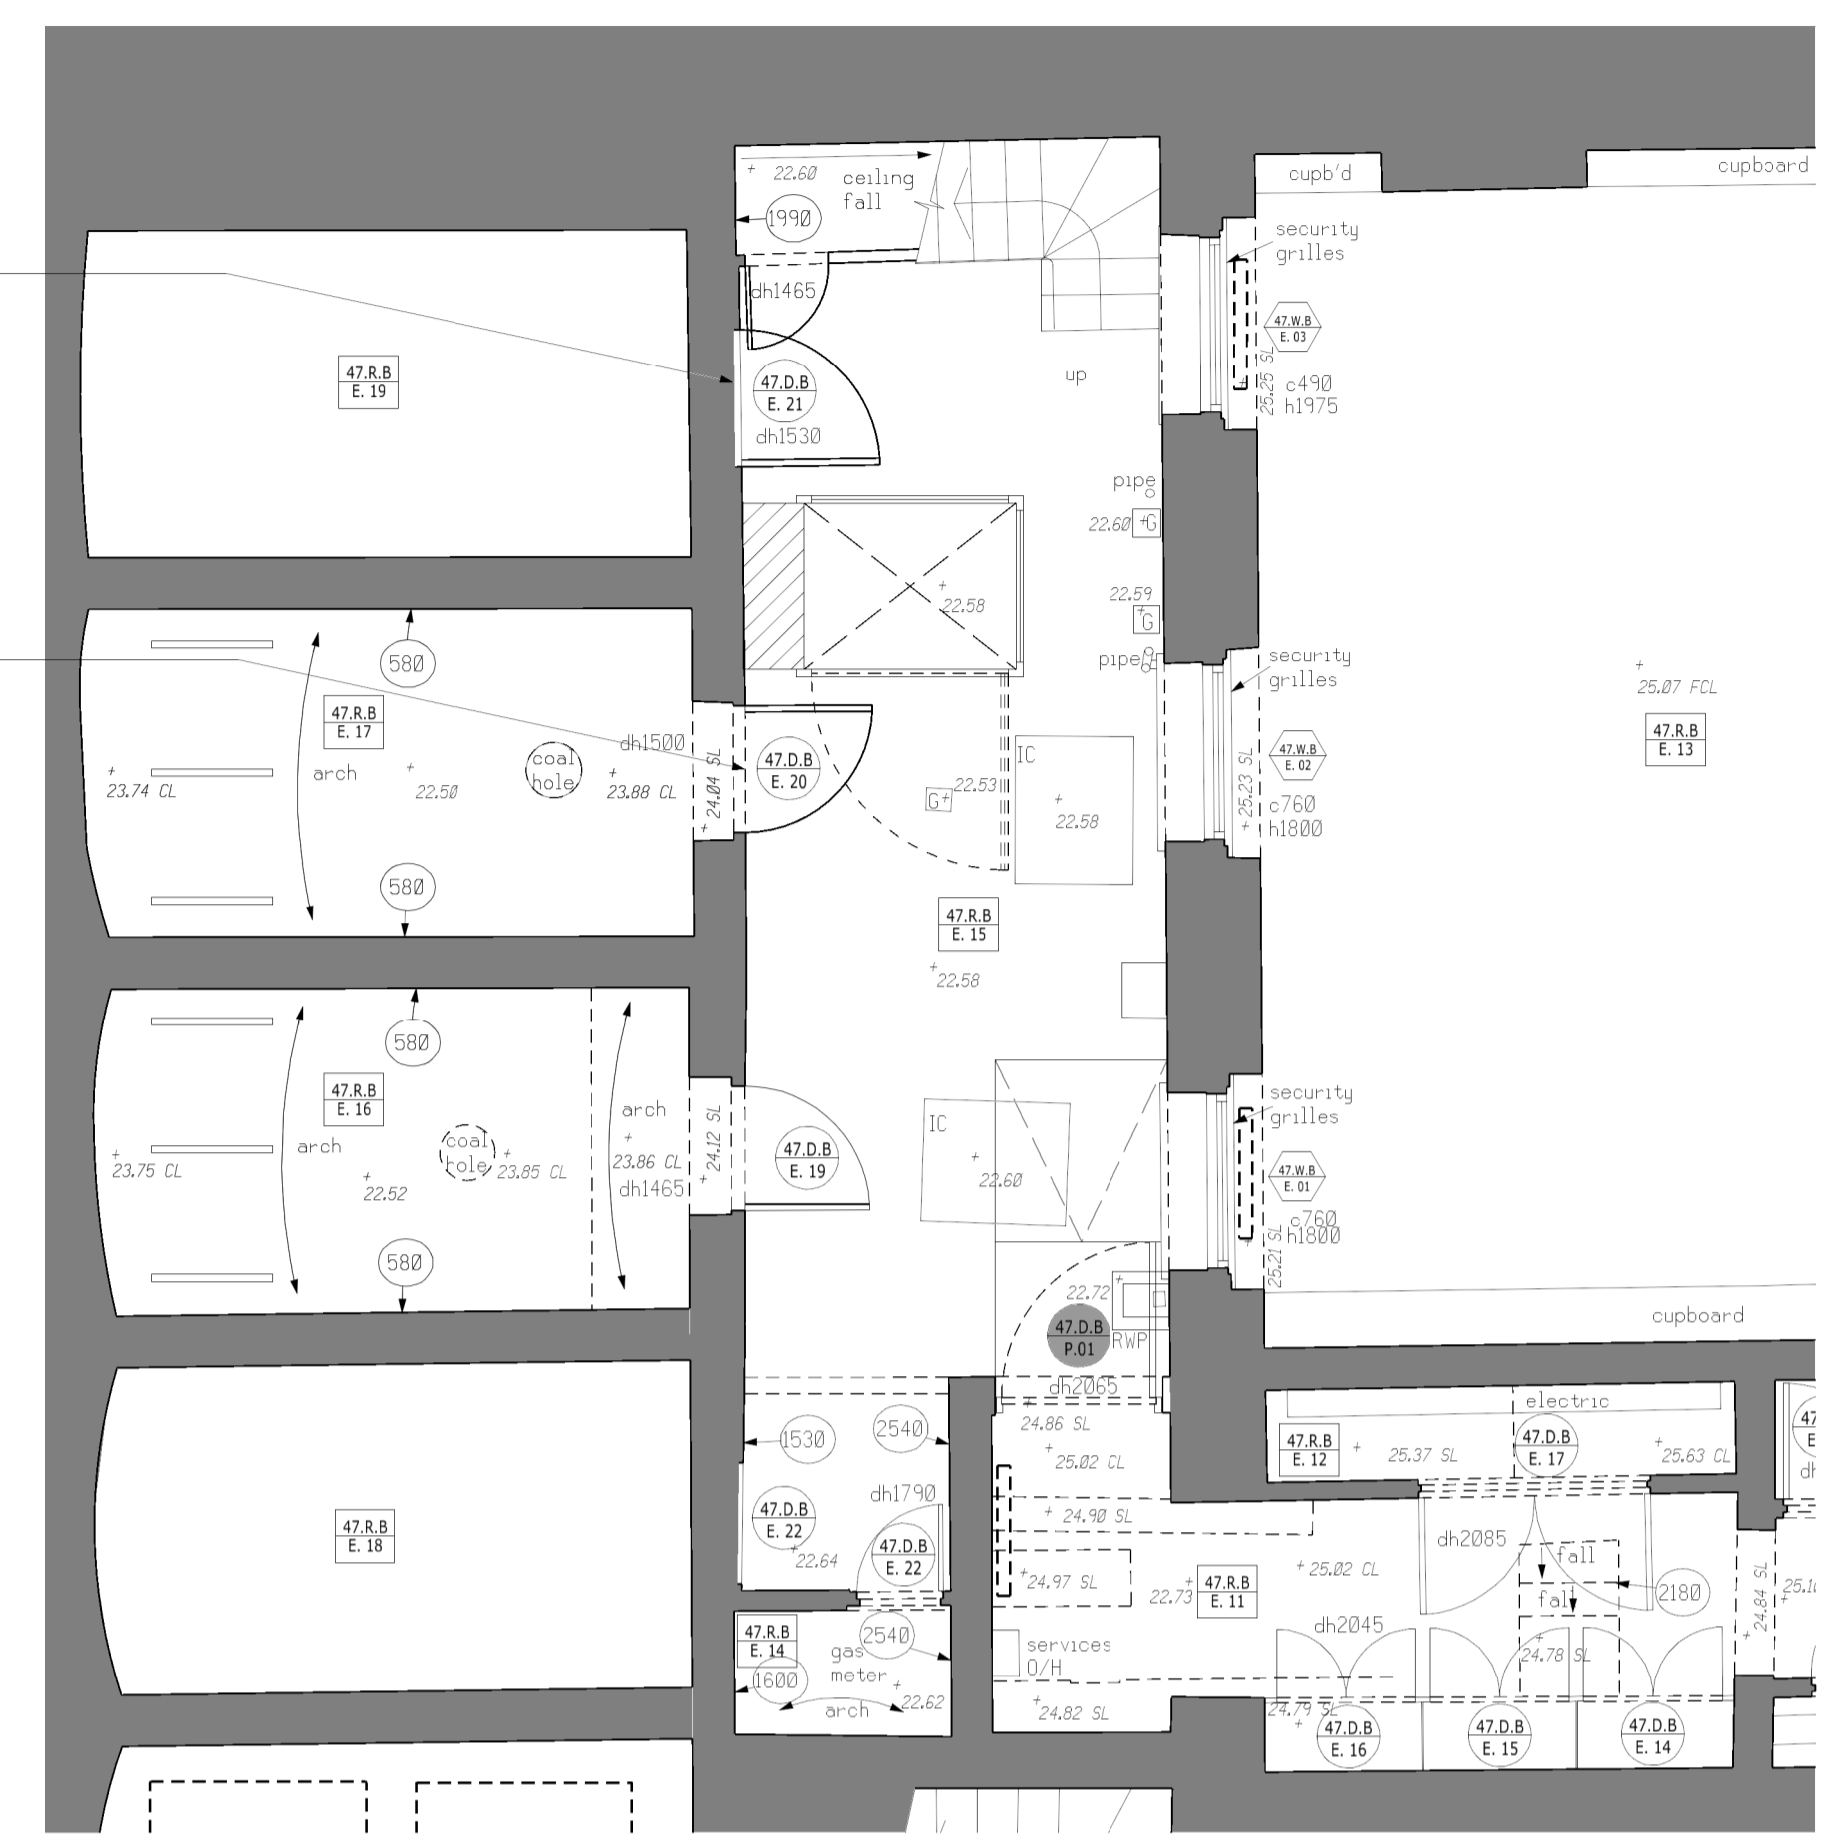

Extract of Basement floor

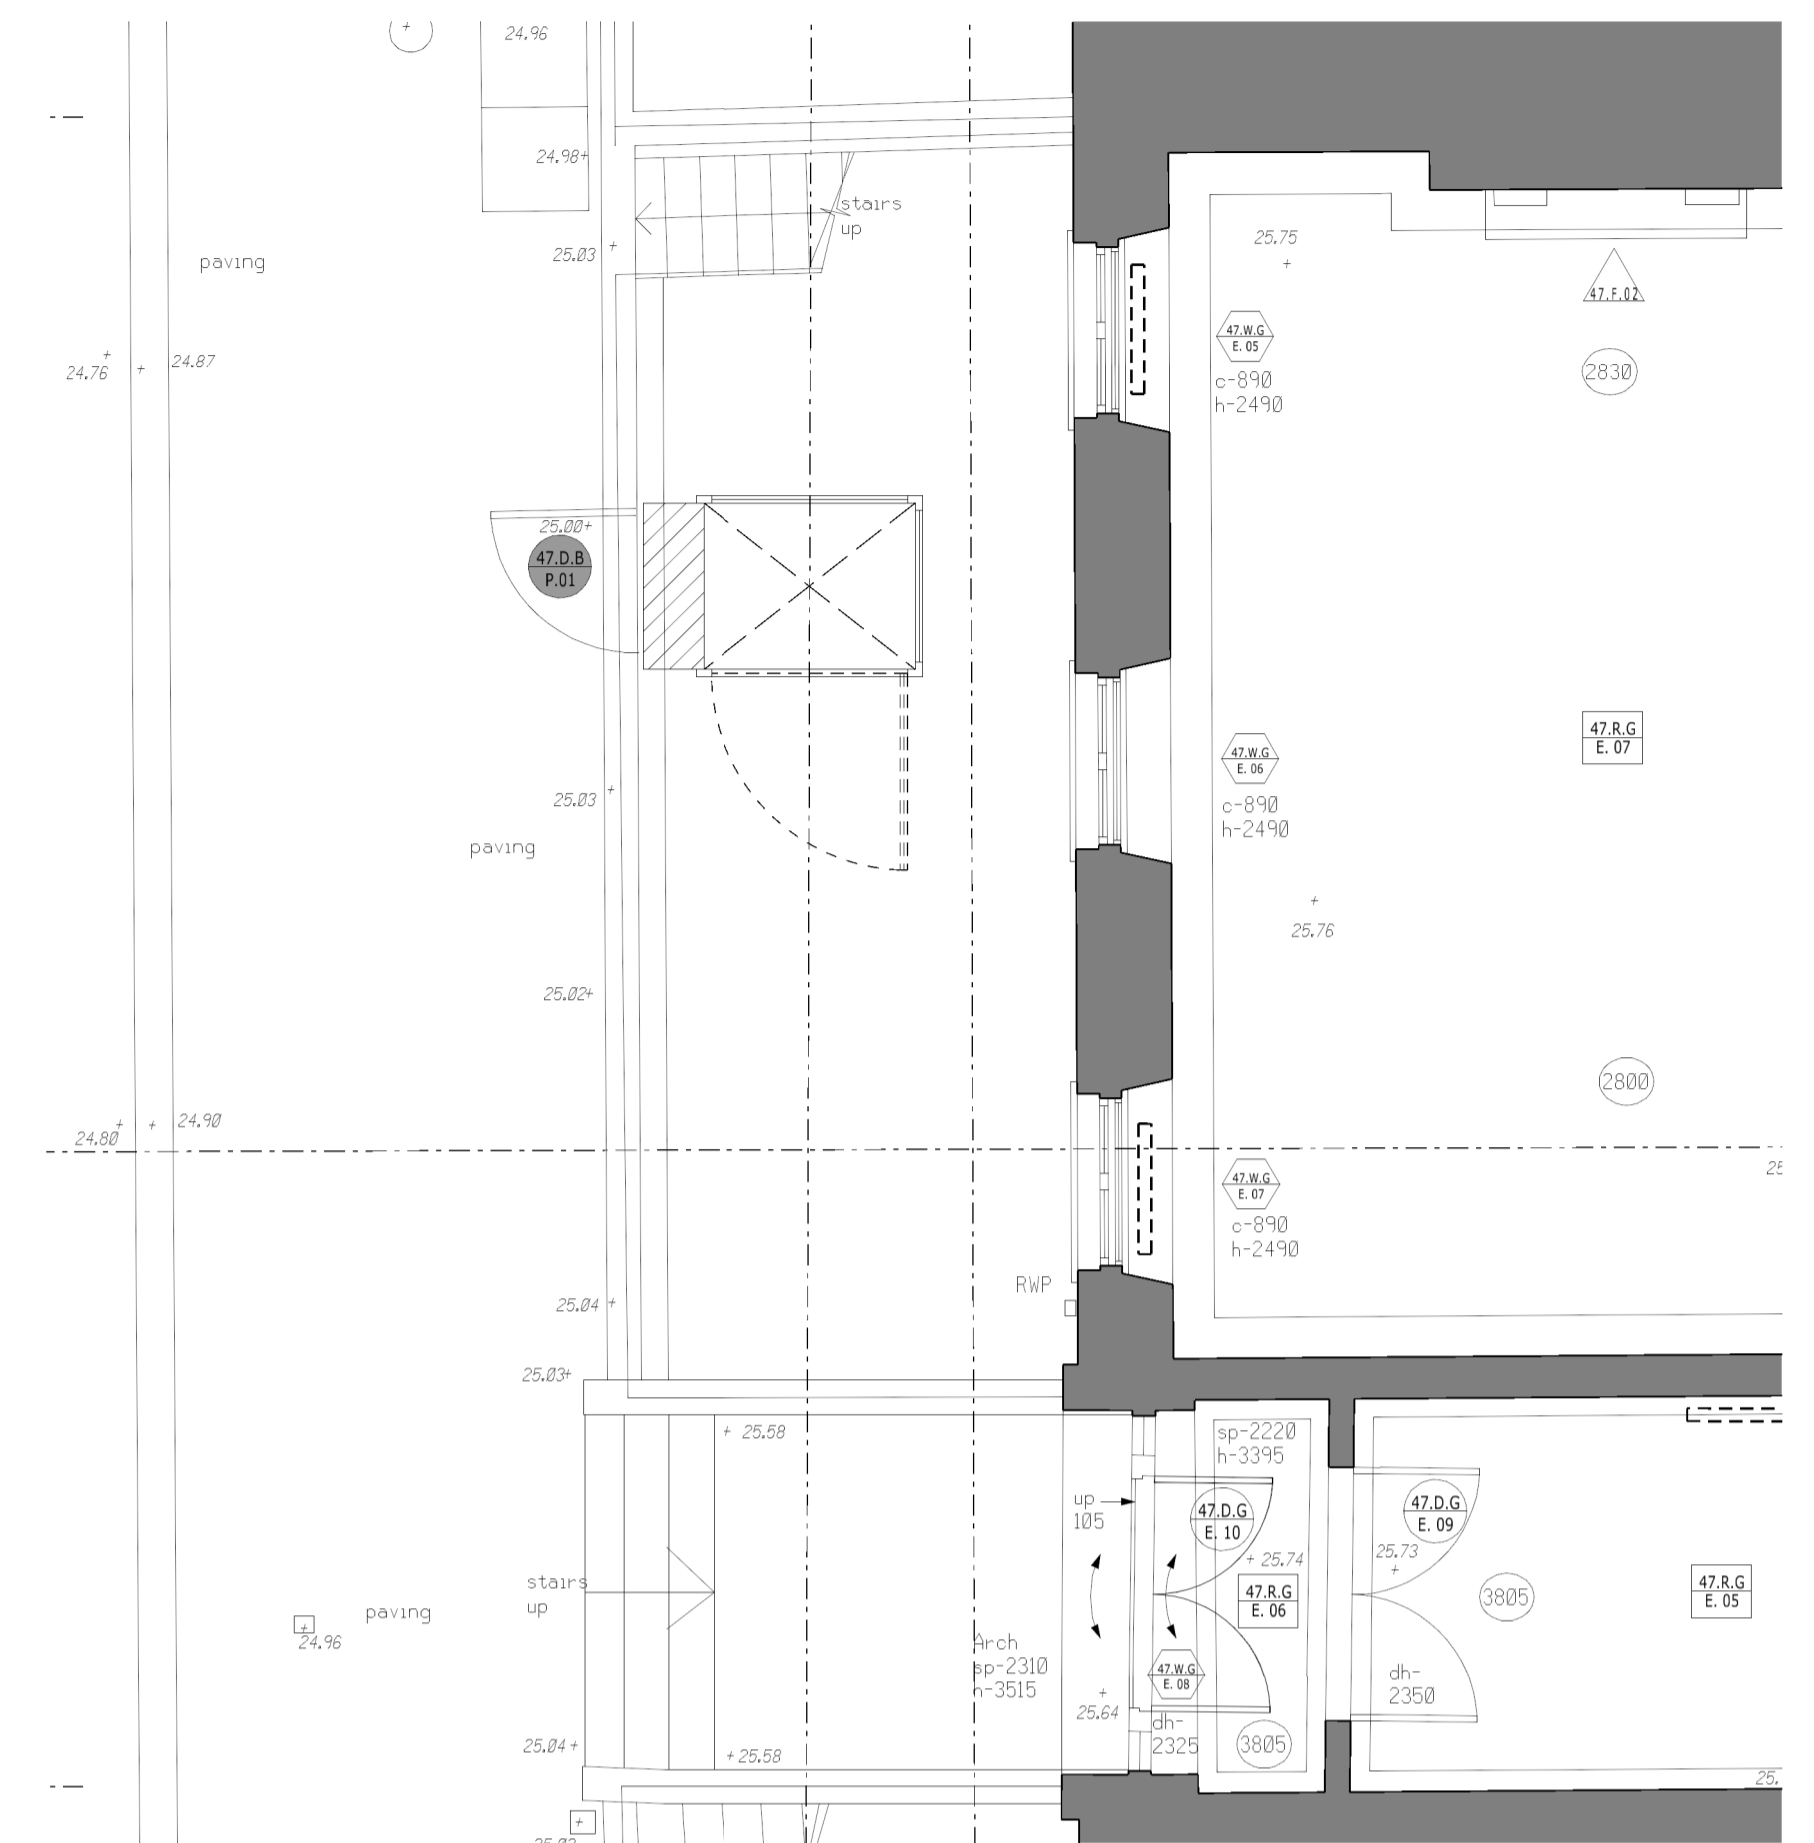

Extract of Ground floor




Example of lift proposal

New Gate to allow for access to Platform lift, to match existing Fencing.

Retain access to Vaults



Extract of Elevations

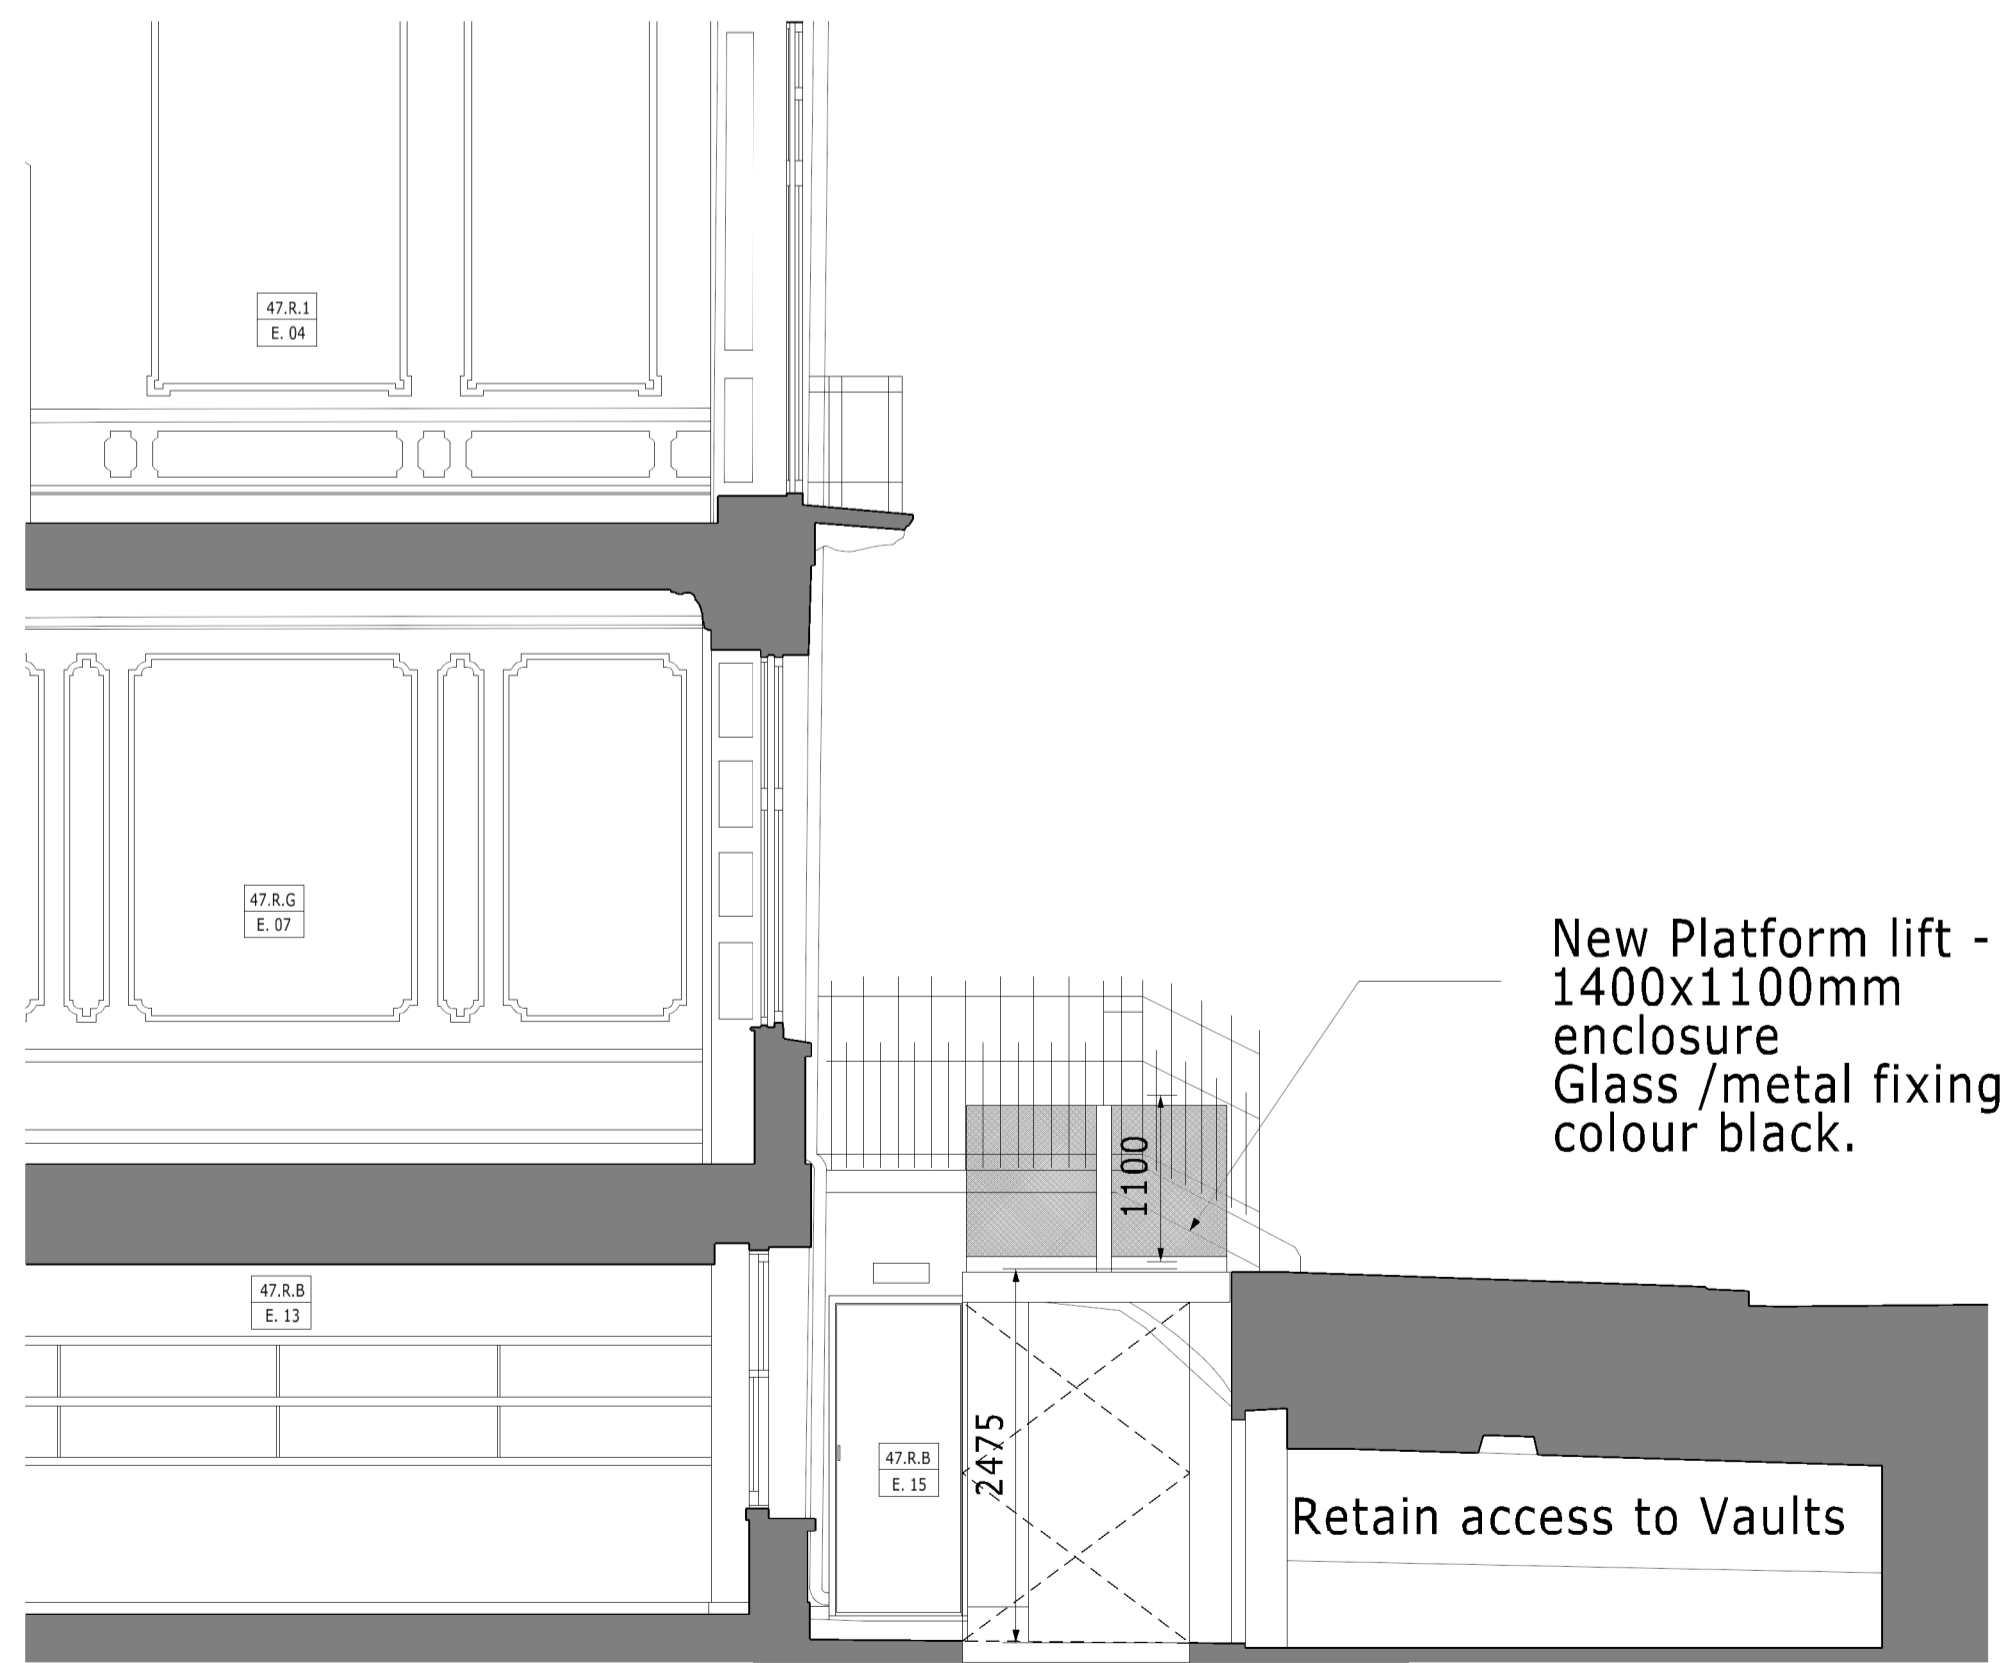

Extract of Section

REV.	DESCRIPTION	INITIALS	DATE
00			

Job Name
46-47 Russell Square
London
WC1
The Bedford Estates

Drawing Title
Proposed
External Lift

Status
Planning

Date 13/13/15 AH **Sheet By** 1:50 @A1
1:100 @A3

Job Number 4054 **Code** D **Drawing Number** (--) 100 **Rev** 00

DLG Architects LLP
Studio 12.G.1 The Leathermarket
11-13 Weston Street
London SE1 3ER
t +44(0)20 7620 1236
admin.london@dlgarchitects.com
dlgarchitects.com

