
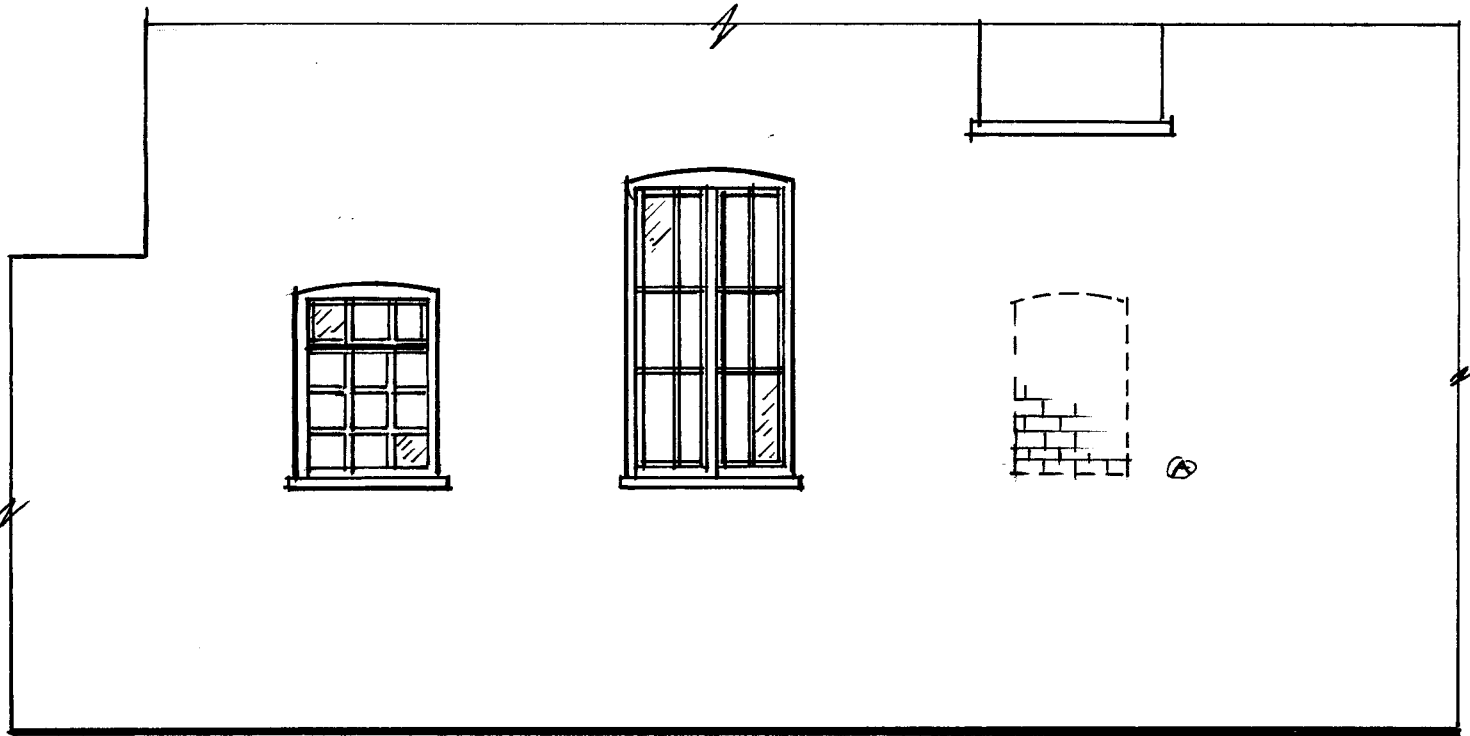


PROPOSED ADDITION OF TWO WINDOWS

SCALE - 1:50

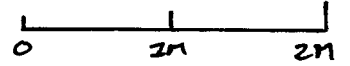


EXISTING SIDE PASSAGE FLANK WALL

(BETWEEN S3 & S1A)

(A) EXISTING BRICKED UP WINDOW

(B) PROPOSED WC WINDOW

(C) PROPOSED BATHROOM WINDOW

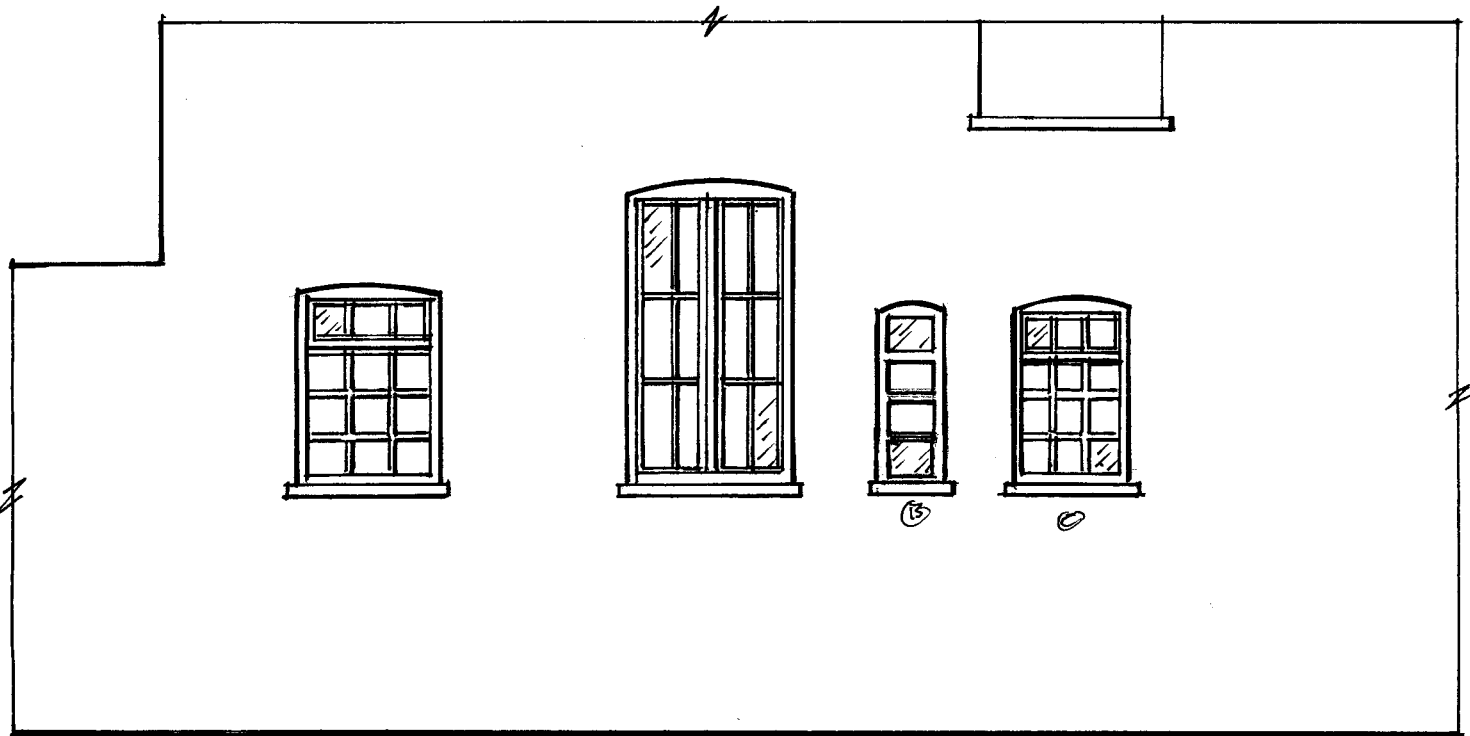

PROPOSED SIDE PASSAGE FLANK WALL