


PROPOSED FLOOR LAYOUT OF BATHROOM/HALLWAY WALKIN CURSORED - SCALE 1:20

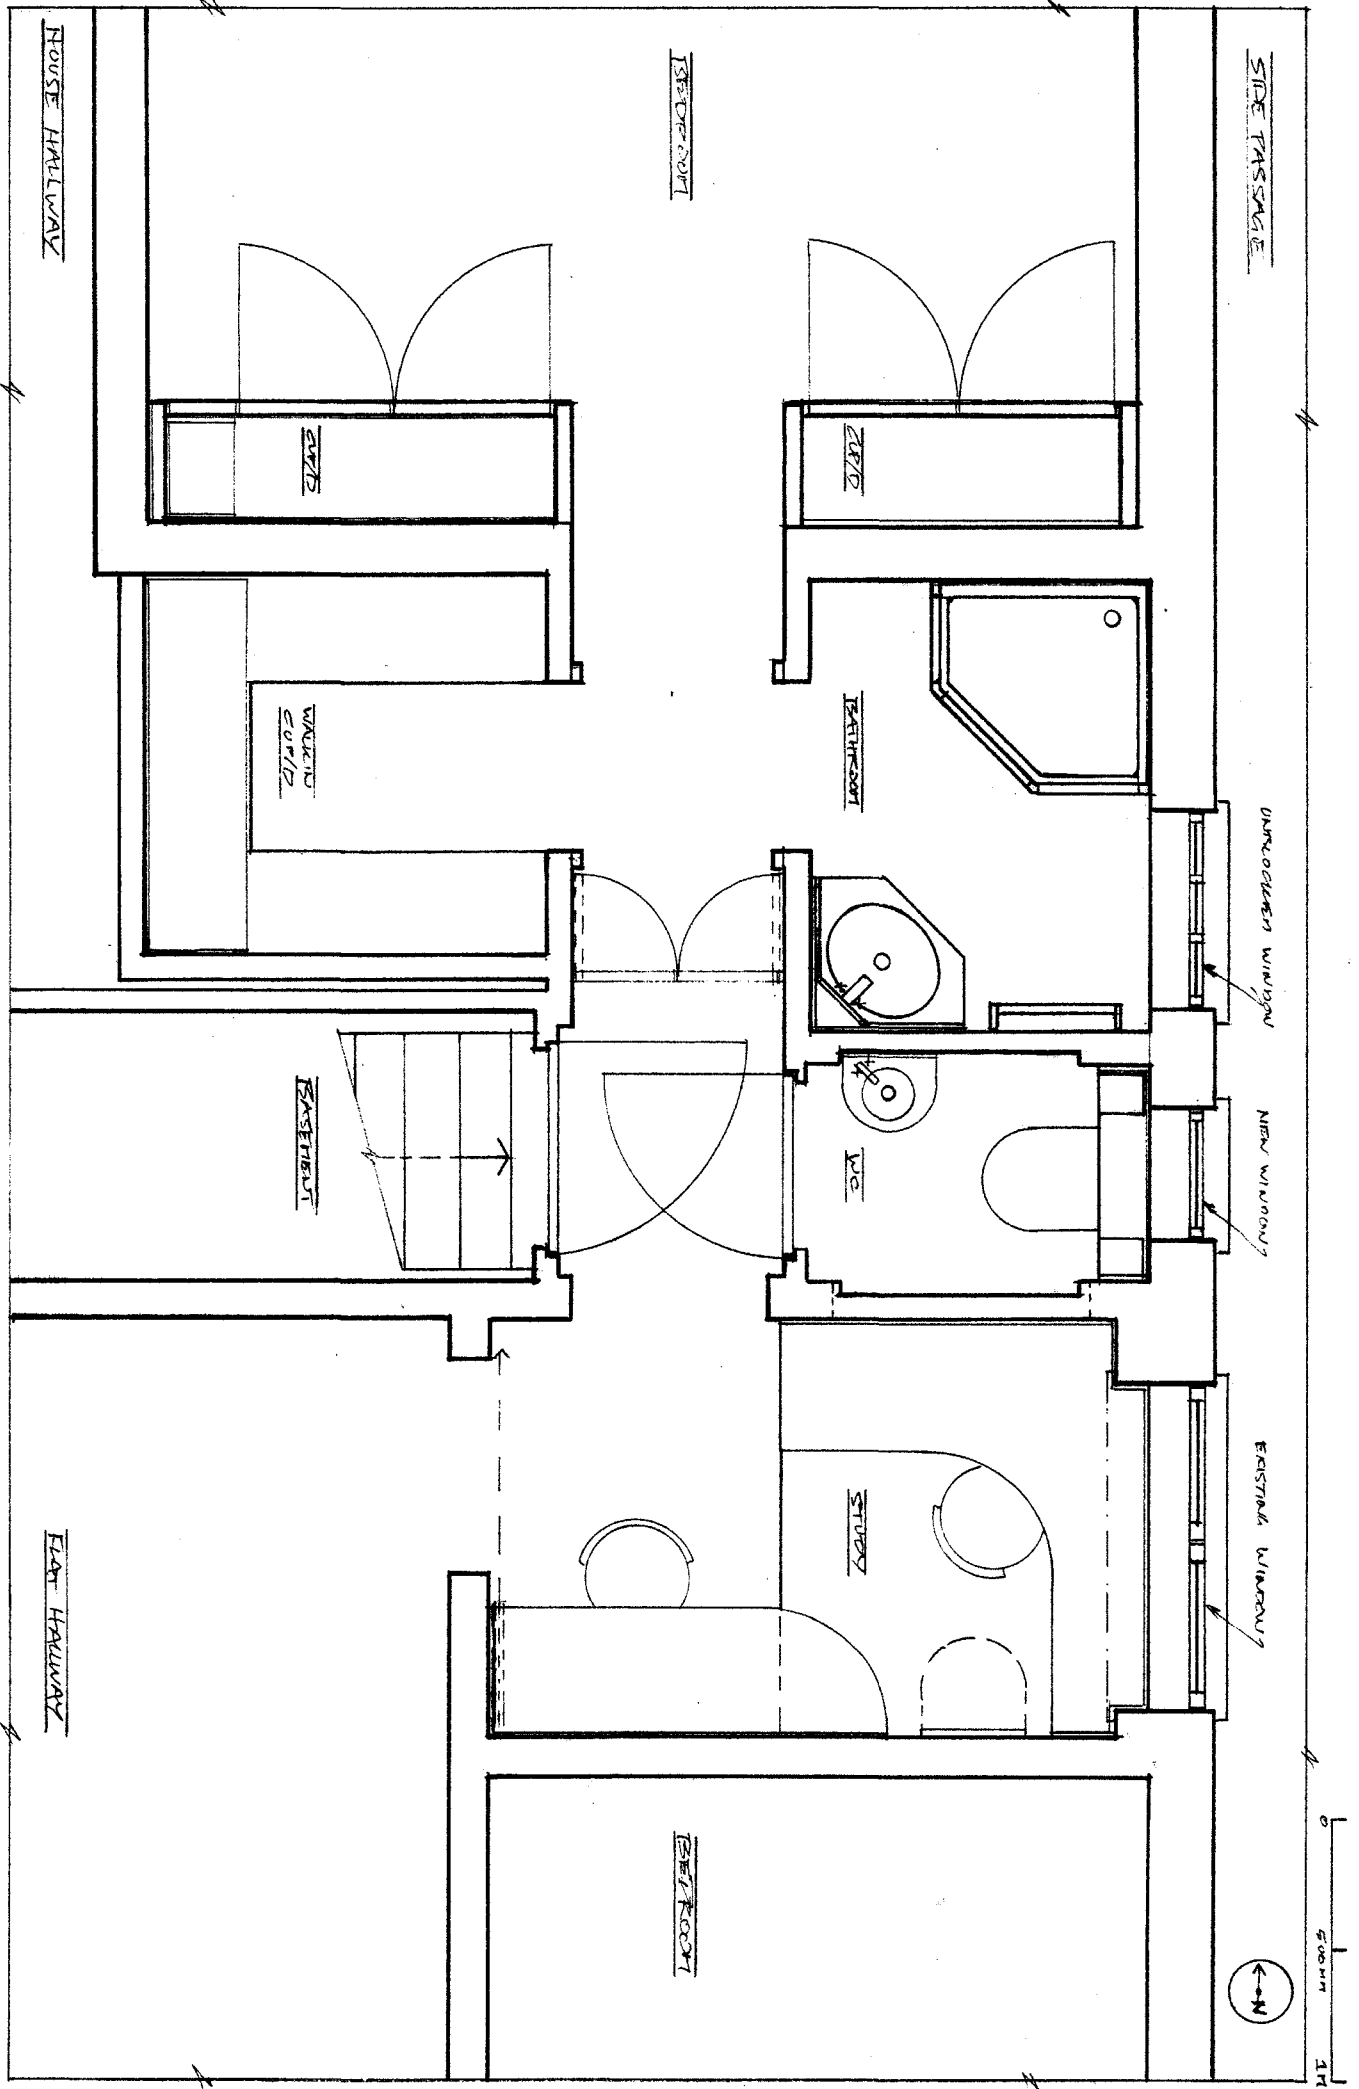

5/3 COMPANIE GARDENS - GND FLOOR LONDON NW6 3RS - SHEPHERD DESIGNIS @ 246 - CH 90/6/A