

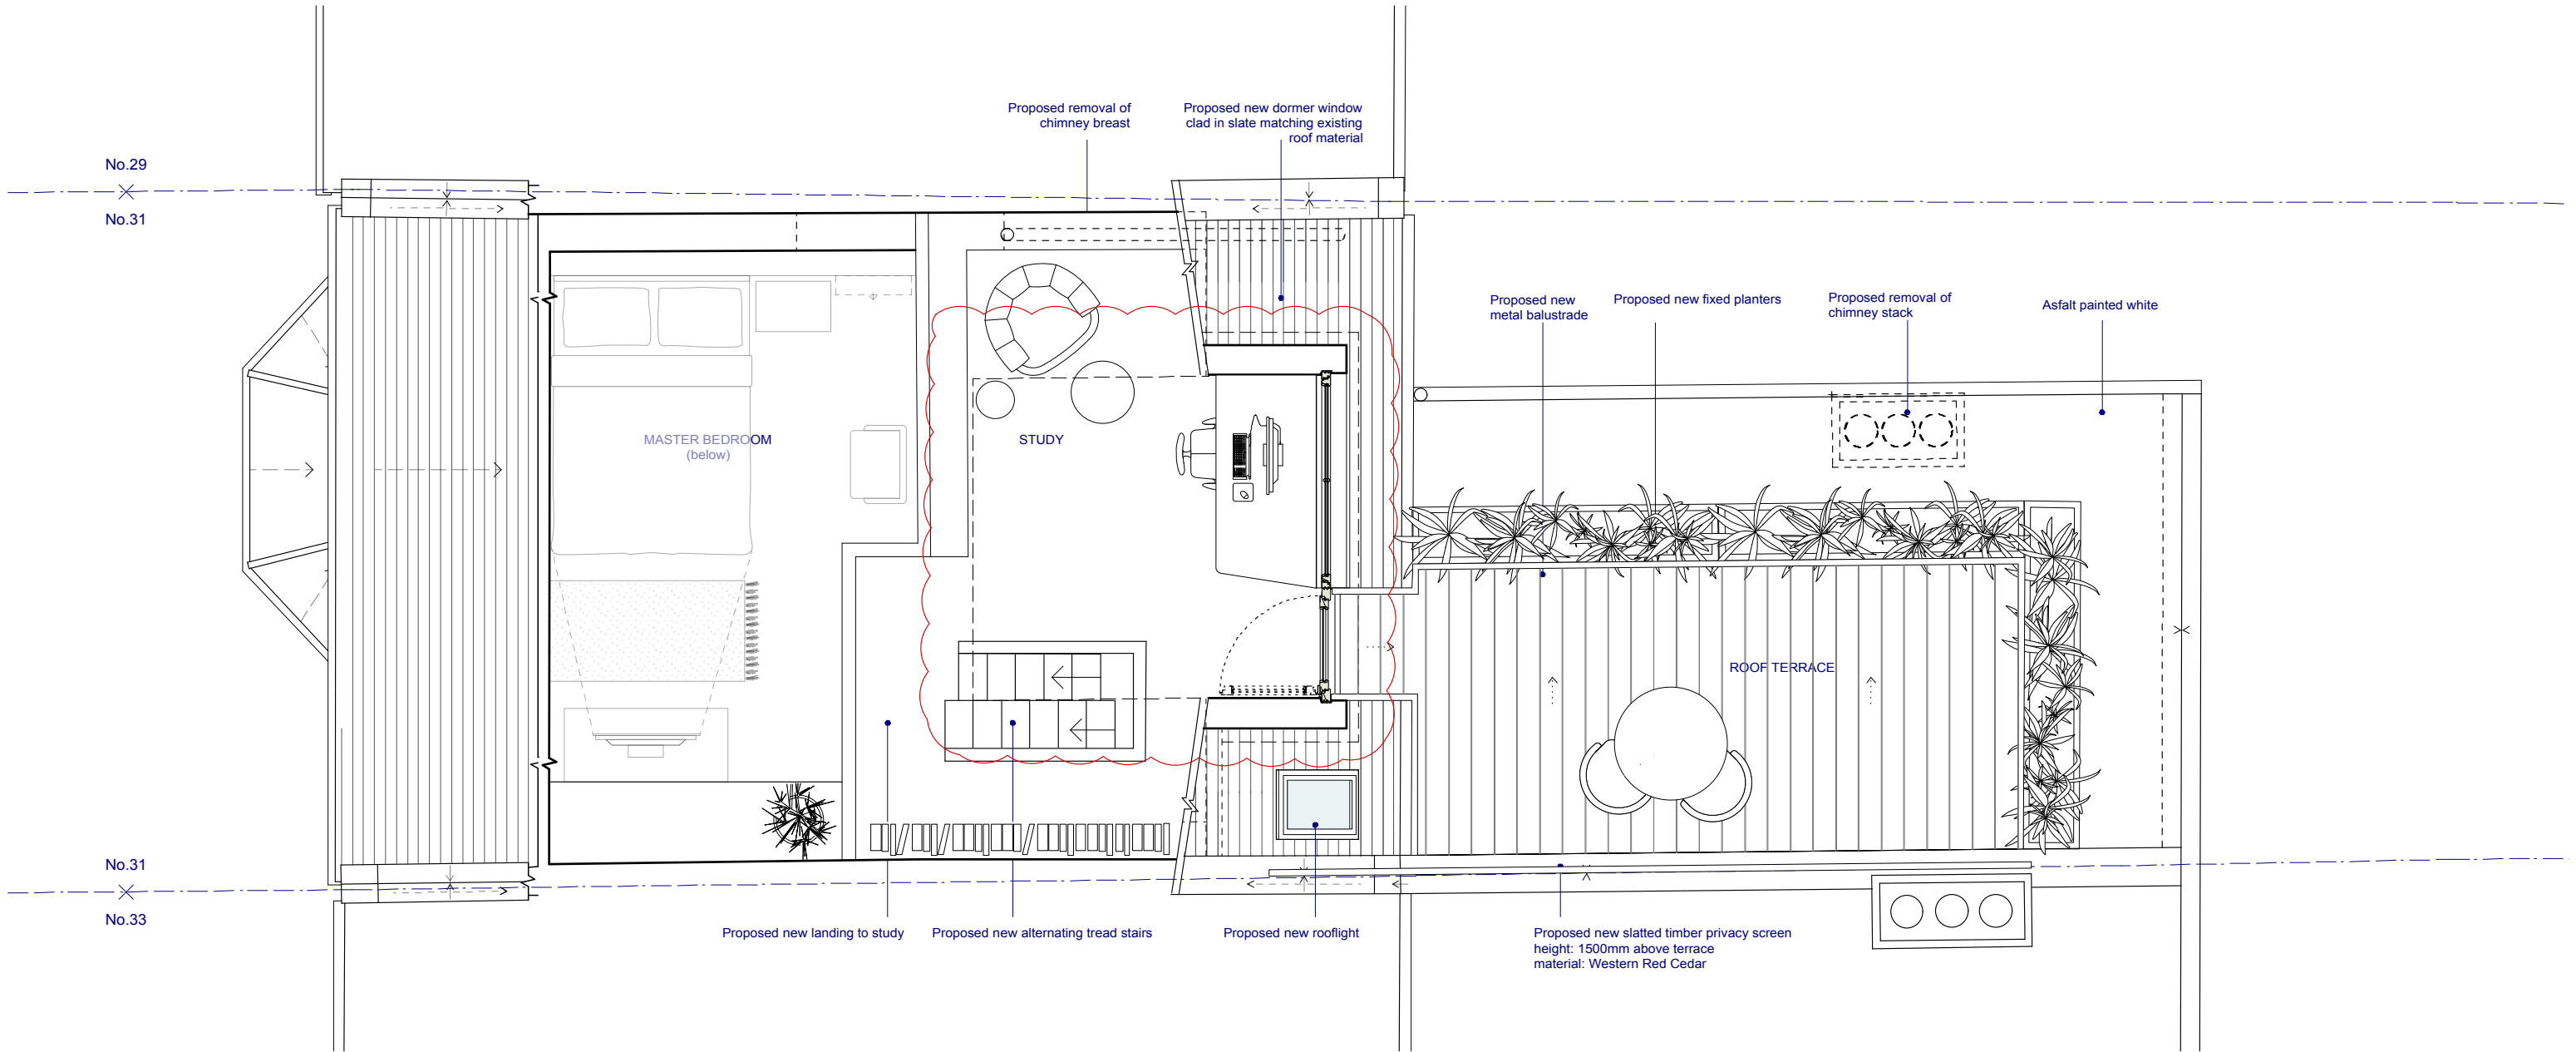


31 MACKESON ROAD, NW3

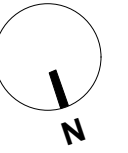

AS PROPOSED GALLERY PLAN 1:50 @ A3

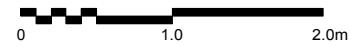

Rev A: Dormer reduced in size
DRAWING STATUS: ISSUED FOR PLANNING APPLICATION

JEFF KAHANE + ASSOCIATES ARCHITECTS				
136 Royal College Street London EC1R 4LJ Telephone 020 7336 0990 Facsimile 020 7336 6990 VAT number 523 0595 85 Jeff Kahane MA (Contab), Dip. Archt, RIBA				
client	ANAHITA & NIALL KIRKPATRICK			
job	31 MACKESON ROAD, NW3			
drawing	PROPOSED GALLERY PLAN			
date	drawn	scale	drawing no.	rev.
MAR 2016	SR/EV	1:50 @A3	726_PL_130	B