
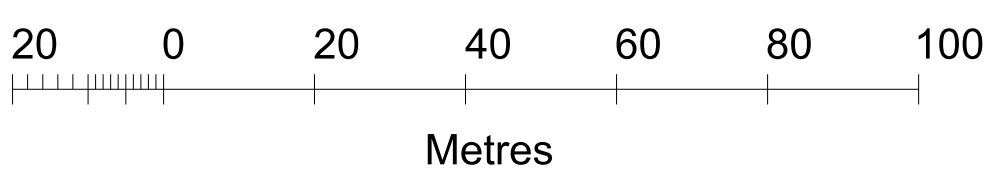


THIS DRAWING IS PROTECTED BY COPYRIGHT AND MUST NOT BE COPIED OR REPRODUCED WITHOUT THE WRITTEN CONSENT OF CHRIS DYSON ARCHITECTS LIMITED. NO DIMENSIONS ARE TO BE SCALED FROM THIS DRAWING. ALL DIMENSIONS AND AREAS TO BE CHECKED ON SITE. NORTH POINTS SHOWN ARE INDICATIVE.

SITE SPECIFIC HAZARDS

IN ACCORDANCE WITH THE REQUIREMENTS OF THE COM REGULATIONS 2007 THE FOLLOWING SIGNIFICANT RESIDUAL HAZARDS HAVE NOT BEEN ISSUED OUT OF THIS PROJECT AND MUST BE TAKEN INTO CONSIDERATION BY CONTRACTORS PLANNING TO UNDERTAKE THE WORKS SHOWN ON THIS DRAWING.

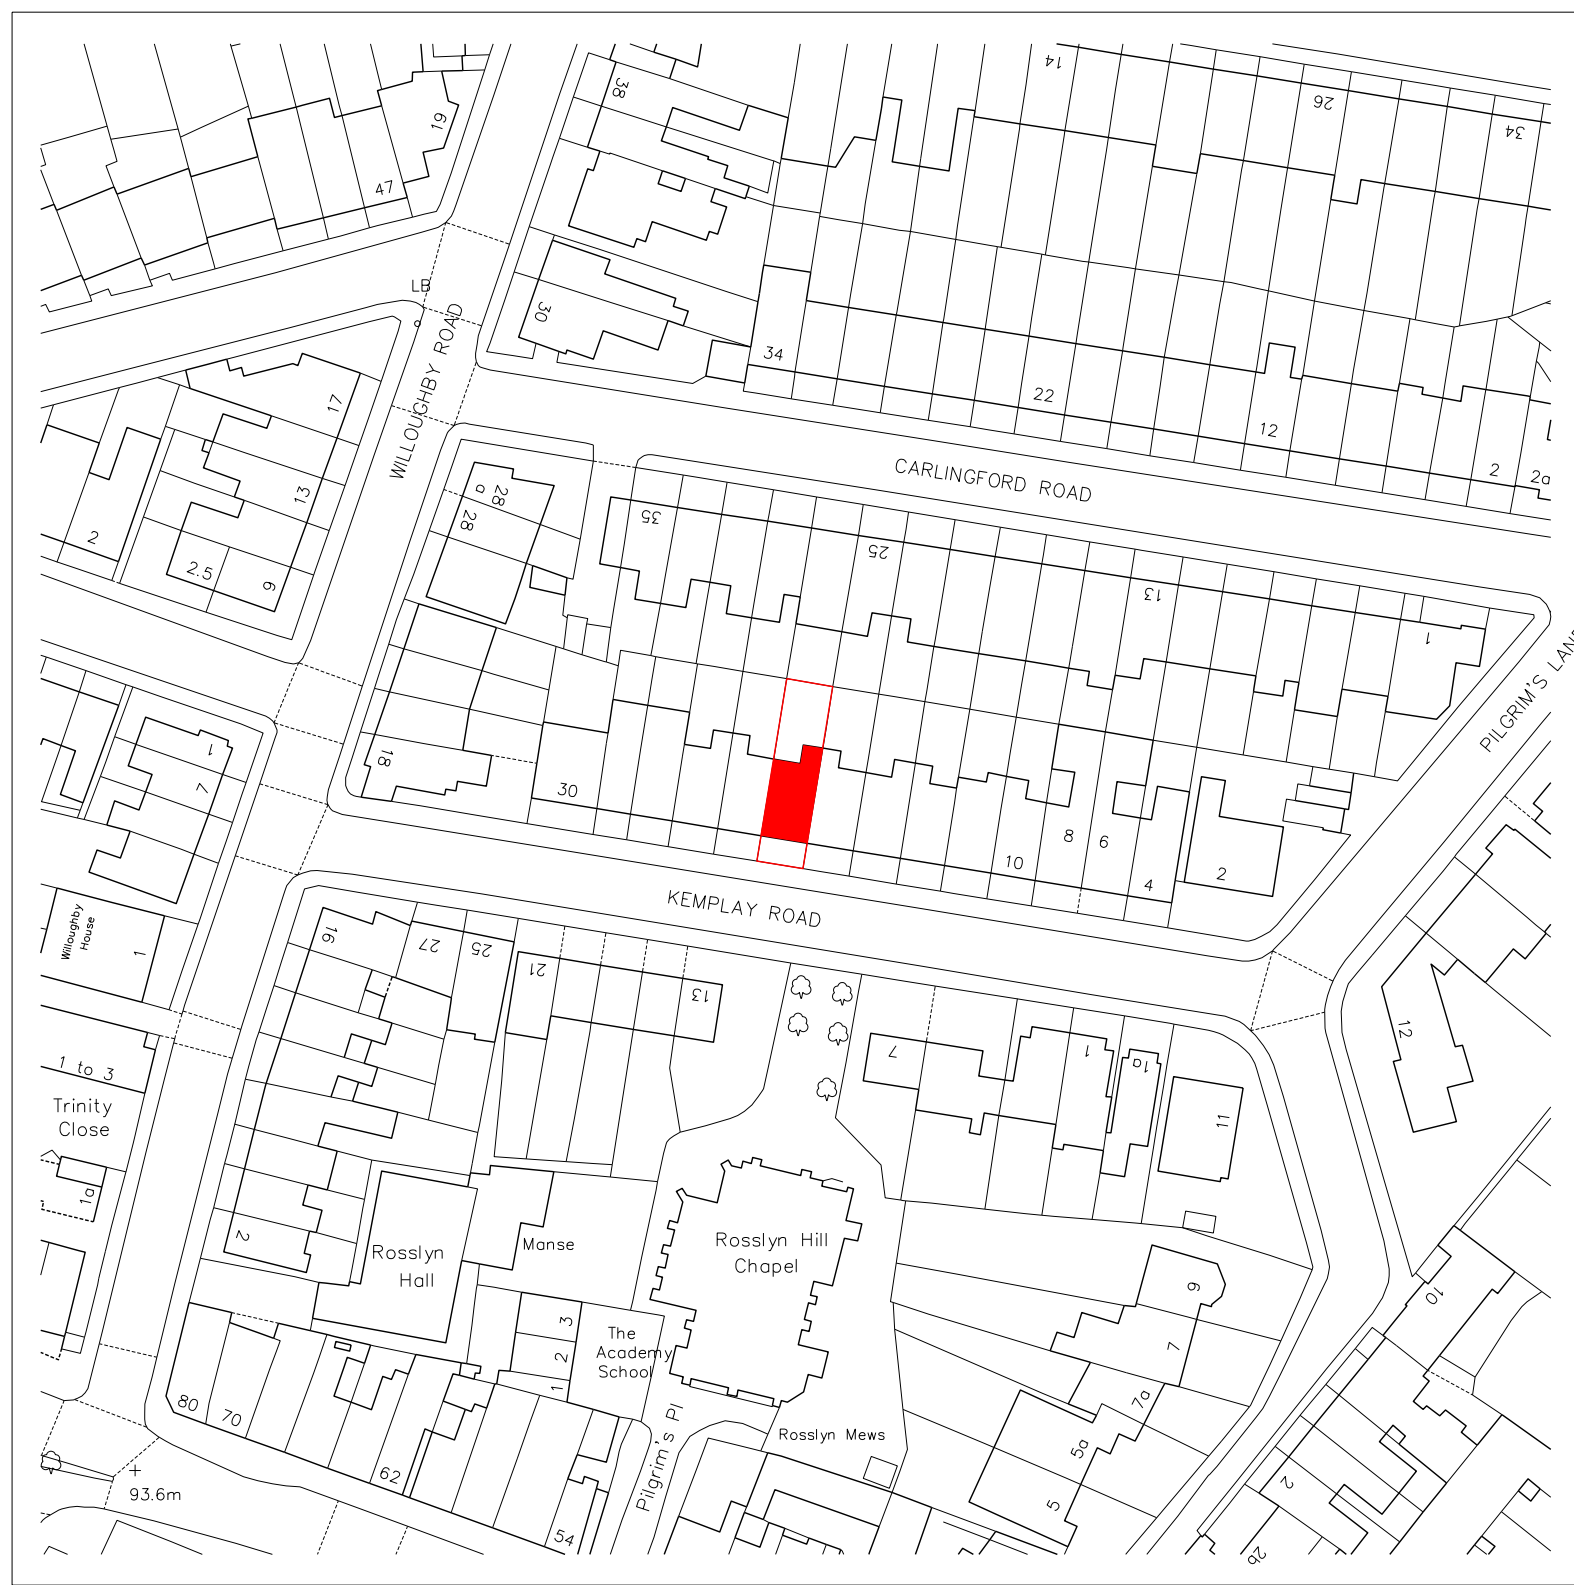

00	08.03.16	PLANNING	JLM
REV	DATE	NOTES	INIT.
PROJECT			
20 KEMPLAY ROAD NW3 1SY			
DRAWING TITLE			
SITE LOCATION PLAN			
STATUS PLANNING			
DATE	DRAWN	CHECK	
OCT 15	JLM	RM	
PROJECT NUMBER	UNIT / BLOCK	CU/SFB CODE	TYPE & REVISION LETTER
0299		PL 0010	00