



REVISIONS

Rev. Date By


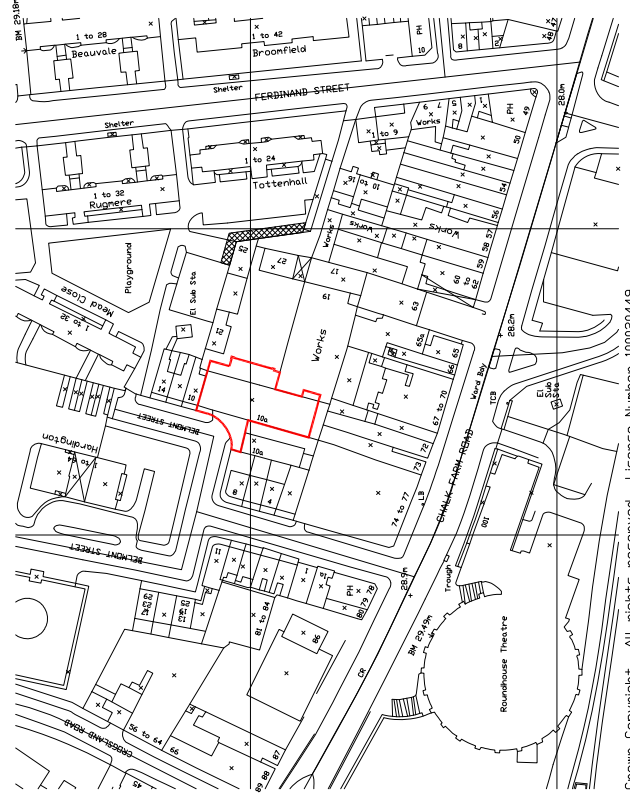


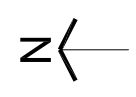

 — APPLICATION SITE
 (OWNED BY
 RISETALL LTD)

Crown Copyright. All rights reserved. Licence Number 100020449
 Scale 1:1250


EXISTING SITE LOCATION MAP

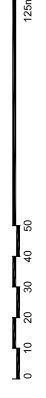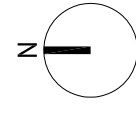

PLANNING APPLICATION

ALL DIMENSIONS TO BE CHECKED ON SITE
 WORK TO FINISHED DIMENSIONS ONLY
 REPORT DISCREPANCIES TO THE ARCHITECT
 AT ONCE BEFORE PROCEEDING.

Contemporary Design Solutions



46 Great Marlborough Street
 London W1F 7JW
 Telephone: 020 7484 8000 Fax: 020 7484 4844

Client
RISETALL LTD

Project Title
 Pergolas over balconies
 10A Belmont Street London NW1 8HH

Drawing Title
 Existing Site Location Plan

Scale: 1:1250 @ A1:2500 @ A3:5000 March 2016
 Drawn: LV Checked: Rev.
 Drawing No. **160220-A(SO)001**