
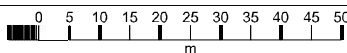


O.S. 1:1,250 SCALE

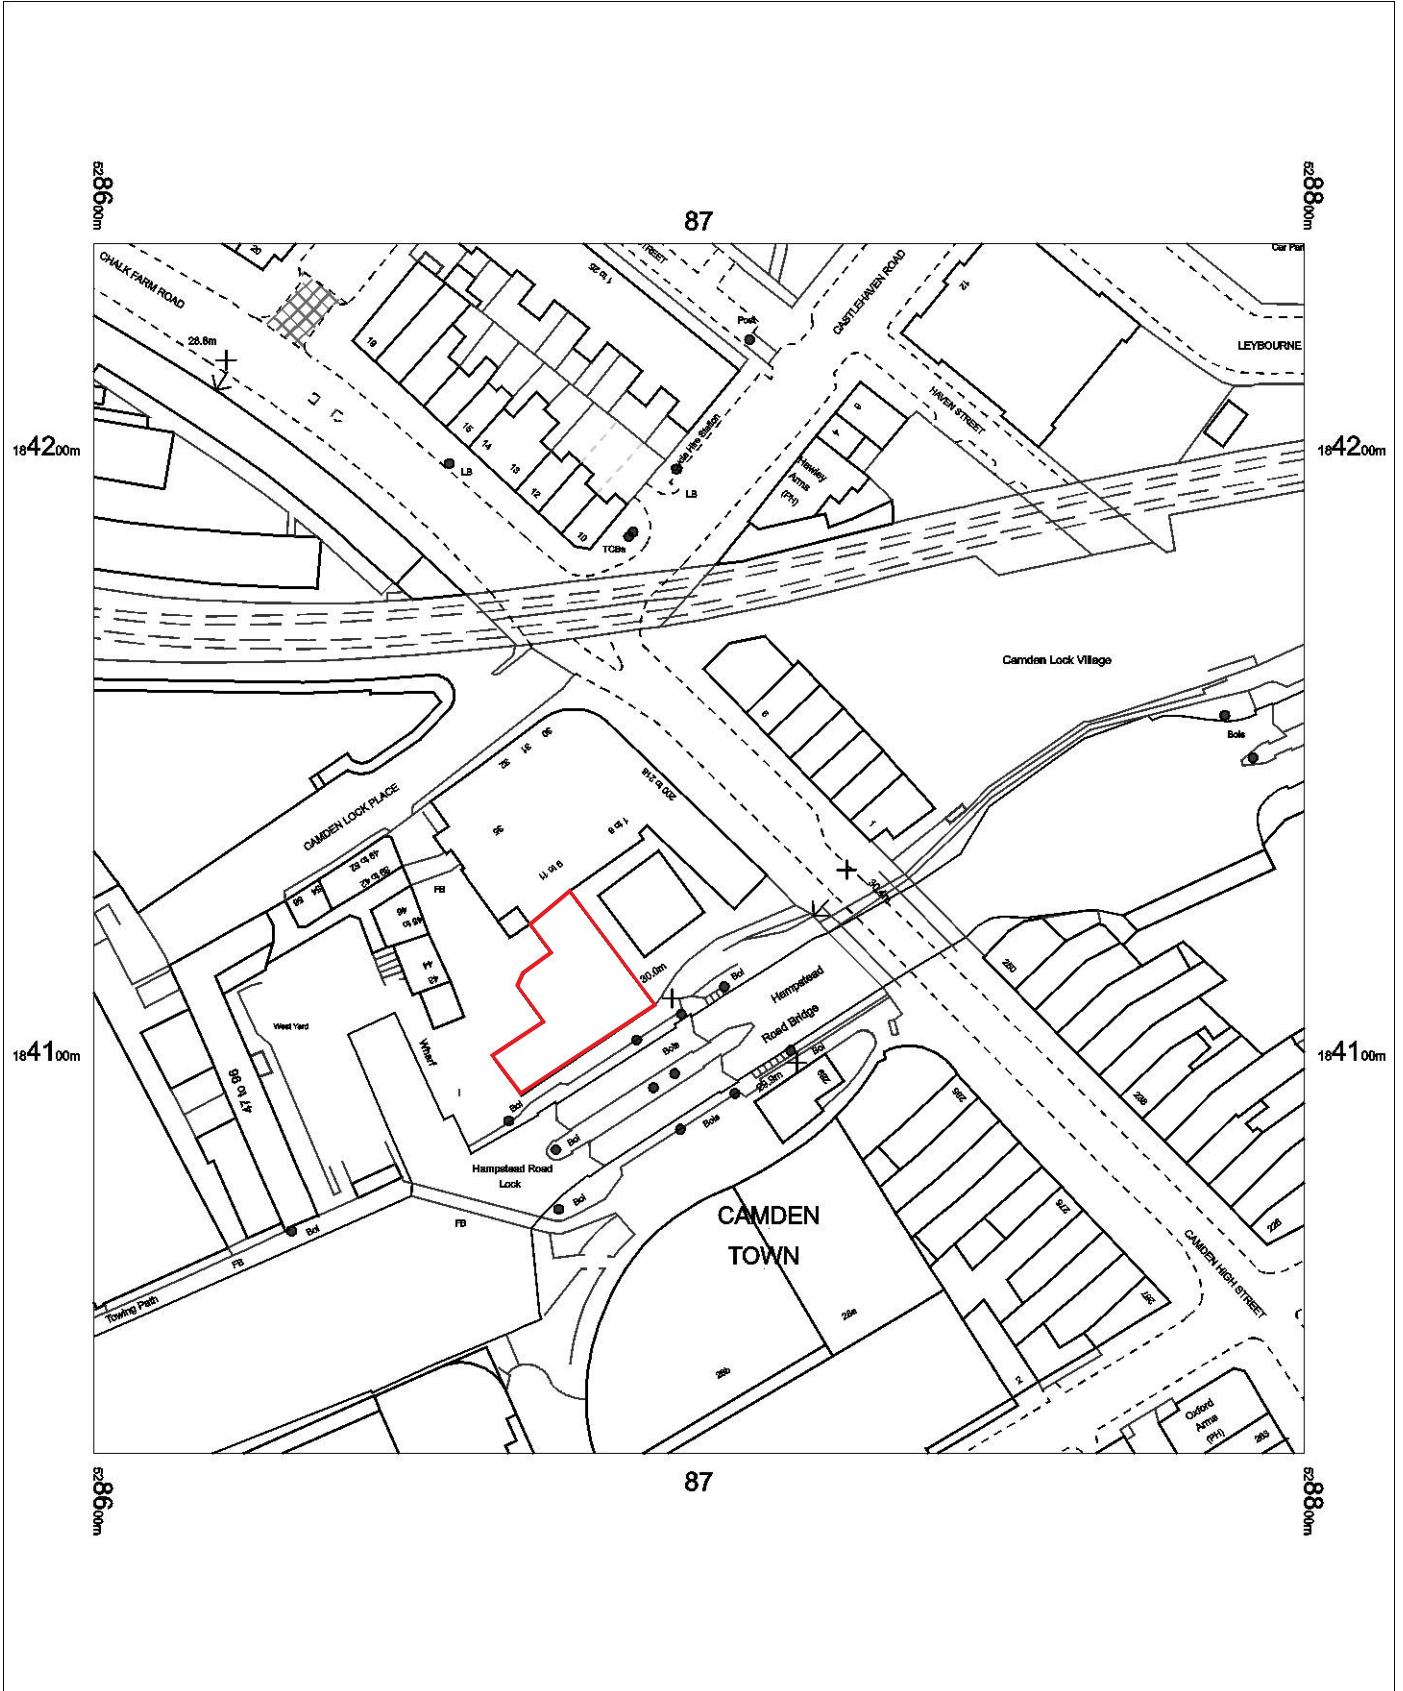


**11 CAMPDEN LOCK PLACE
LONDON
NW1 8AL**

OS MasterMap 1250/2500/10000 scale
09 March 2016, ID: CM-00509248
www.centremapslive.co.uk

1:1250 scale print at A4, Centre: 528700 E, 184135 N

©Crown Copyright Ordnance Survey. Licence no.
100019980

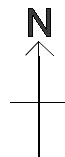

The Map Shop
Upton upon Severn
www.themapshop.co.uk

TEL: 01684 593146
FAX: 01684 594559
themapshop@btinternet.com