





2 ELEVATION AA
Scale: 1:50




3 ELEVATION BB
Scale: 1:50

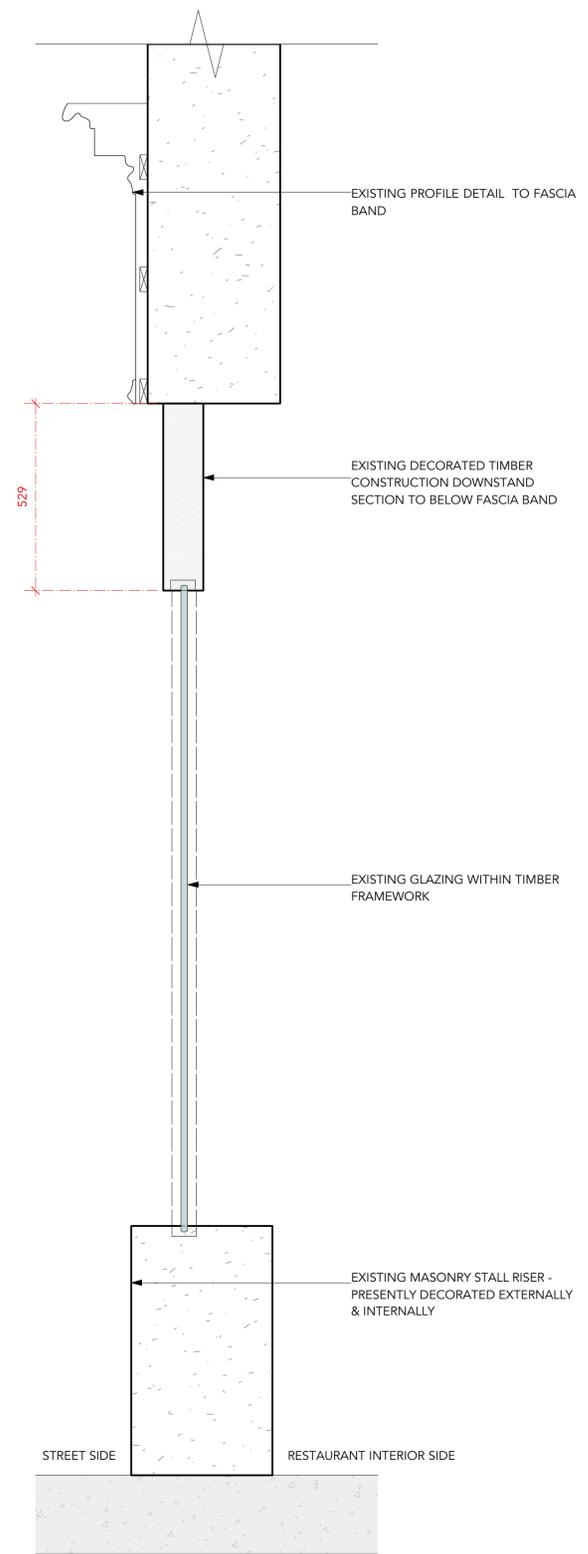

4 SECTION CC
Scale: 1:10

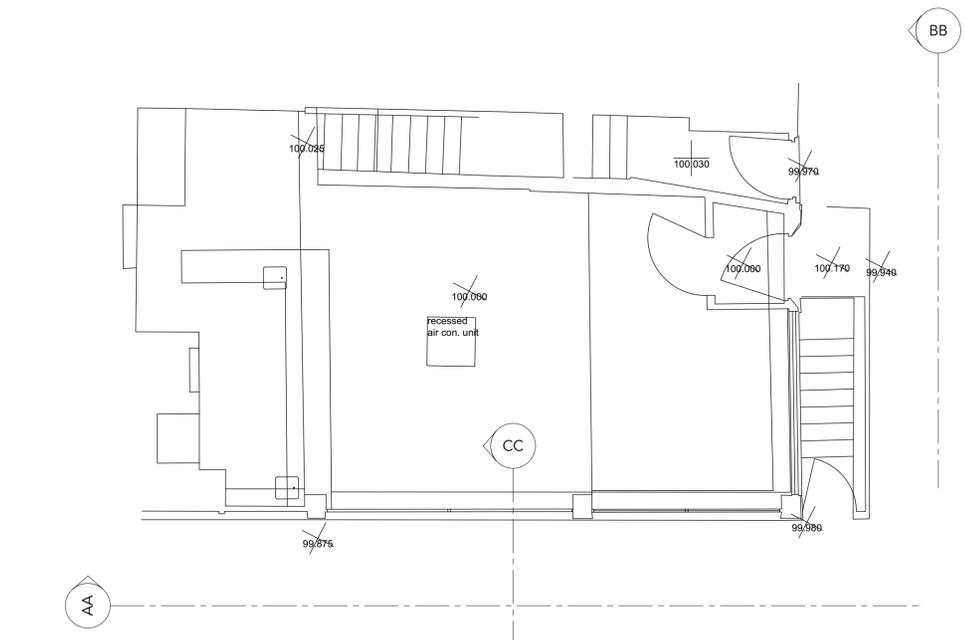

1 KEY PLAN
Scale: 1:50

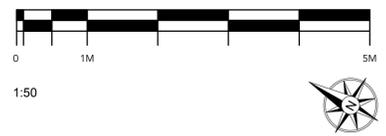

THIS DRAWING IS THE PROPERTY OF ARTICLE DESIGN STUDIO LTD. COPYRIGHT IS RESERVED BY THEM AND THE DRAWING IS ISSUED ON THE CONDITION THAT IT IS NOT COPIED, REPRODUCED, RETAINED OR DISCLOSED TO ANY UNAUTHORISED PERSON, EITHER WHOLLY OR IN PART WITHOUT CONSENT IN WRITING OF ARTICLE DESIGN STUDIO LTD.

DO NOT SCALE THIS DRAWING. FIGURED DIMENSIONS ONLY ARE TO BE USED IN PREFERENCE TO SMALL SCALE DRAWINGS. ALL DIMENSIONS ARE TO BE CHECKED ON SITE BEFORE ANY WORK PROCEEDS. ANY ERRORS OR OMISSIONS ARE TO BE REPORTED TO THE DESIGNER. IF IN DOUBT ASK.

THE CONTRACTOR IS TO PROVIDE FULL SIZED SETTING OUT DRAWINGS BASED ON INFORMATION CONTAINED IN THIS DRAWING FOR THE DESIGNER'S APPROVAL PRIOR TO COMMENCING MANUFACTURE.

THIS DRAWING IS TO BE READ IN CONJUNCTION WITH ALL THE RELEVANT CONSULTANTS AND/OR SPECIALISTS DRAWINGS OR DOCUMENTS AND ANY DISCREPANCIES OR VARIATIONS ARE TO BE NOTIFIED TO THE DESIGNER BEFORE THE AFFECTED WORK COMMENCES.

REVISIONS:

CODE	DATE	DESCRIPTION
A	24.02.16	EXISTING SECTION ADDED
B	29.02.16	FURTHER INFORMATION PROVIDED FOR PLANNING PURPOSES

ARTICLE DESIGN STUDIO ARTICLE DESIGN STUDIO LTD
171B EVERING ROAD
LONDON
N16 7BH
Tel: +44 (0)777 3010535

PROJECT NO: 013 CLIENT/PROJECT: BAO

SITE ADDRESS:
31 WINDMILL STREET
FITZROVIA
LONDON

DATE: 19/02/2016 DRAWN: KJM CHECKED: KJM SCALE: Scale 1:50 / 1:10 @ A1

TITLE:
EXISTING SHOPFRONT DETAILS

STATUS:
FOR TENDER

DWG. NO: 013-PLN-02 REV: B