


OS MasterMap 1250/2500/10000 scale

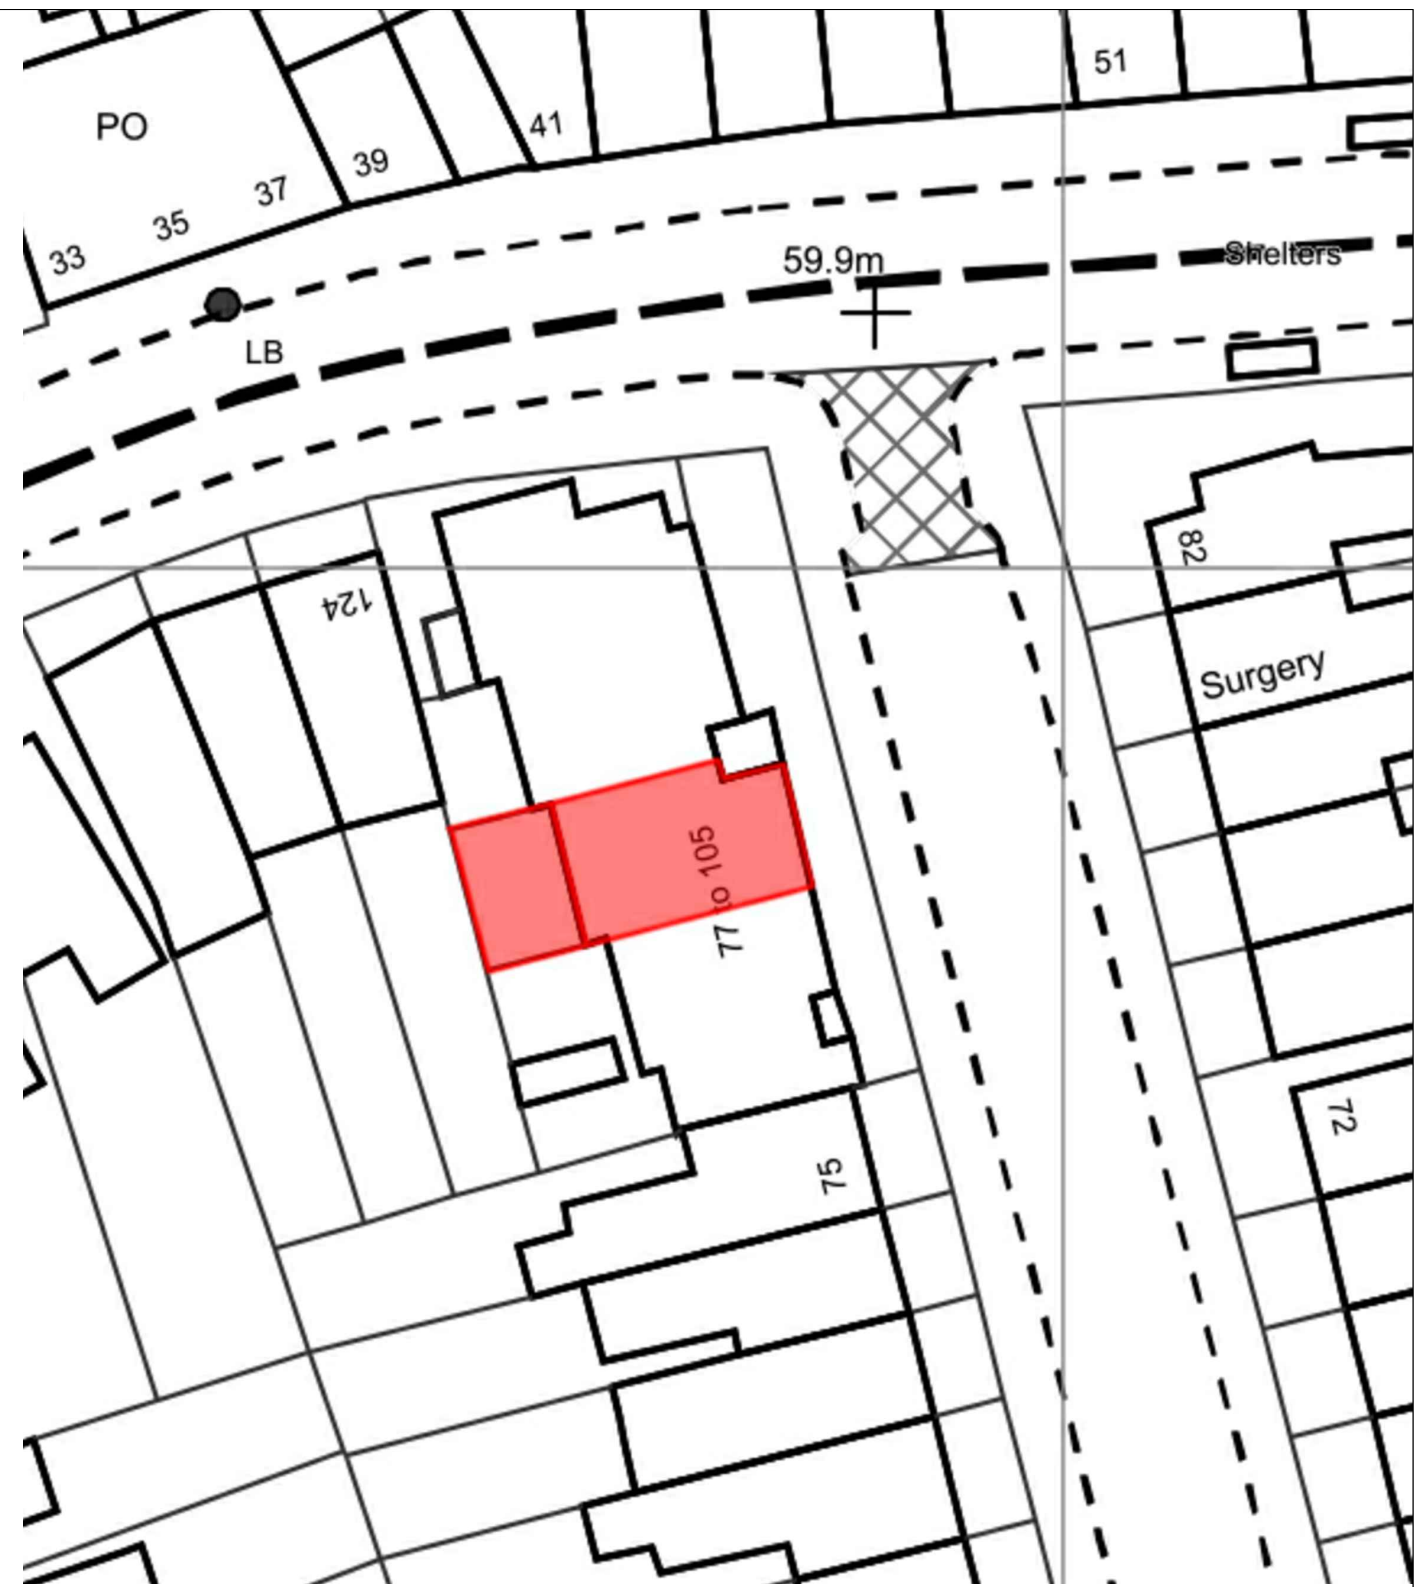

79 Solent Rd, London NW6 1TX

MAGGIE TOY  
Architectural Design

Client:  
David Stephenson

Date:  
01/02/15

79.000.LOCATION MAP

Scale:  
A3 1/100

Project:  
REFURBISHMENT