


**Soft Landscape Legend**

- Proposed site boundary
- Existing trees to be removed
- Existing trees to be retained and protected during construction
- Proposed tree planting within soft landscape. See detail
- Tree planting opportunities locations for residents
- Proposed shrub planting to receive 75mm bark mulch after planting operations
- Proposed planting to be planted within spaces between paving slabs
- Proposed hedge planting to be planted in a double staggered row 300mm apart and at 500mm centres in each row. To be maintained at 1m height
- Proposed mixed herbaceous planting to be planted in groups of 3-5no. of each specie, and as above
- Proposed grass areas to receive good quality amenity grass turves laid in line with good horticultural practices
- Proposed grassland areas, to be seeded with WFG2 grass seed mix as supplied by Germinal seeds and sown at 5 grams per msq, or similar. To be maintained as long meadow grassland
- Proposed grassmatta as supplied by Matta products or similar. To be installed in line with critical fall heights and ENBS1176 and ENBS1177

**Ecology enhancements**

- Proposed bat box to be schwegler 2FN or similar
- Proposed bird box to be schwegler 1B or similar
- Proposed insect house to be a ladybird tower
- Proposed swift box to be Schwegler 17A or similar
- Proposed sparrow terrace to be schwegler 1SP or similar

**Tree Planting Pit Detail within Soft Landscape**

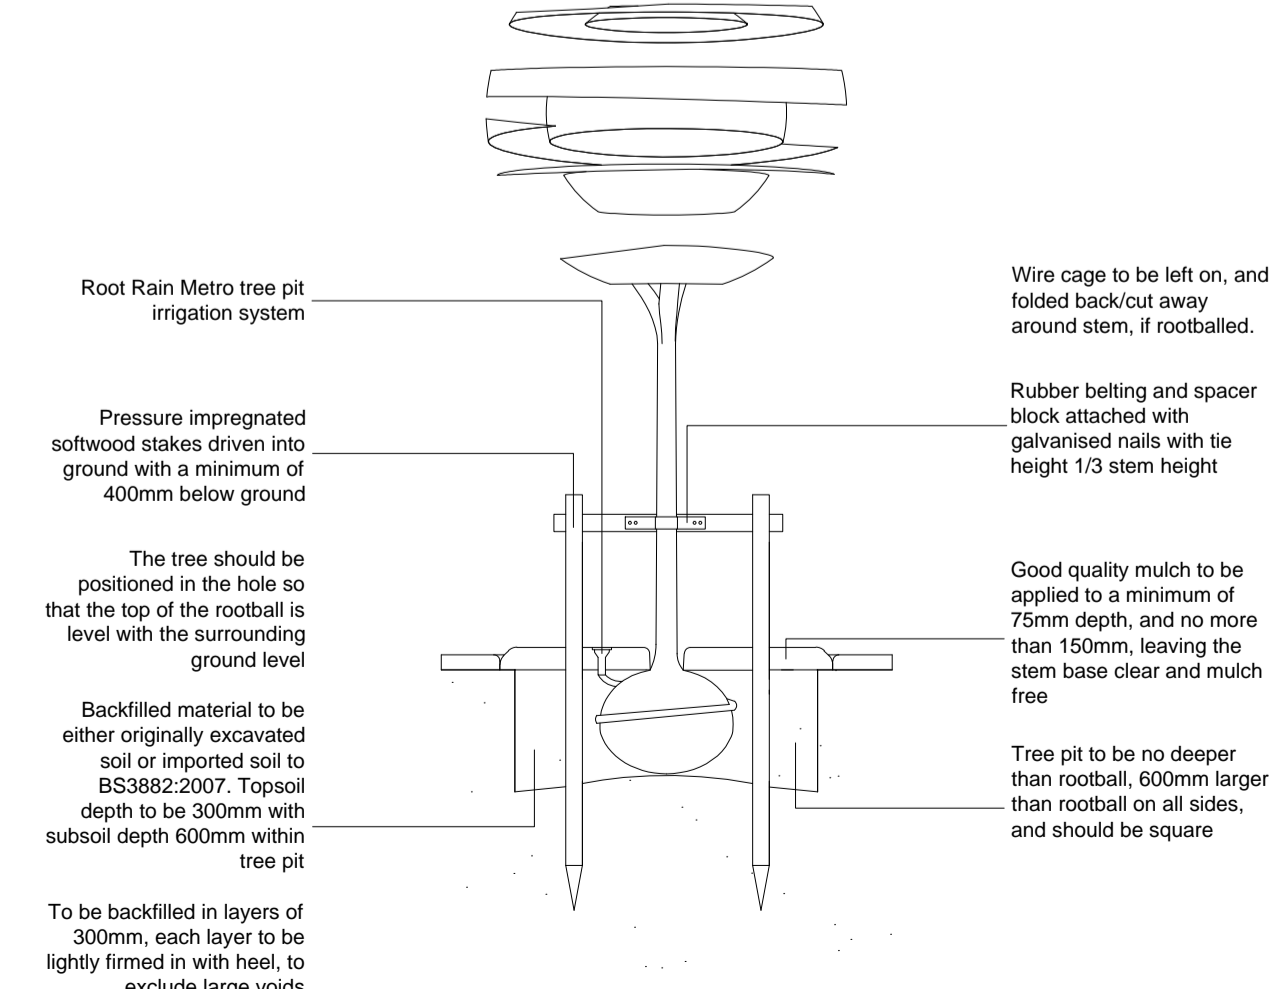

All components as supplied from GreenBlue Urban or similar and approved

**SPECIFICATION**  
 Forestry Commission Practice note 8.  
 All native species should be of local stock. Native trees and shrubs certified as British Native plant stock.  
 All planting stock should comply with the Horticultural Trade Association National Plant specification.  
 All planting preparation, handling, planting & maintenance should be in accordance with CPSE Code for Handling and Establishing plants.  
 All trees and shrubs to comply with BS3936 Part 1 1992, planted to BS4043:1989 and BS4428:1989.  
 All works generally, to comply with the written Soft Landscape Specification.  
 Topsoil incorporated into planting beds to be gently mounded towards the centre of each bed to allow for settlement.  
 On completion of planting the whole area of the shrub bed shall be mulched with 75mm consolidated thickness of medium textured decorative grade natural pine bark having first been prepared in accordance with the specification.  
 Free standing hedges shall have a 3 strand galvanised wire and tanalised softwood timber post fence, to BS1722 Part 2:2000, erected along a line between the two rows of hedge plants.  
 All existing trees and hedges to be protected in accordance with BS5837:2012 for the duration of the construction period.

NOTE: DO NOT SCALE FROM DRAWING

Rev	Date	Details	Drawn

**ACD**  
 Ecology  
 Archaeology  
 Arboriculture  
 Landscape Architecture

ACD Landscape Architect & ACD Ecology & ACD Archaeology  
 Rodbourne Rail Business Centre, Grange Lane,  
 Malmesbury, SN16 0ES  
 Tel: 01666 825646

ACD Arboriculture  
 Courtyard House, Mill Lane, Godalming, GU7 1EY  
 Tel: 01483 425714

ACD (Landscape Architects) Southampton  
 12 Southgate Street, Winchester, SO23 9EF  
 Tel: 01962 855604

www.acdlandscape.co.uk

**Lovell Partnerships Limited**

scheme: Regent's Park Estates  
 Varndell Street  
 client: Lovell Partnerships Limited  
 drawing: Soft Landscape Proposals  
 date: September 2015  
 scale: 1:100@A1  
 drawing no: LOV20034-11 Sheet 1 of 2  
 drawn: AB checked: JS

Copyright of ACD Landscape Architects Ltd. All rights described in Chapter IV of the Copyright, Designs and Patents Act 1988 have been generally asserted: 2011. Copyright of this plan remains with ACD until all fees have been paid in full.