


Images of proposed play equipment, as supplied by kompan or similar

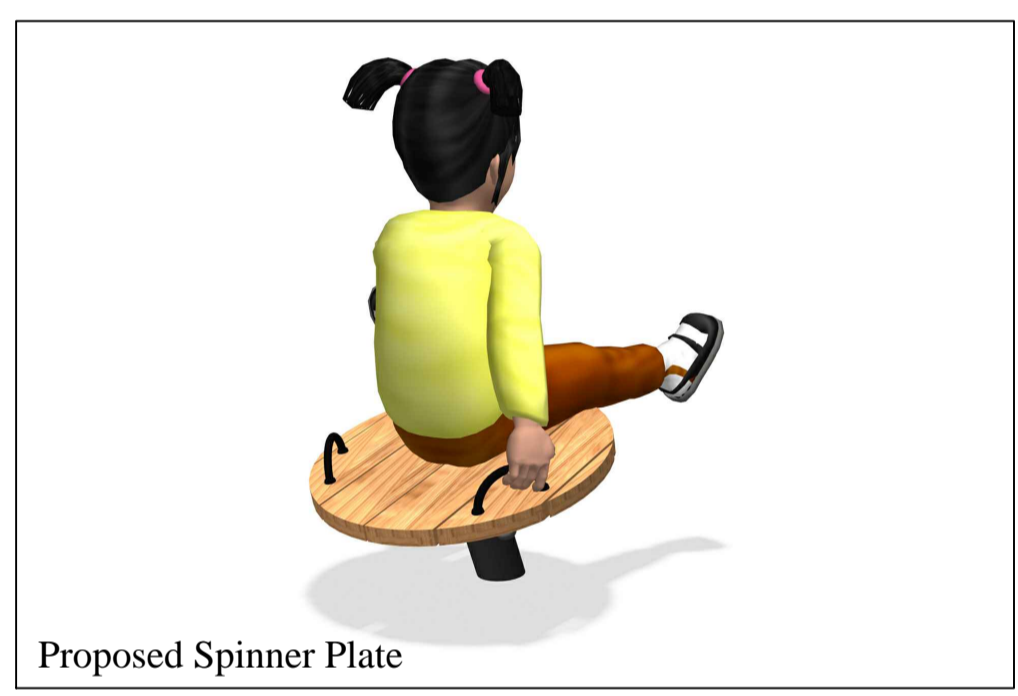

Soft Landscape Legend

- Proposed site boundary
- Existing trees to be removed
- Existing trees to be retained and protected during construction
- Proposed tree planting within breedon gravel. See detail
- Proposed specimen shrub planting
- Proposed shrub planting to receive 75mm bark mulch after planting operations
- Proposed hedge planting to be planted in a double staggered row 300mm apart and at 500mm centres in each row. To be maintained at 1m height. Box hedge to be planted in a single row at 0.3 centres and maintained to 0.5m in height
- Proposed mixed herbaceous planting to be planted in groups of 3-5no. of each species, and as above
- Proposed wildflower grassland areas to be Mead3 and Wild3 seed mix as supplied by meadomania.co.uk or similar
- Proposed grass areas to receive good quality amenity grass turves laid in line with good horticultural practices
- Proposed grassmatta as supplied by Matta products or similar. To be installed in line with critical fall heights and ENBS1176 and ENBS1177

Ecology Enhancements

- Proposed bat box to be schwegler 2FN or similar
- Proposed bird box to be schwegler 1B or similar
- Proposed insect house to be a ladybird tower
- Proposed swift box to be Schwegler 17A or similar
- Proposed sparrow terrace to be schwegler 1SP or similar

Hard Landscape Legend

Planting Schedule

Trees	Species Name	Girth	Height	Density	Specification	No.
	Carpinus betulus	40-60cm	0.5Ctr	Double Staggered at 0.3m offset	Feather Bushy B	475 No.
	Corvulus avellana	250-300cm	Counted		Multi-Stem 3x C	2 No.
	Betula pendula	300-350cm	Counted		Heavy Standard Clear Stem 175-200 2x RB	8 No.
	Acer griseum	400-450cm	Counted		Extra Heavy Standard Clear Stem min. 200 2x RB	2 No.


Shrubs	Species Name	Height	Pot Size	Specification	Density	No.
	Buxus sempervirens	40-60cm	5-7.5L	Bushy C	0.3Ctr	200 No.
	Choisya 'Aztec Pearl'	30-40cm	3L	Bushy C	4/m ²	15 No.
	Euonymus fortunei 'Emerald 'n' Gold'	30-40cm	3L	Bushy C	4/m ²	35 No.
	Hebe franciscana 'Variegata'	30-40cm	3L	Bushy C	4/m ²	39 No.
	Hypericum 'Hidcote'	30-40cm	3L	Bushy C	4/m ²	27 No.
	Lavandula angustifolia 'Twickel Purple'	30-40cm	3L	Bushy C	4/m ²	38 No.

Herbaceous	Species Name	Height	Pot Size	Specification	Density	No.
	Deschampsia cespitosa	3L	C	4/m ²		10 No.
	Echinacea purpurea	3L	C	4/m ²		5 No.
	Verbena bonariensis	3L	C	4/m ²		5 No.

Bulbs	Species Name	Specification	Density	No.
	Allium hollandicum 'Purple Sensation'	Grade 6/7	4/m ²	5 No.

SPECIFICATION
 Forestry Commission Practice note 8.
 All native species should be of local stock. Native trees and shrubs certified as British Native plant stock.
 All planting stock should comply with the Horticultural Trade Association National Plant specification.
 All planting preparation, handling, planting & maintenance should be in accordance with CPSE Code for Handling and Establishing plants.
 All trees and shrubs to comply with BS3936 Part 1 1992, planted to BS4043:1989 and BS4428:1989.
 All works generally, to comply with the written Soft Landscape Specification.
 Topsoil incorporated into planting beds to be gently mounded towards the centre of each bed to allow for settlement.
 On completion of planting the whole area of the shrub bed shall be mulched with 75mm consolidated thickness of medium textured decorative grade natural pine bark having first been prepared in accordance with the specification.
 Free standing hedges shall have a 3 strand galvanised wire and tanalised softwood timber post fence, to BS1722 Part 2:2000, erected along a line between the two rows of hedge plants.
 All existing trees and hedges to be protected in accordance with BS5837:2012 for the duration of the construction period.

NOTE: DO NOT SCALE FROM DRAWING

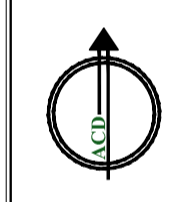

Rev	Date	Details	Drawn

ACD
 Ecology
 Archaeology
 Arboriculture
 Landscape Architecture

ACD Landscape Architect & ACD Ecology & ACD Archaeology
 Rodbourne Rail Business Centre, Grange Lane,
 Malmesbury, SN16 0ES
 Tel: 01666 825646

ACD Arboriculture
 Courtyard House, Mill Lane, Godalming, GU7 1EY
 Tel: 01483 425714

ACD (Landscape Architects) Southampton
 12 Southgate Street, Winchester, SO23 9EF
 Tel: 01962 855604

www.acdlandscape.co.uk

Lovell Partnerships Limited

scheme: Regent's Park Estates
 Newlands
 client: Lovell Partnerships Ltd
 drawing: Soft Landscape Proposals
 date: September 2015
 scale: 1:100@A1
 drawing no: LOV20035-11 sheet 1of 2
 drawn: JNT checked: JS

Copyright of ACD Landscape Architects Ltd. All rights described in Chapter IV of the Copyright, Designs and Patents Act 1988 have been generally asserted: 2011. Copyright of this plan remains with ACD until all fees have been paid in full.