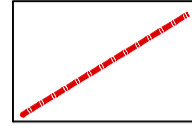

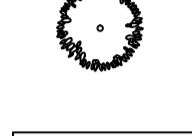
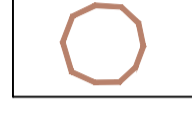
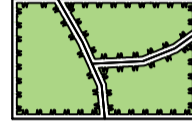
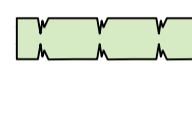


**Soft Landscape Legend**

-  Proposed site boundary
-  Existing trees to be retained and protected during construction
-  Proposed specimen shrub planting in line with tree pit detail 1
-  Proposed 1m high timber faced circular planter 'Swithland' or similar, as supplied by Street Design, or similar
-  Proposed shrub planting to receive 75mm bark mulch after planting operations
-  Proposed hedge planting to be planted in a single row at 400mm centres. To be maintained at 1.5m height

**SPECIFICATION**  
 Forestry Commission Practice note 8.  
 All native species should be of local stock. Native trees and shrubs certified as British Native plant stock.  
 All planting stock should comply with the Horticultural Trade Association National Plant specification.  
 All planting preparation, handling, planting & maintenance should be in accordance with CPSE Code for Handling and Establishing plants.  
 All trees and shrubs to comply with BS3936 Part 1 1992, planted to BS4043:1989 and BS4428:1989.  
 All works generally, to comply with the written Soft Landscape Specification.  
 Topsoil incorporated into planting beds to be gently mounded towards the centre of each bed to allow for settlement.  
 On completion of planting the whole area of the shrub bed shall be mulched with 75mm consolidated thickness of medium textured decorative grade natural pine bark having first been prepared in accordance with the specification.  
 Free standing hedges shall have a 3 strand galvanised wire and tanalised softwood timber post fence, to BS1722 Part 2:2000, erected along a line between the two rows of hedge plants.  
 All existing trees and hedges to be protected in accordance with BS5837:2012 for the duration of the construction period.

NOTE: DO NOT SCALE FROM DRAWING


**Plant Schedule**

Shrubs					
Species Name	Height	Pot Size	Specification	Density	No.
Amelanchier lamarckii	100-125cm	15-20L	Branched :C :Planted as specimen	Counted	1 No.
Choisya 'Aztec Pearl'	30-40cm	3L	Bushy :C	4/m <sup>2</sup>	5 No.
Euonymus fortunei 'Emerald Gaiety'	30-40cm	3L	Bushy :C	4/m <sup>2</sup>	7 No.
Hebe 'White Gem'	30-40cm	3L	Bushy :C	4/m <sup>2</sup>	4 No.
Hypericum calycinum	20-30cm	2L	Bushy :C	8/m <sup>2</sup>	11 No.
Ligustrum ovalifolium	100-125cm	15L	Branched :C :Planted and maintained as hedge	0.4Ctr	74 No.
Rosmarinus officinalis	30-40cm	3L	Bushy :C	4/m <sup>2</sup>	4 No.

Climbers					
Species Name	Height	Pot Size	Specification	Density	No.
Clematis 'Bill Mackenzie'	40-60cm	3L	Several Shoots :Caned	4/m <sup>2</sup>	6 No.


Herbaceous					
Species Name	Height	Pot Size	Specification	Density	No.
Calamagrostis x acutiflora 'Karl Foerster'		3L	C	3/m <sup>2</sup>	2 No.

**Tree Planting Pit Detail 1 - Specimen shrubs in raised timber planter**

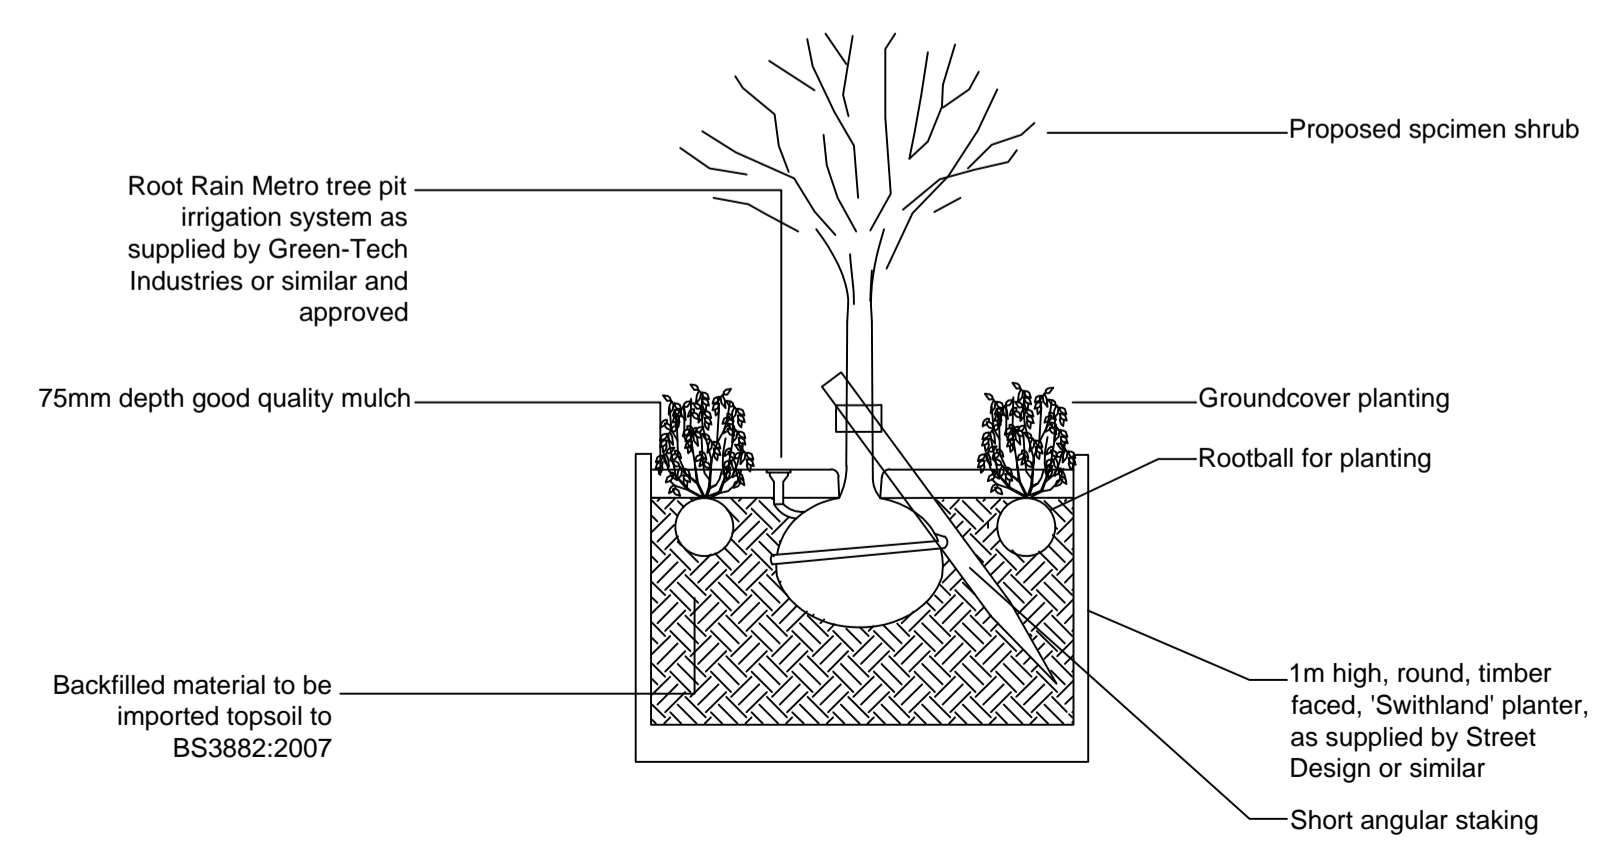

All components as supplied from GreenBlue Urban or similar and approved

Rev	Date	Details	Drawn

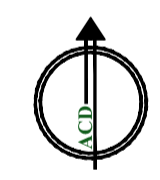

**ACD**  
 Ecology  
 Archaeology  
 Arboriculture  
 Landscape Architecture

ACD Landscape Architect & ACD Ecology & ACD Archaeology  
 Rodbourne Rail Business Centre, Grange Lane,  
 Malmesbury, SN16 0ES  
 Tel: 01666 825646

ACD Arboriculture  
 Courtyard House, Mill Lane, Godalming, GU7 1EY  
 Tel: 01483 425714

ACD (Landscape Architects) Southampton  
 12 Southgate Street, Winchester, SO23 9EF  
 Tel: 01962 855604  
 www.acdlandscape.co.uk

**Lovell Partnerships Limited**

scheme: Regent's Park Estates  
 St. Bede's Mews  
 client: Lovell Partnerships Ltd  
 drawing: Soft Landscape Proposals  
 date: September 2015  
 scale: 1:100@A2  
 drawing no: LOV20039-11  
 drawn: JNT checked: JS

Copyright of ACD Landscape Architects Ltd. All rights described in Chapter IV of the Copyright, Designs and Patents Act 1988 have been generally asserted: 2011. Copyright of this plan remains with ACD until all fees have been paid in full.