



sectional elevation AA as proposed

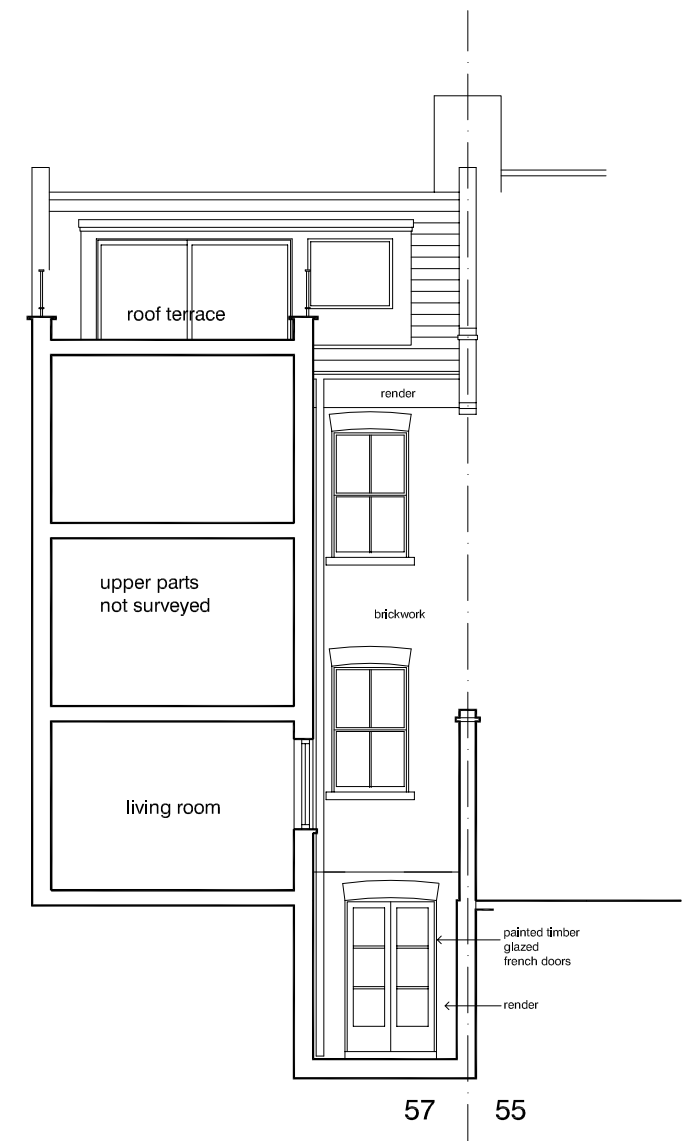

sectional elevation BB as proposed

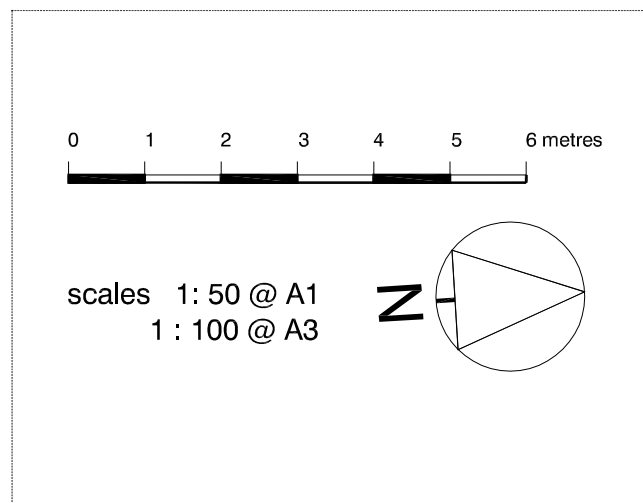

| | | |
|---|------------------|-----------------|
| DVM ARCHITECTS | | |
| 4a Murray Street . London . NW1 9RE Telephone 0207 485 2121 . Facsimile 0207 267 2527 e-mail: studio@dvmarch.com | | |
| Client William McIntyre | | |
| Project 57 Cotleigh Road London NW6 | | |
| Title Sectional Elevations AS PROPOSED | | |
| Scale 1:100 | Date 03.03.16 | Job No. 1859 |
| Drawing No. 1859-05 | Rev. D | |
| <small>All dimensions are to be checked on site. © This drawing is copyright and remains the property of David & Victoria Mercer at all times and may not be reproduced in part or whole without written consent.</small> | | |