


# Location plan

27 Parliament Hill, NW3 2TA

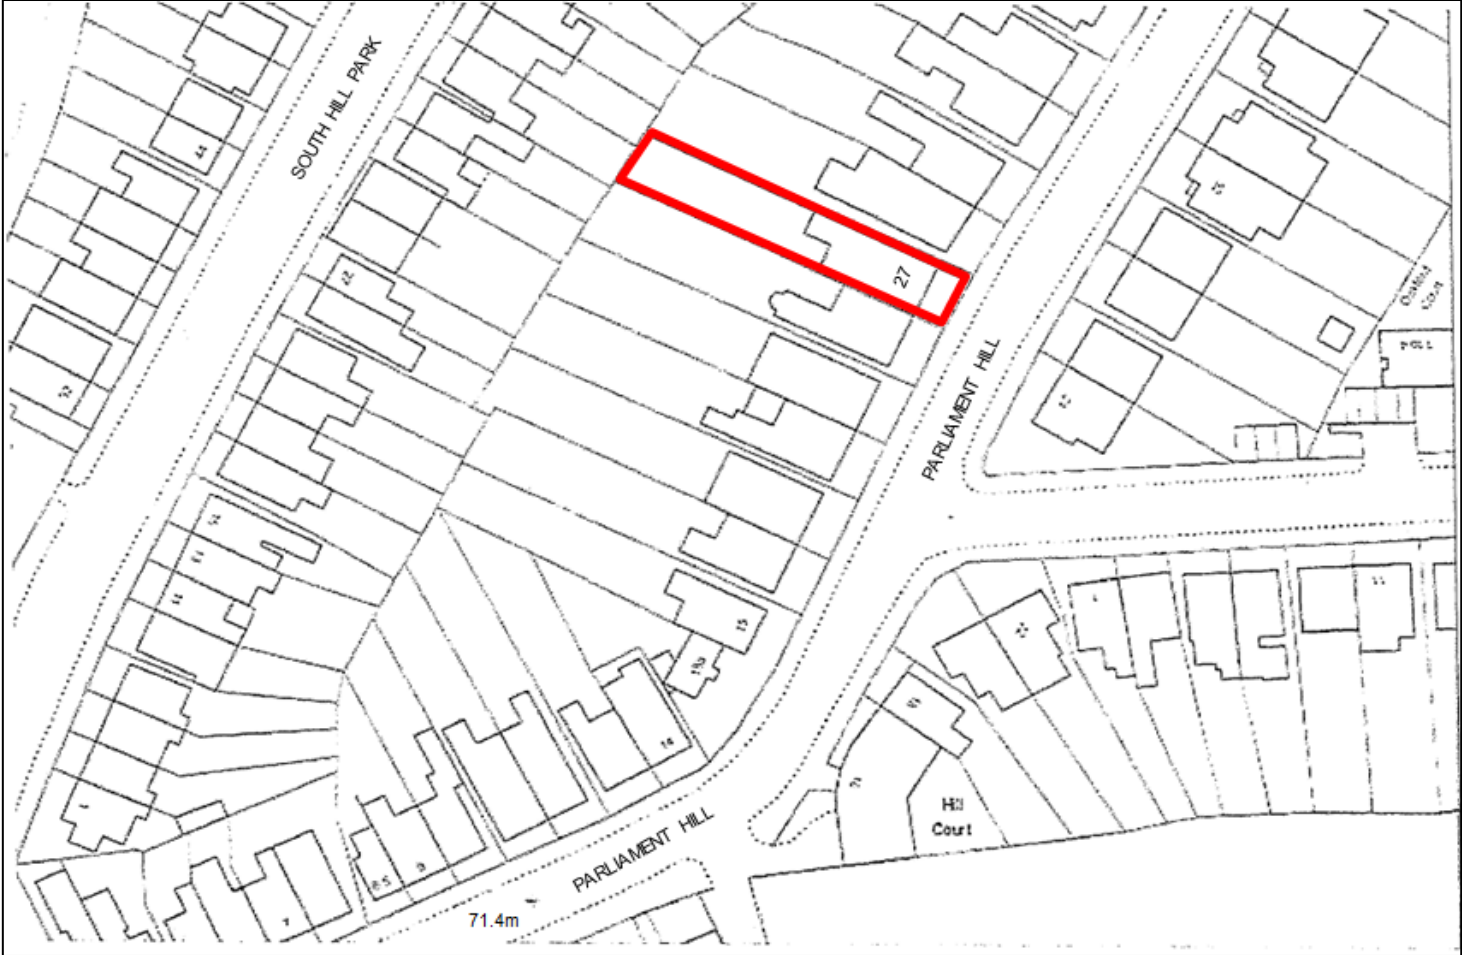

Location plan: 1:1250