
All elements of this drawing are to be set out by contractor and to be approved by Robert Catano prior to any implementation.

Drawing No.
MZ_PL_099_Proposed

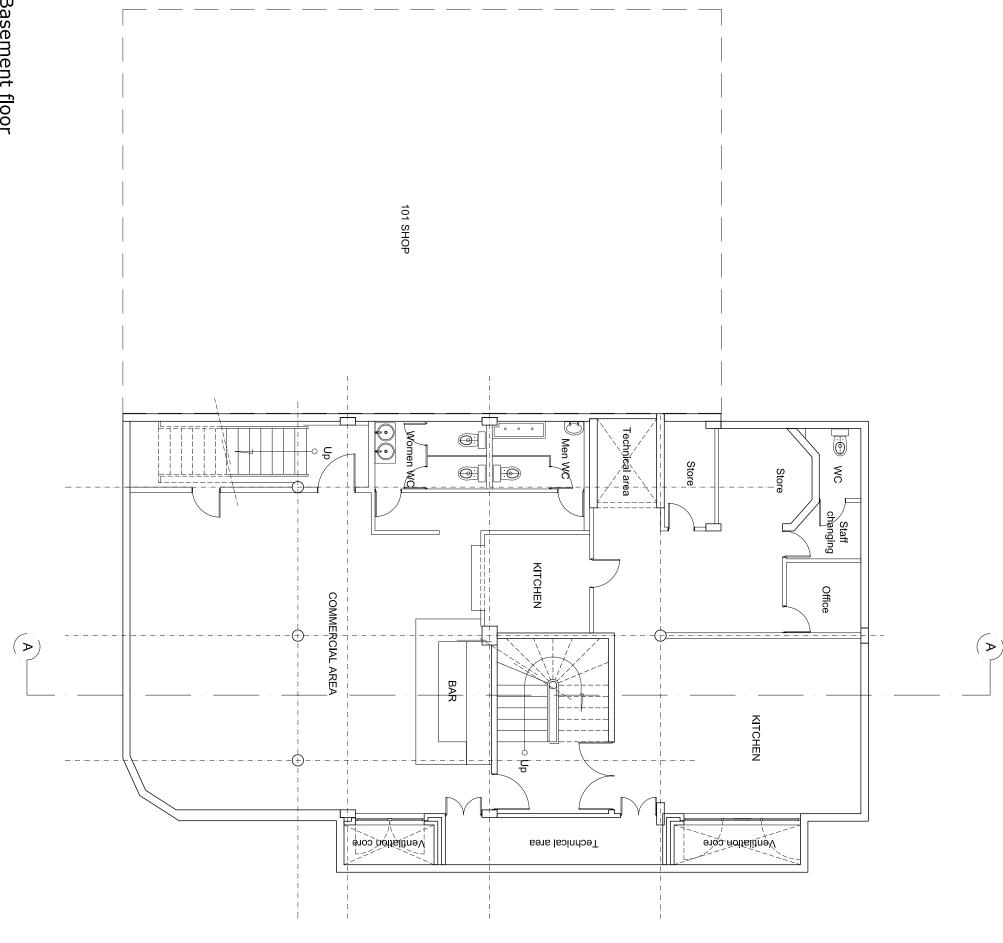

Date 26.11.2015 Scale 1:100 @ A3 This drawing is the property of Robert Catano, and they reserve the copyright. The drawing is issued on the condition that it is not copied, reproduced, retained or disclosed, in whole or in part, to any unauthorised person without consent from Robert Catano. Figures and dimensions are to be taken in preference to those scaled.

The contractor is to verify all dimensions and conditions on site. Notes:
REV DRW CHK APP DATE Project Client Key plan Robert Catano 100-103 Hampstead Road NW1 3EL Proposed Basement floor 13 Barrington Road SW9 7EB London Mestizo Restaurant NOTES Drawn by RC rocasan 50@yahoo.com T: 00 44 7515 282407