



20
Proposed Section AA
SCALE1:200@A3

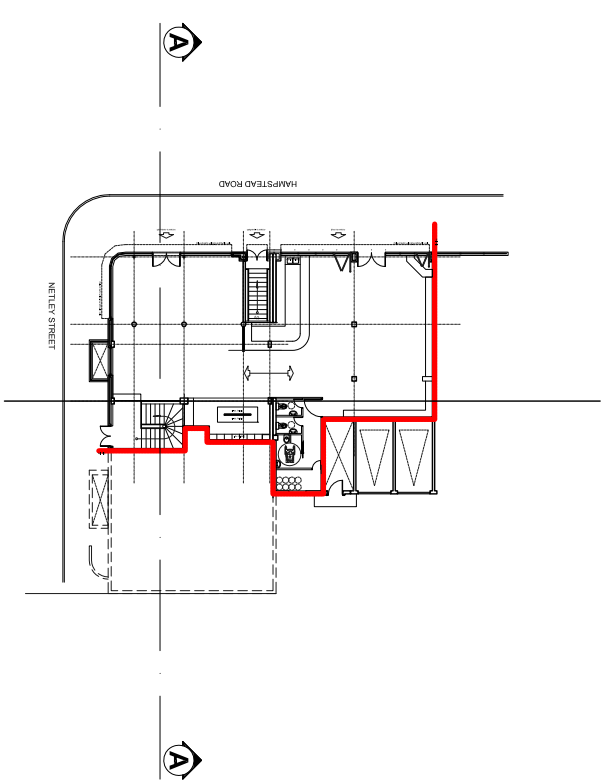

21
Key plan
SCALE1:500@A3

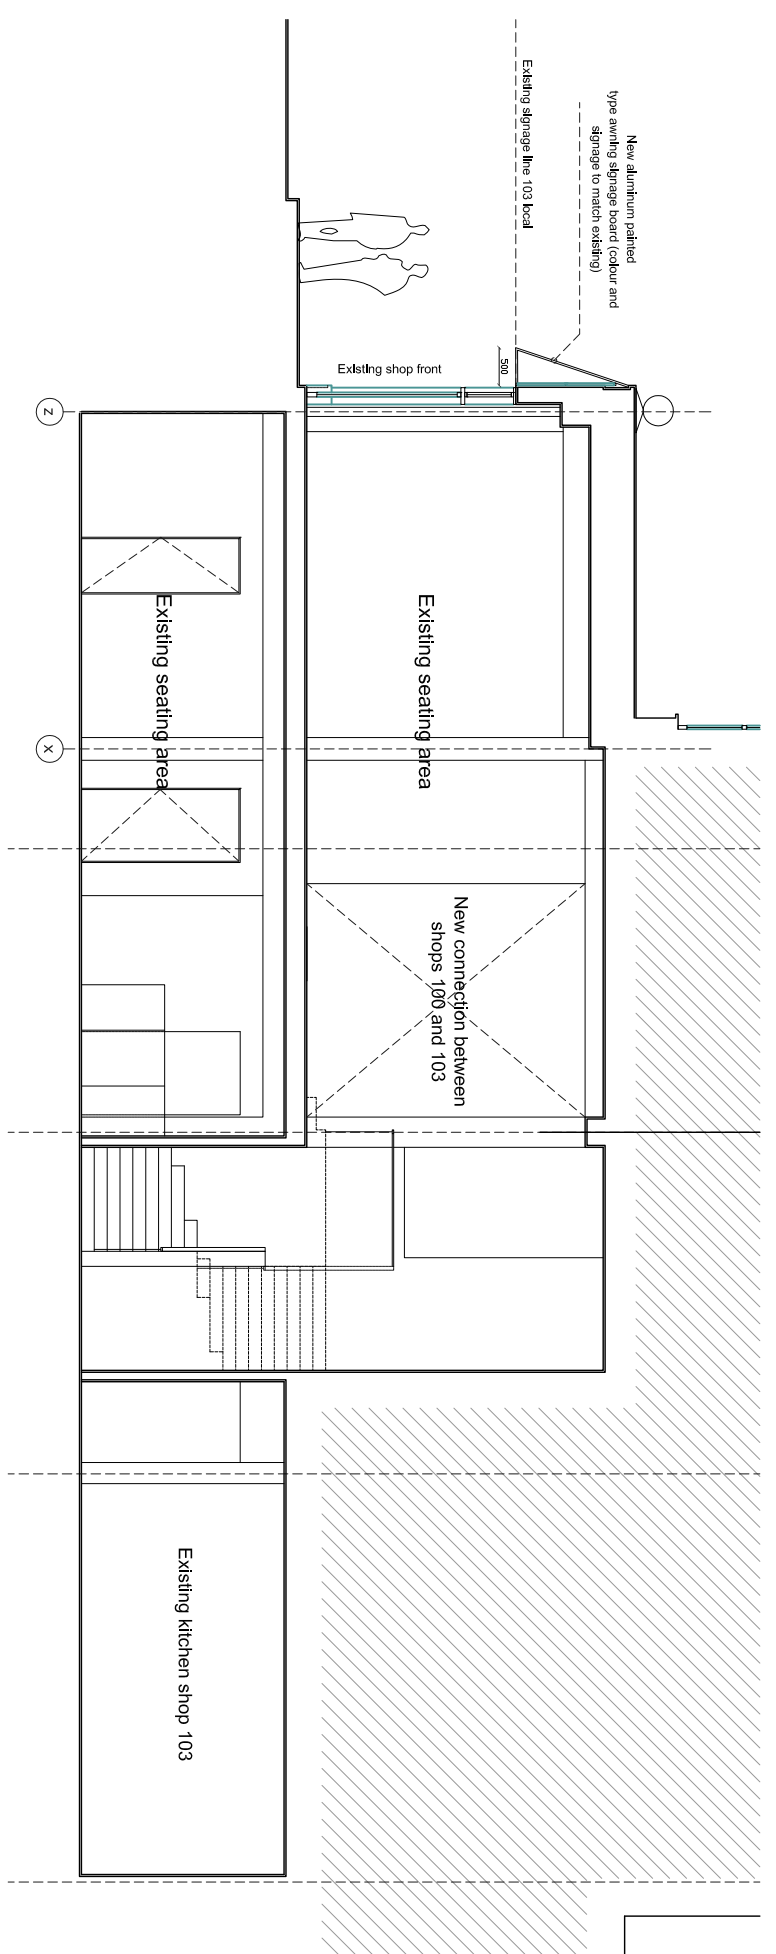

22
Proposed Section AA
SCALE1:100@A3

Notes:

REV	DRW	CHK	APP	DATE	NOTES

Robert Catano
 13 Barrington Road
 SW9 7EB London
 T: 00 44 7515 282407
 F: 00 44 7515 282407
 rccatano_50@yahoo.com
 rccatano_50@yahoo.co.uk

This drawing is the property of Robert Catano, and they reserve the copyright. The drawing is issued on the condition that it is not copied, reproduced, retained or disclosed, in whole or in part, to any unauthorised person without consent from Robert Catano. Figures and dimensions are to be taken in preference to those scaled. The contractor is to verify all dimensions and conditions on site.

Client	Mestizo Restaurant
Project	100-103 Hampstead Road NW1 3EL
Drawing	Proposed Section AA.
Date	26.11.2015
Drawn by	RC
Scale	1:100 _ 1:200 @ A3

Drawing No.
MZ_SE_200_Proposed

All elements of this drawing are to be set out by contractor and to be approved by Robert Catano prior to any implementation.