


5 Existing Hampstead Rd. Elevation
SCALE1:200@A3

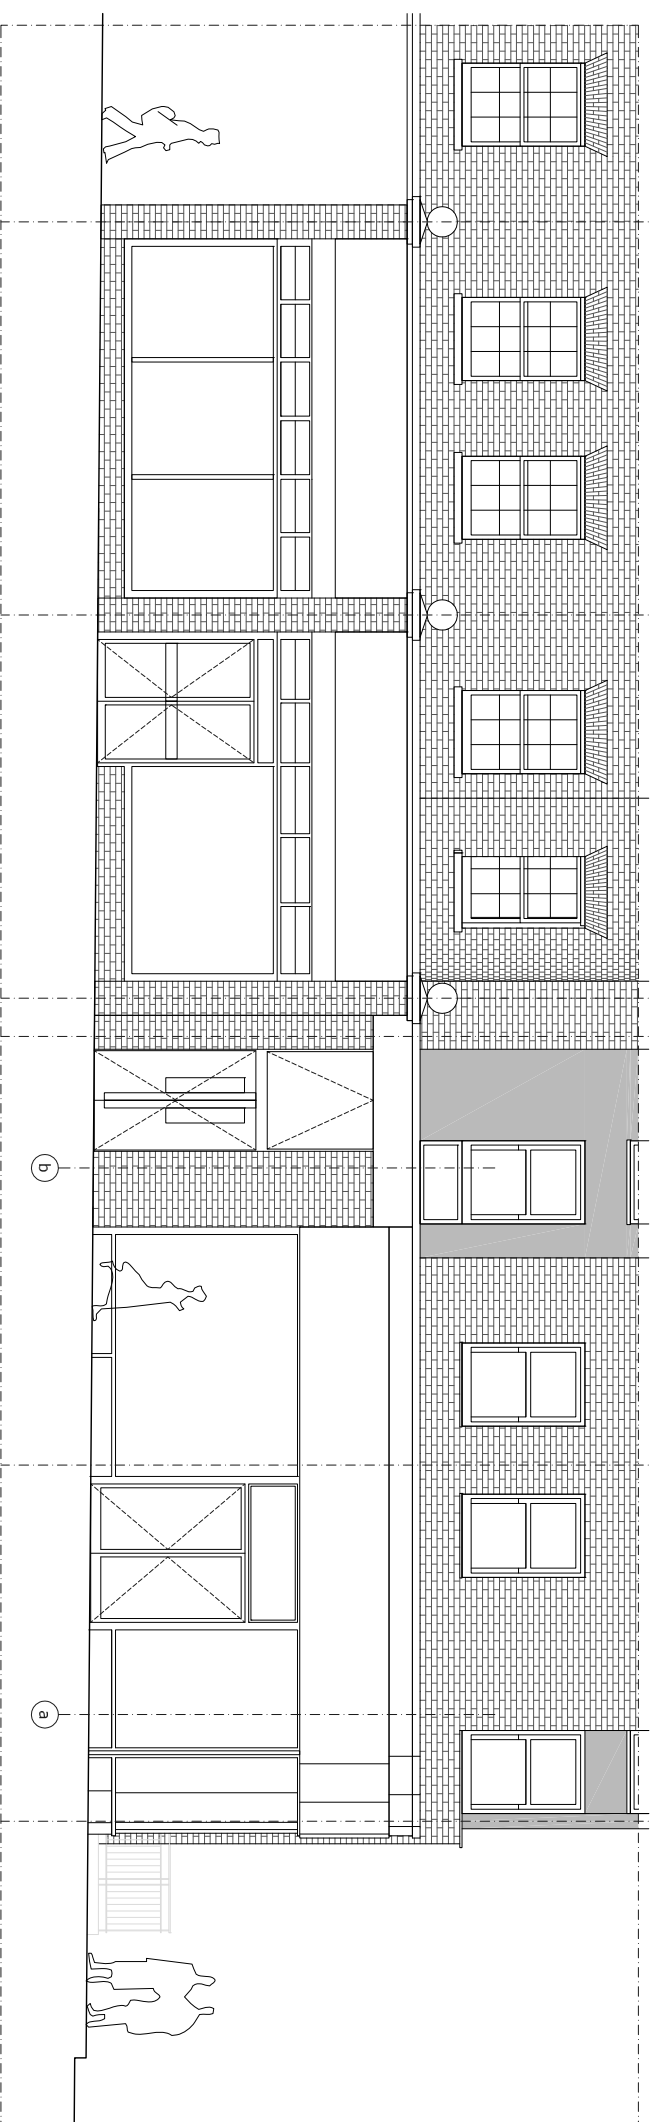

6 Existing Hampstead Rd. Elevation
SCALE1:100@A3

Notes:

REV	DRW	CHK	APP	DATE	NOTES

Robert Catano T: 00 44 7515 282407
13 Barrington Road rocasan50@yahoo.com
SW9 7EB London

This drawing is the property of Robert Catano, and they reserve the copyright. The drawing is issued on the condition that it is not copied, reproduced, related or disclosed, in whole or in part, to any unauthorised person without consent from Robert Catano. Figures and dimensions are to be taken in preference to those scaled. The contractor is to verify all dimensions and conditions on site.

Client

Mestizo Restaurant

Project
100-103 Hampstead Road NW1 3EL

Drawing

Existing Hampstead Rd.
Elevation

Date
26.11.2015 Drawn by
RC

Scale
1:100 _ 1:200 @ A3

Drawing No.
MZ_EL_300_Existing

All elements of this drawing are to be set out by contractor and to be approved by Robert Catano prior to any implementation.