


7
Proposed Hampstead Rd. Elevation
SCALE1:200@A3

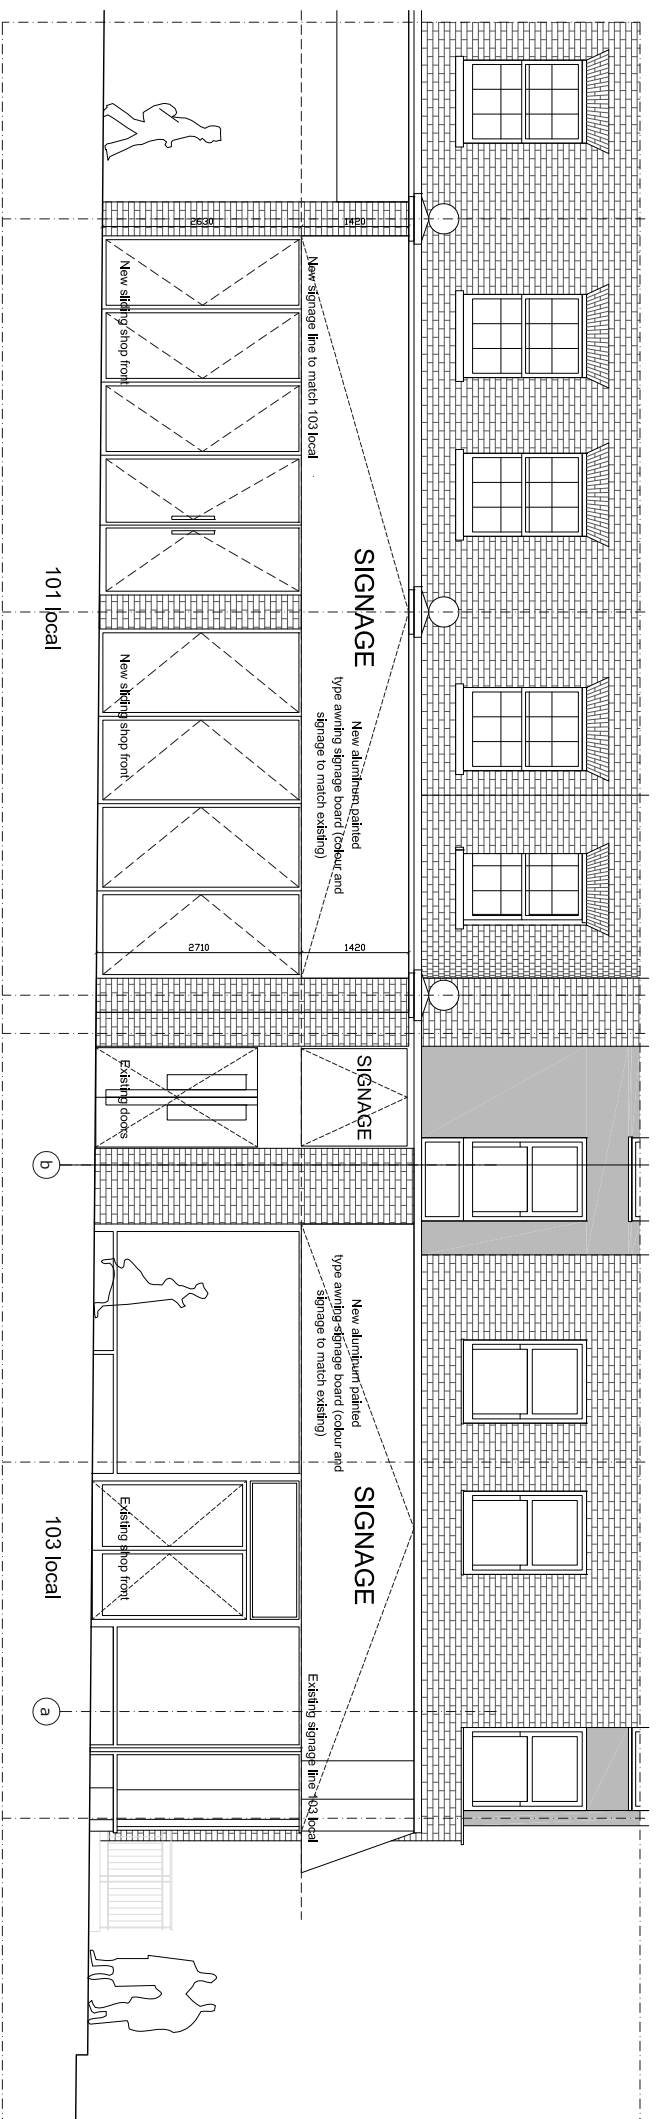

8
Proposed Hampstead Rd. Elevation
SCALE1:100@A3

Notes:

REV	DRW	CHK	APP	DATE	NOTES

Robert Catano
13 Barrington Road
SW9 7EB London
T: 00 44 7515 282407
rccasari 50@yahoo.com

This drawing is the property of Robert Catano, and they reserve the copyright. This drawing is issued on the condition that it is not copied, reproduced, retained or disclosed, in whole or in part, to any unauthorised person without consent from Robert Catano. Figures and dimensions are to be taken in preference to those scaled. The contractor is to verify all dimensions and conditions on site.

Client
Mestizo Restaurant

Project
100-103 Hampstead Road NW1 3EL

Drawing
Proposed Hampstead Rd.
Elevation

Date
26.11.2015
Drawn by
RC

Scale
1:100 _ 1:200 @ A3

Drawing No.
MZ_EL_300_Proposed

All elements of this drawing are to be set out by contractor and to be approved by Robert Catano prior to any implementation.