


**9** Existing Netley St. Elevation  
SCALE:1:200@A3

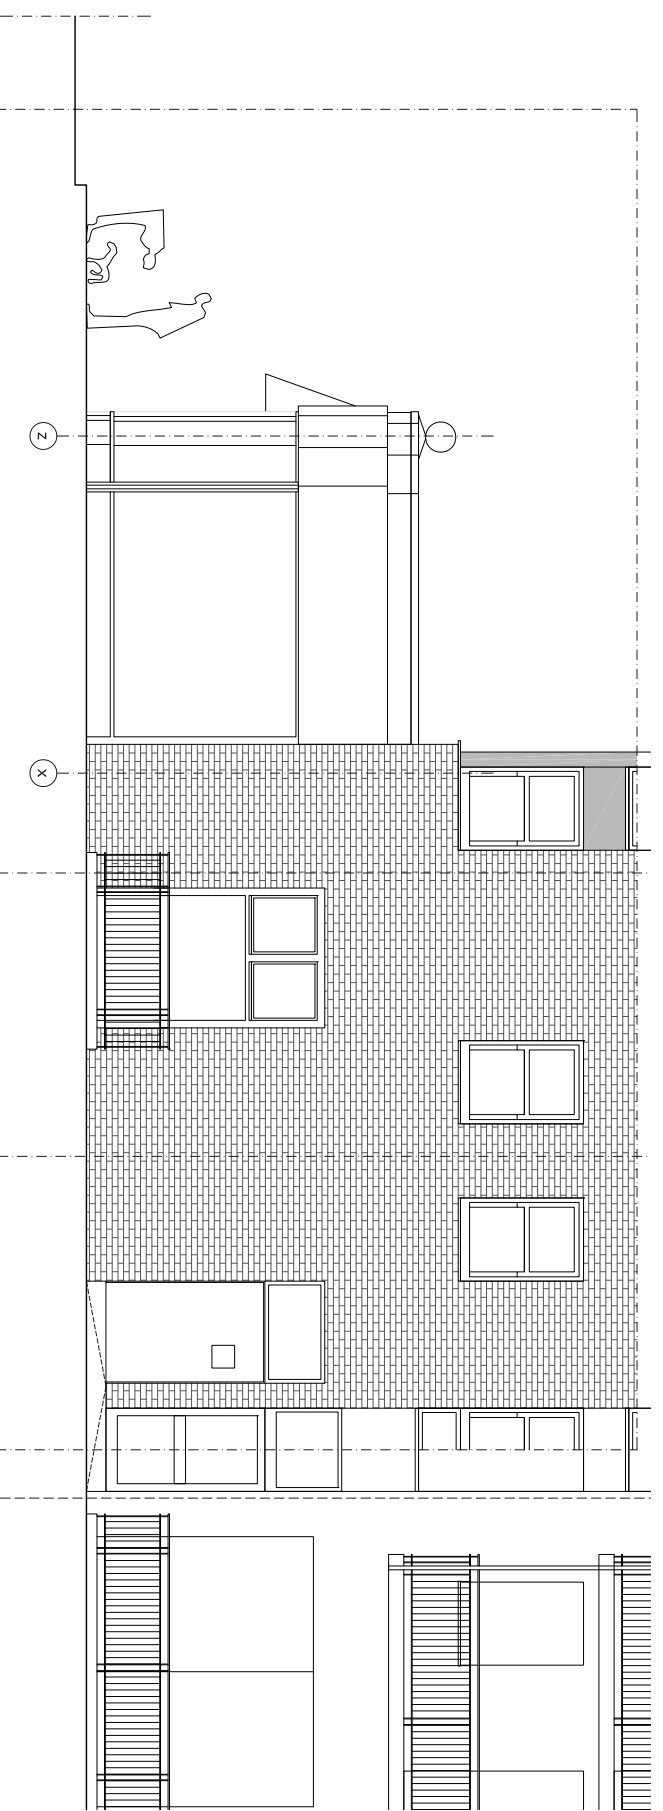

**10** Existing Netley St. Elevation  
SCALE:1:100@A3

**Notes:**

REV	DRW	CHK	APP	DATE	NOTES

**Robert Catano** T: 00 44 7515 282407  
13 Barrington Road focasam 50@yahoo.com  
SW9 7EB London

This drawing is the property of Robert Catano, and they reserve the copyright. The drawing is issued on the condition that it is not copied, reproduced, retained or disclosed, in whole or in part, to any unauthorised person without consent from Robert Catano. Figures and dimensions are to be taken in preference to those scaled. The contractor is to verify all dimensions and conditions on site.

**Client**  
**Mestizo Restaurant**

**Project**  
100-103 Hampstead Road NW1 3EL

**Drawing**  
Existing Netley St. Elevation

**Date** 26.11.2015 **Drawn by** RC

**Scale** 1:100 \_ 1:200 @ A3

**Drawing No.** MZ\_EL\_301\_Existing

All elements of this drawing are to be set out by contractor and to be approved by Robert Catano prior to any implementation.