


**15**  
Proposed Prince Regents Mews. Elevation  
SCALE1:200@A3

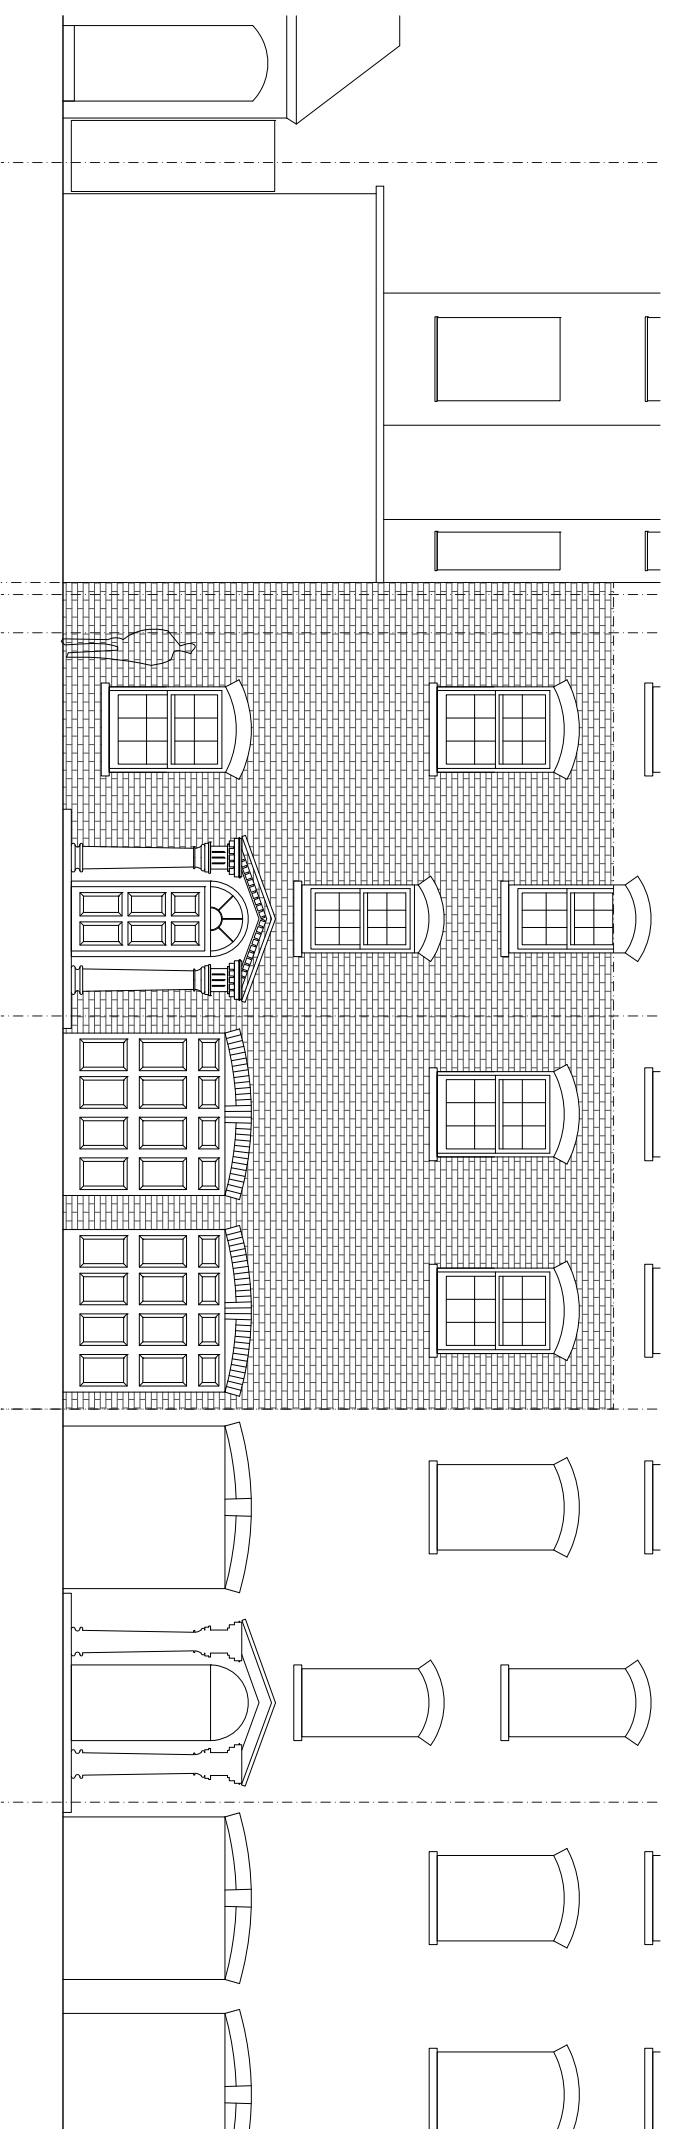

**16**  
Proposed Prince Regents Mews. Elevation  
SCALE1:100@A3

**Notes:**

REV	DRW	CHK	APP	DATE	NOTES

**Robert Catano**  
 T: 00 44 7515 282407  
 F: 00 44 7515 282407  
 13 Barrington Road  
 SW9 7EB London  
 rccasari\_50@yahoo.com  
 rccasari\_50@yahoo.com

This drawing is the property of Robert Catano, and they reserve the copyright. The drawing is issued on the condition that it is not copied, reproduced, retained or disclosed, in whole or in part, to any unauthorised person without consent from Robert Catano. Figures and dimensions are to be taken in preference to those scaled. The contractor is to verify all dimensions and conditions on site.

**Client**  
**Mestizo Restaurant**

**Project**  
 100-103 Hampstead Road NW1 3EL

**Drawing**  
 Proposed Prince Regents Mews.  
 Elevation

**Date** 26.11.2015  
 Drawn by RC

**Scale**  
 1:100 \_ 1:200 @ A3

**Drawing No.**  
 MZ\_EL\_302\_Proposed

All elements of this drawing are to be set out by contractor and to be approved by Robert Catano prior to any implementation.