


Upper Garden Plan 1:50

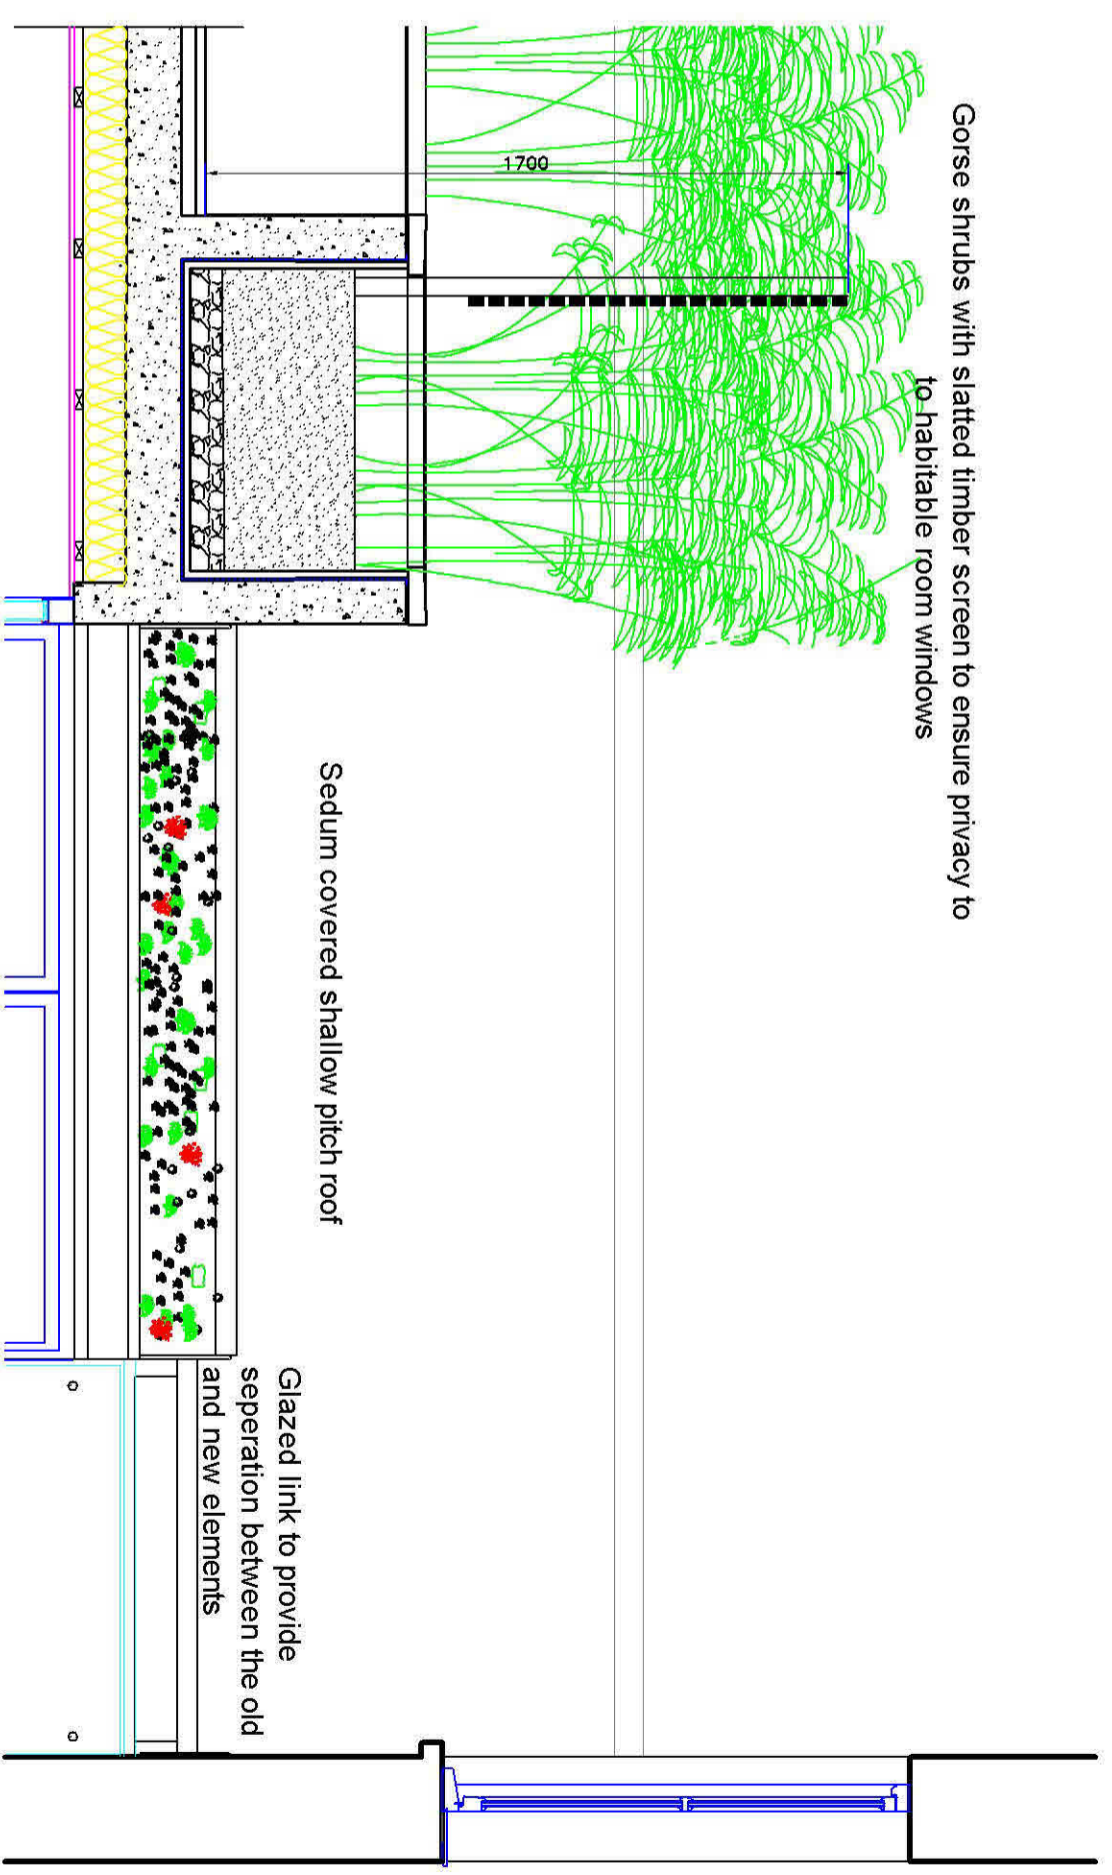

Section T-T Planter at house end to Upper Garden 1:20

6 Ormswell Road Teddington Middlesex TW11 9EH Tel: 020 8948 3834 Mob: 07931518417 email: info@mdma.co.uk	
Project: Lower Ground Flat 9 St Georges Terrace	Title: Planter to garden
Scale: 1:50 1:20	Date: Feb 15
Drawn: 9177(0)101	Rev: